



PLAT OF SURVEY

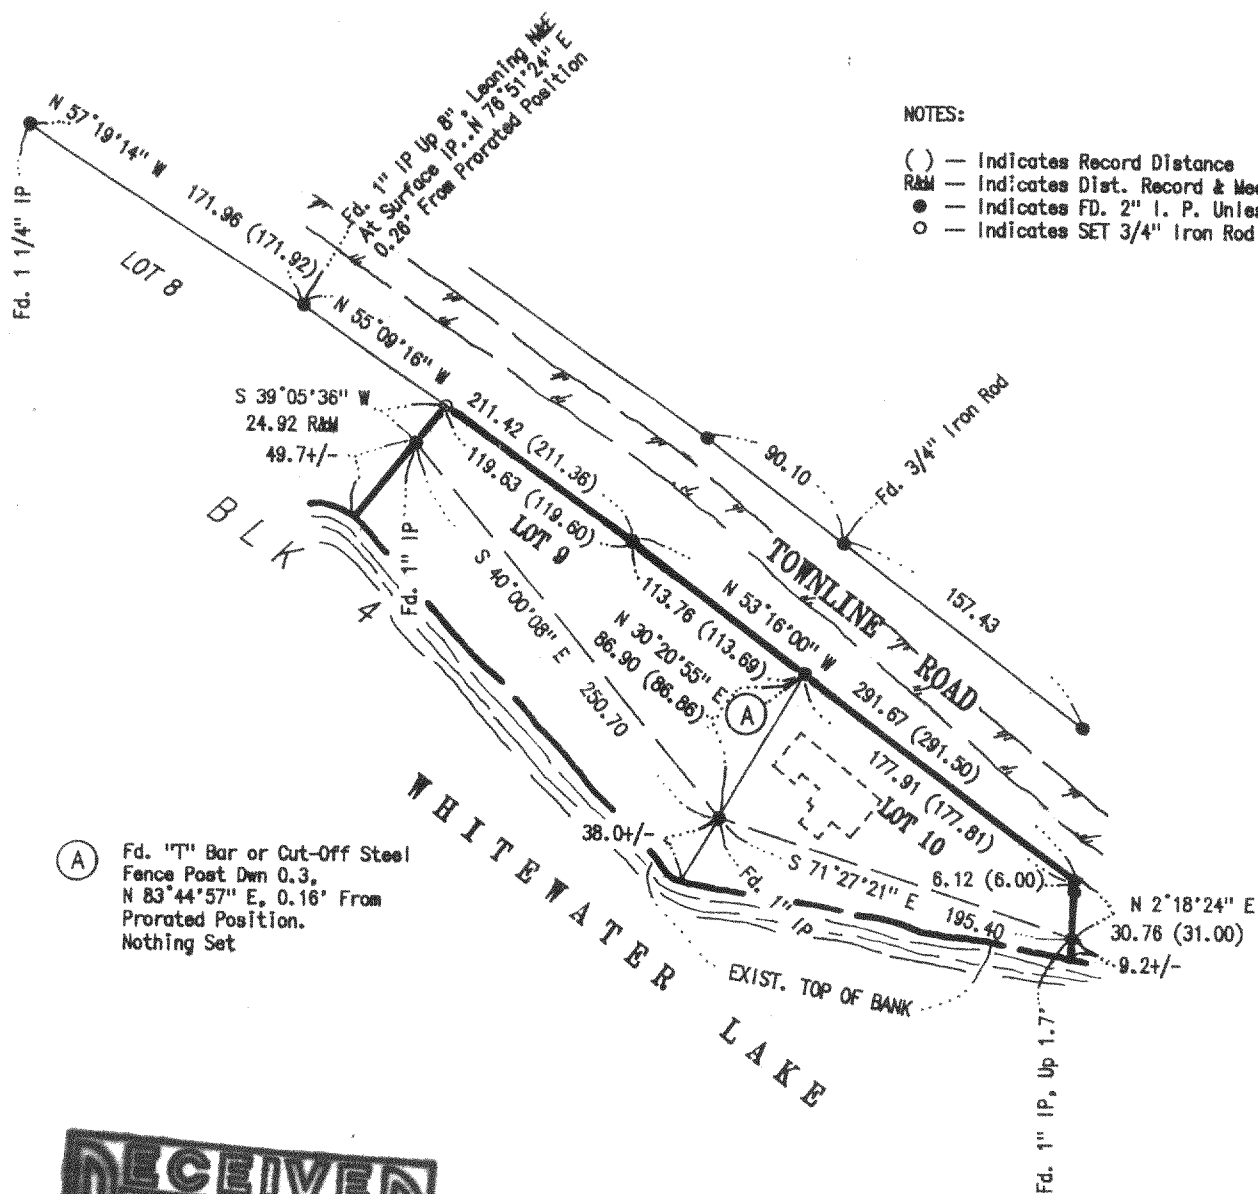

NOTES:

- () — Indicates Record Distance
- RM — Indicates Dist. Record & Measured
- — Indicates FD. 2" I. P. Unless Otherwise Noted
- — Indicates SET 3/4" Iron Rod

(A) Fd. "T" Bar or Cut-Off Steel
Fence Post Dwn 0.3,
N 83°44'57" E, 0.16' From
Prorated Position.
Nothing Set

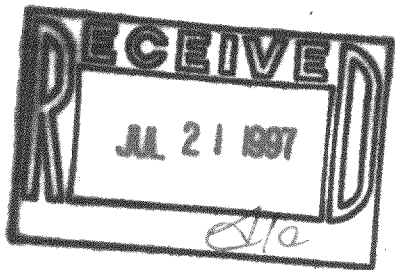

SURVEYOR'S CERTIFICATE

I, JAMES K. LANGONE, REGISTERED LAND SURVEYOR, CERTIFY THAT I HAVE SURVEYED THE PROPERTY DESCRIBED BELOW AND THAT THE PLAT SHOWN HEREON IS A CORRECT REPRESENTATION OF THE BOUNDARIES THEREOF.

DATE: 7/19/97


JAMES K. LANGONE
S-1347
REGISTERED LAND SURVEYOR, S-1347

BASIS OF BEARINGS:
A PORTION OF THE S'LY LINE OF TOWNLINE ROAD
BEING N 53°16'00" W

LEGAL DESCRIPTION

IN THE SE 1/4, SEC. 34, T4N, R15E, IN THE TOWN
OF WHITEWATER, WALWORTH COUNTY, WISCONSIN

LOTS 9 & 10, BLK 4, CHAPEL HILLS SUBDIVISION

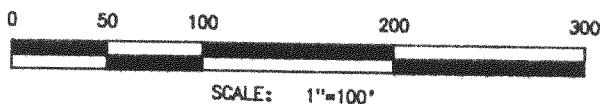

07/19/97

JN: 97-128

DCH-21
DCH-22

JAMES K. LANGONE
LAND SURVEYS & CIVIL ENGINEERING

N339 Co. Rd. "N" (Upper)

Whitewater, WI. 53190-2842

(414) 473-4119

415-593