

ABERNATHY and ASSOCIATES


Kenneth B. Abernathy Jr.

Wisconsin Registered Land Surveyor S-1594

Rt. 3, Box 273
Elkhorn, Wisconsin 53121
Phone: (414) 723-4260 (office)
(414) 723-7209 (FAX)


PLAT OF SURVEY

LOT 55 OF SCATTERED OAKS SUBDIVISION,
LOCATED IN THE SOUTHWEST 1/4 OF SECTION
36 AND THE SOUTHEAST 1/4 OF SECTION 35,
TOWN 4 NORTH, RANGE 15 EAST, WALWORTH
COUNTY, WISCONSIN.

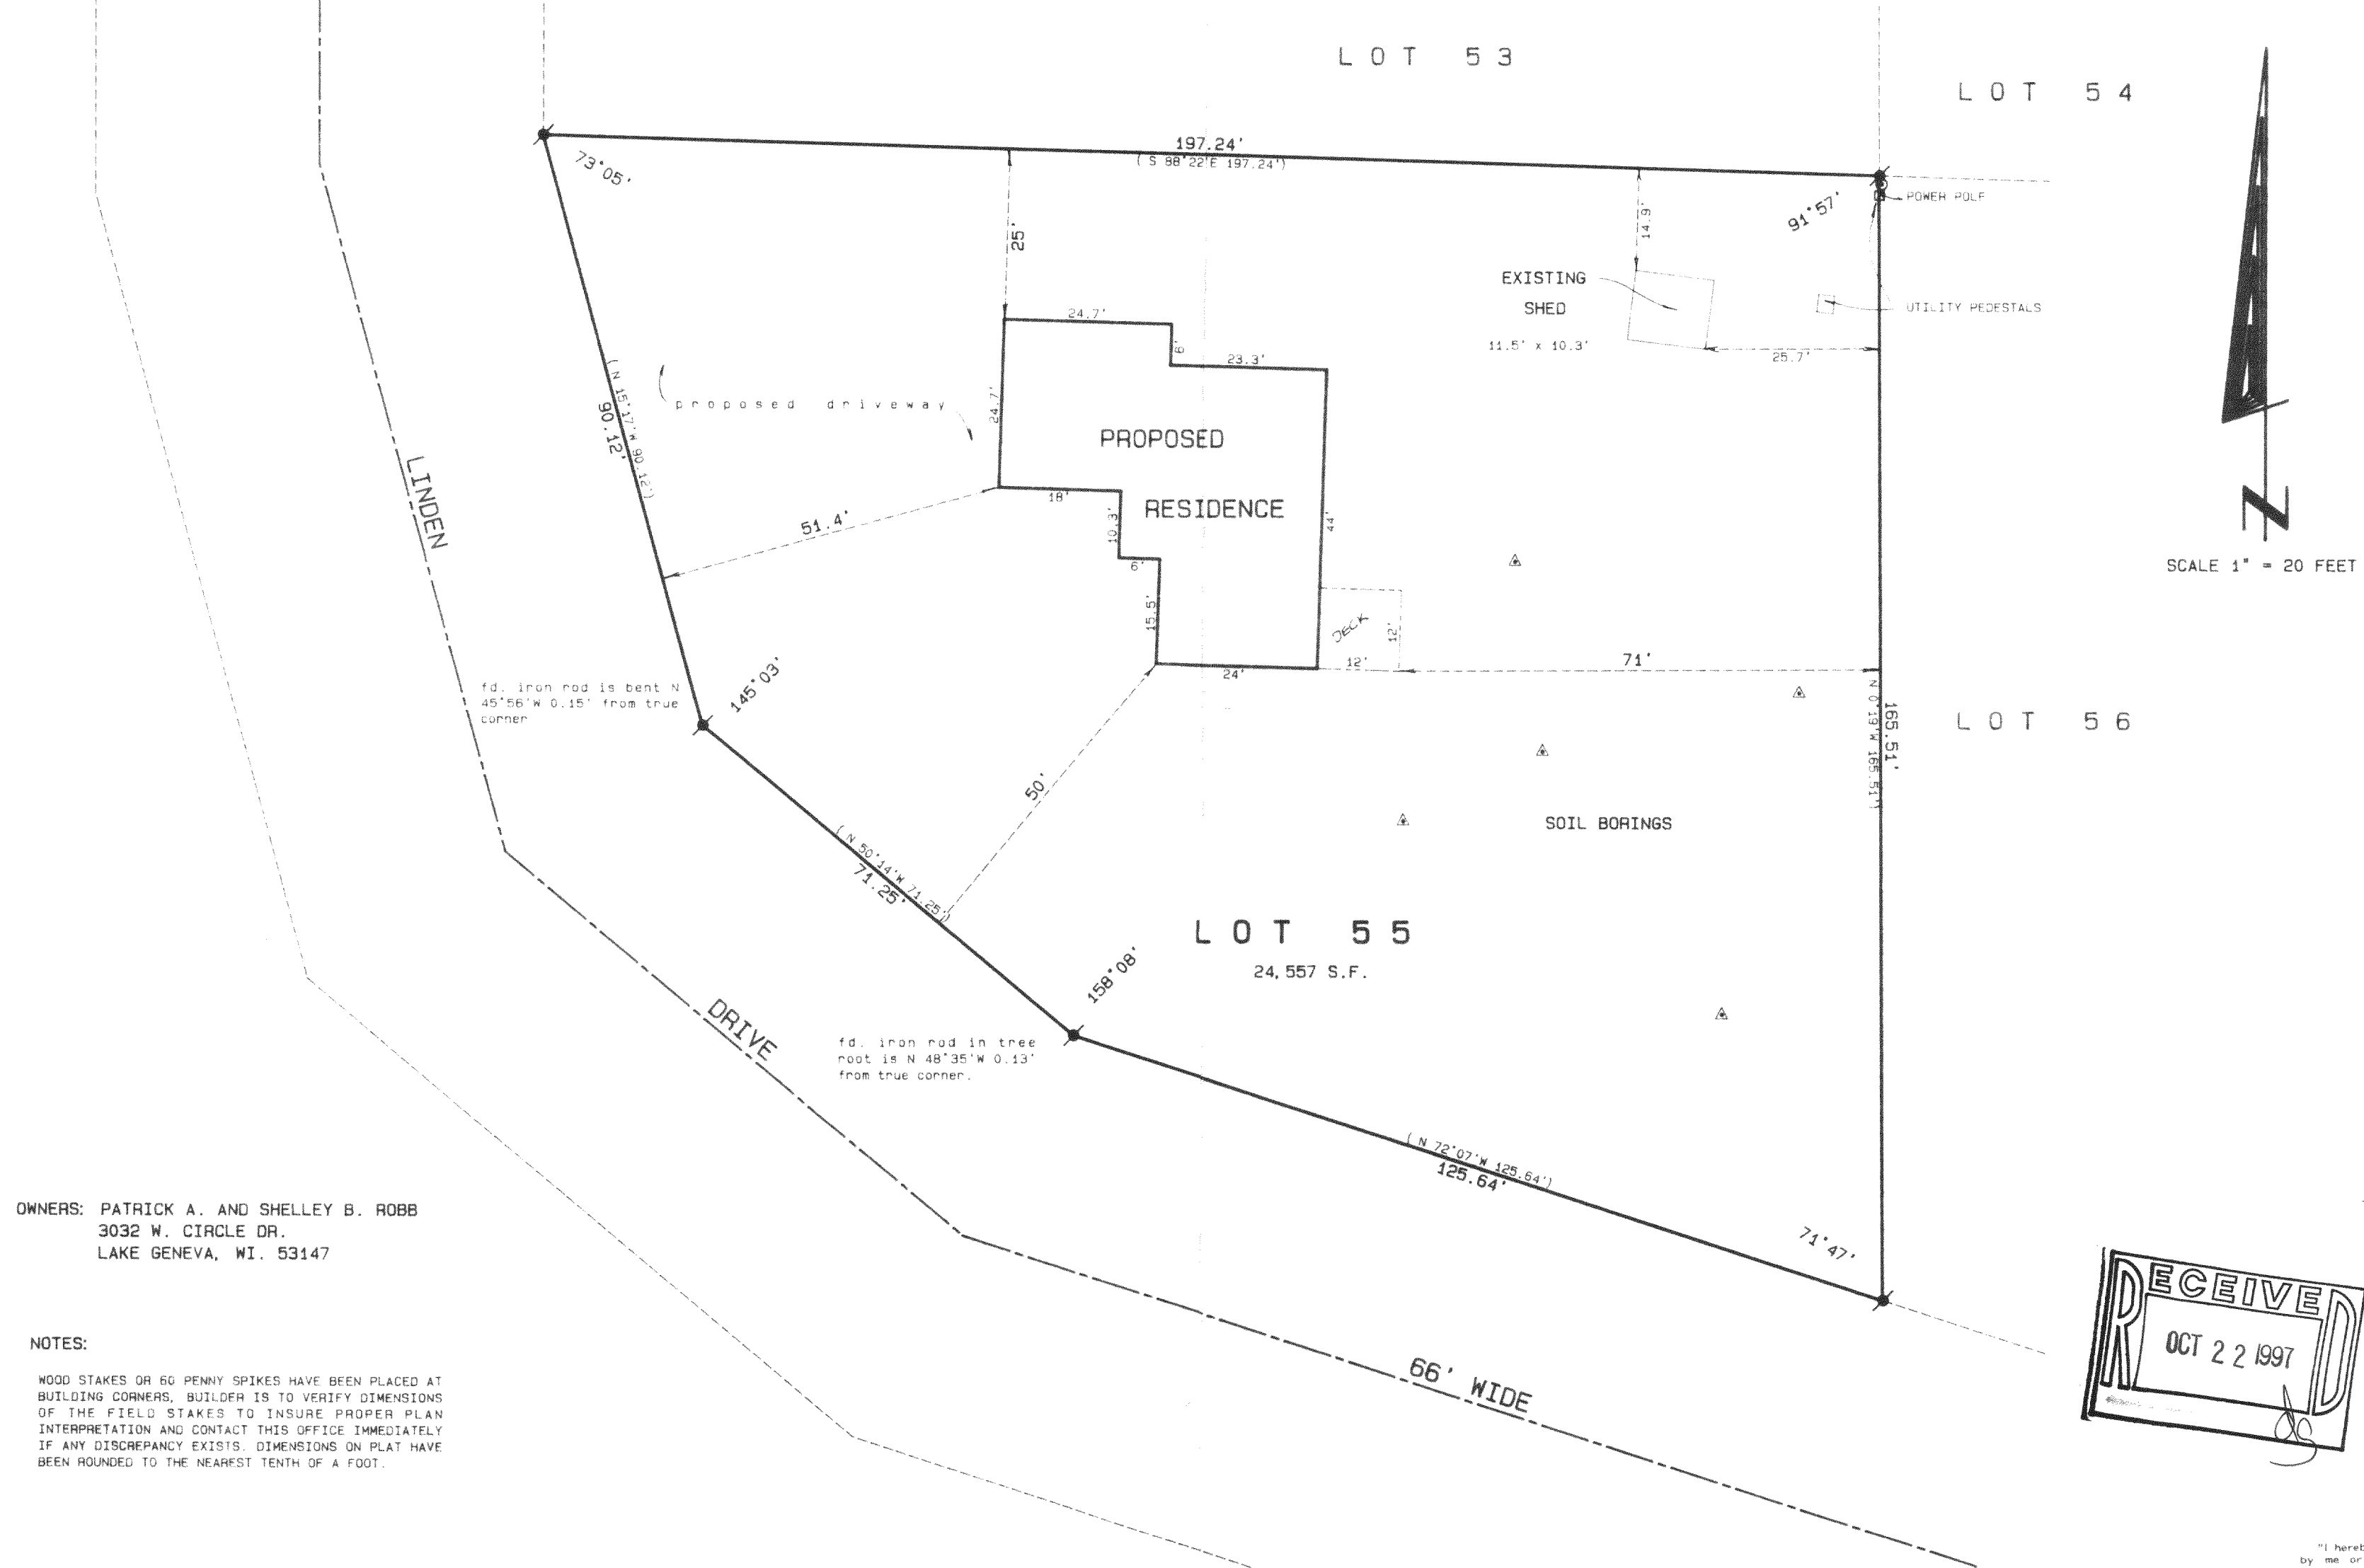

"I hereby certify that the above described property has been surveyed by me or under my direction and that the above map is a true representation thereof and shows the size and location of the property, its exterior boundaries, the location of all visible structures and dimensions of all principal buildings thereon, boundary fences, apparent easements, roadways and visible encroachments, if any."

"This survey is made for the use of the present owners of the property, and also those who purchase, mortgage, or guarantee the title thereto within one year from date hereof."

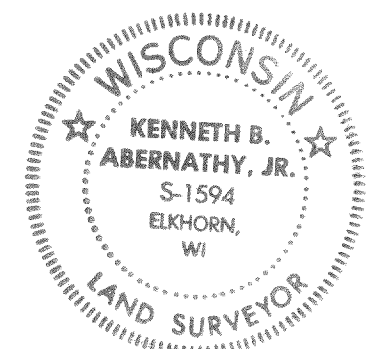

Kenneth B. Abernathy, Jr.
KENNETH B. ABERNATHY, JR.
S-1594
ELKHORN, WI.
WISCONSIN REGISTERED LAND SURVEYOR,
S-1594
Date: 8-20-97 Job No. 47.808

415-621 DSO-55