

ABELL SURVEYING & MAPPING

1140 SEQUOIA STREET • DELAVAN, WISCONSIN 53115
414-728-6737



SCALE 1"=20'


LEGEND

- - IRON PIPE FOUND
- △ - UTILITY POLE
- - OVERHEAD UTILITY LINES
- ▲ - SOIL BORING
- ⊕ - 60d SPIKE SET
- () - RECORDED AS

REVISED DATE: AUGUST 5, 1997
REVISED TO SHOW ENLARGED AREA
OF TOPOGRAPHIC SURVEY.

REVISED DATE: APRIL 16, 1998
REVISED TO SHOW PROPOSED HOUSE
LOCATION.

ORDERED BY: KAY CRUIKSHANK
2040 WESTVIEW DRIVE
DES PLAINES, IL 60018-2656

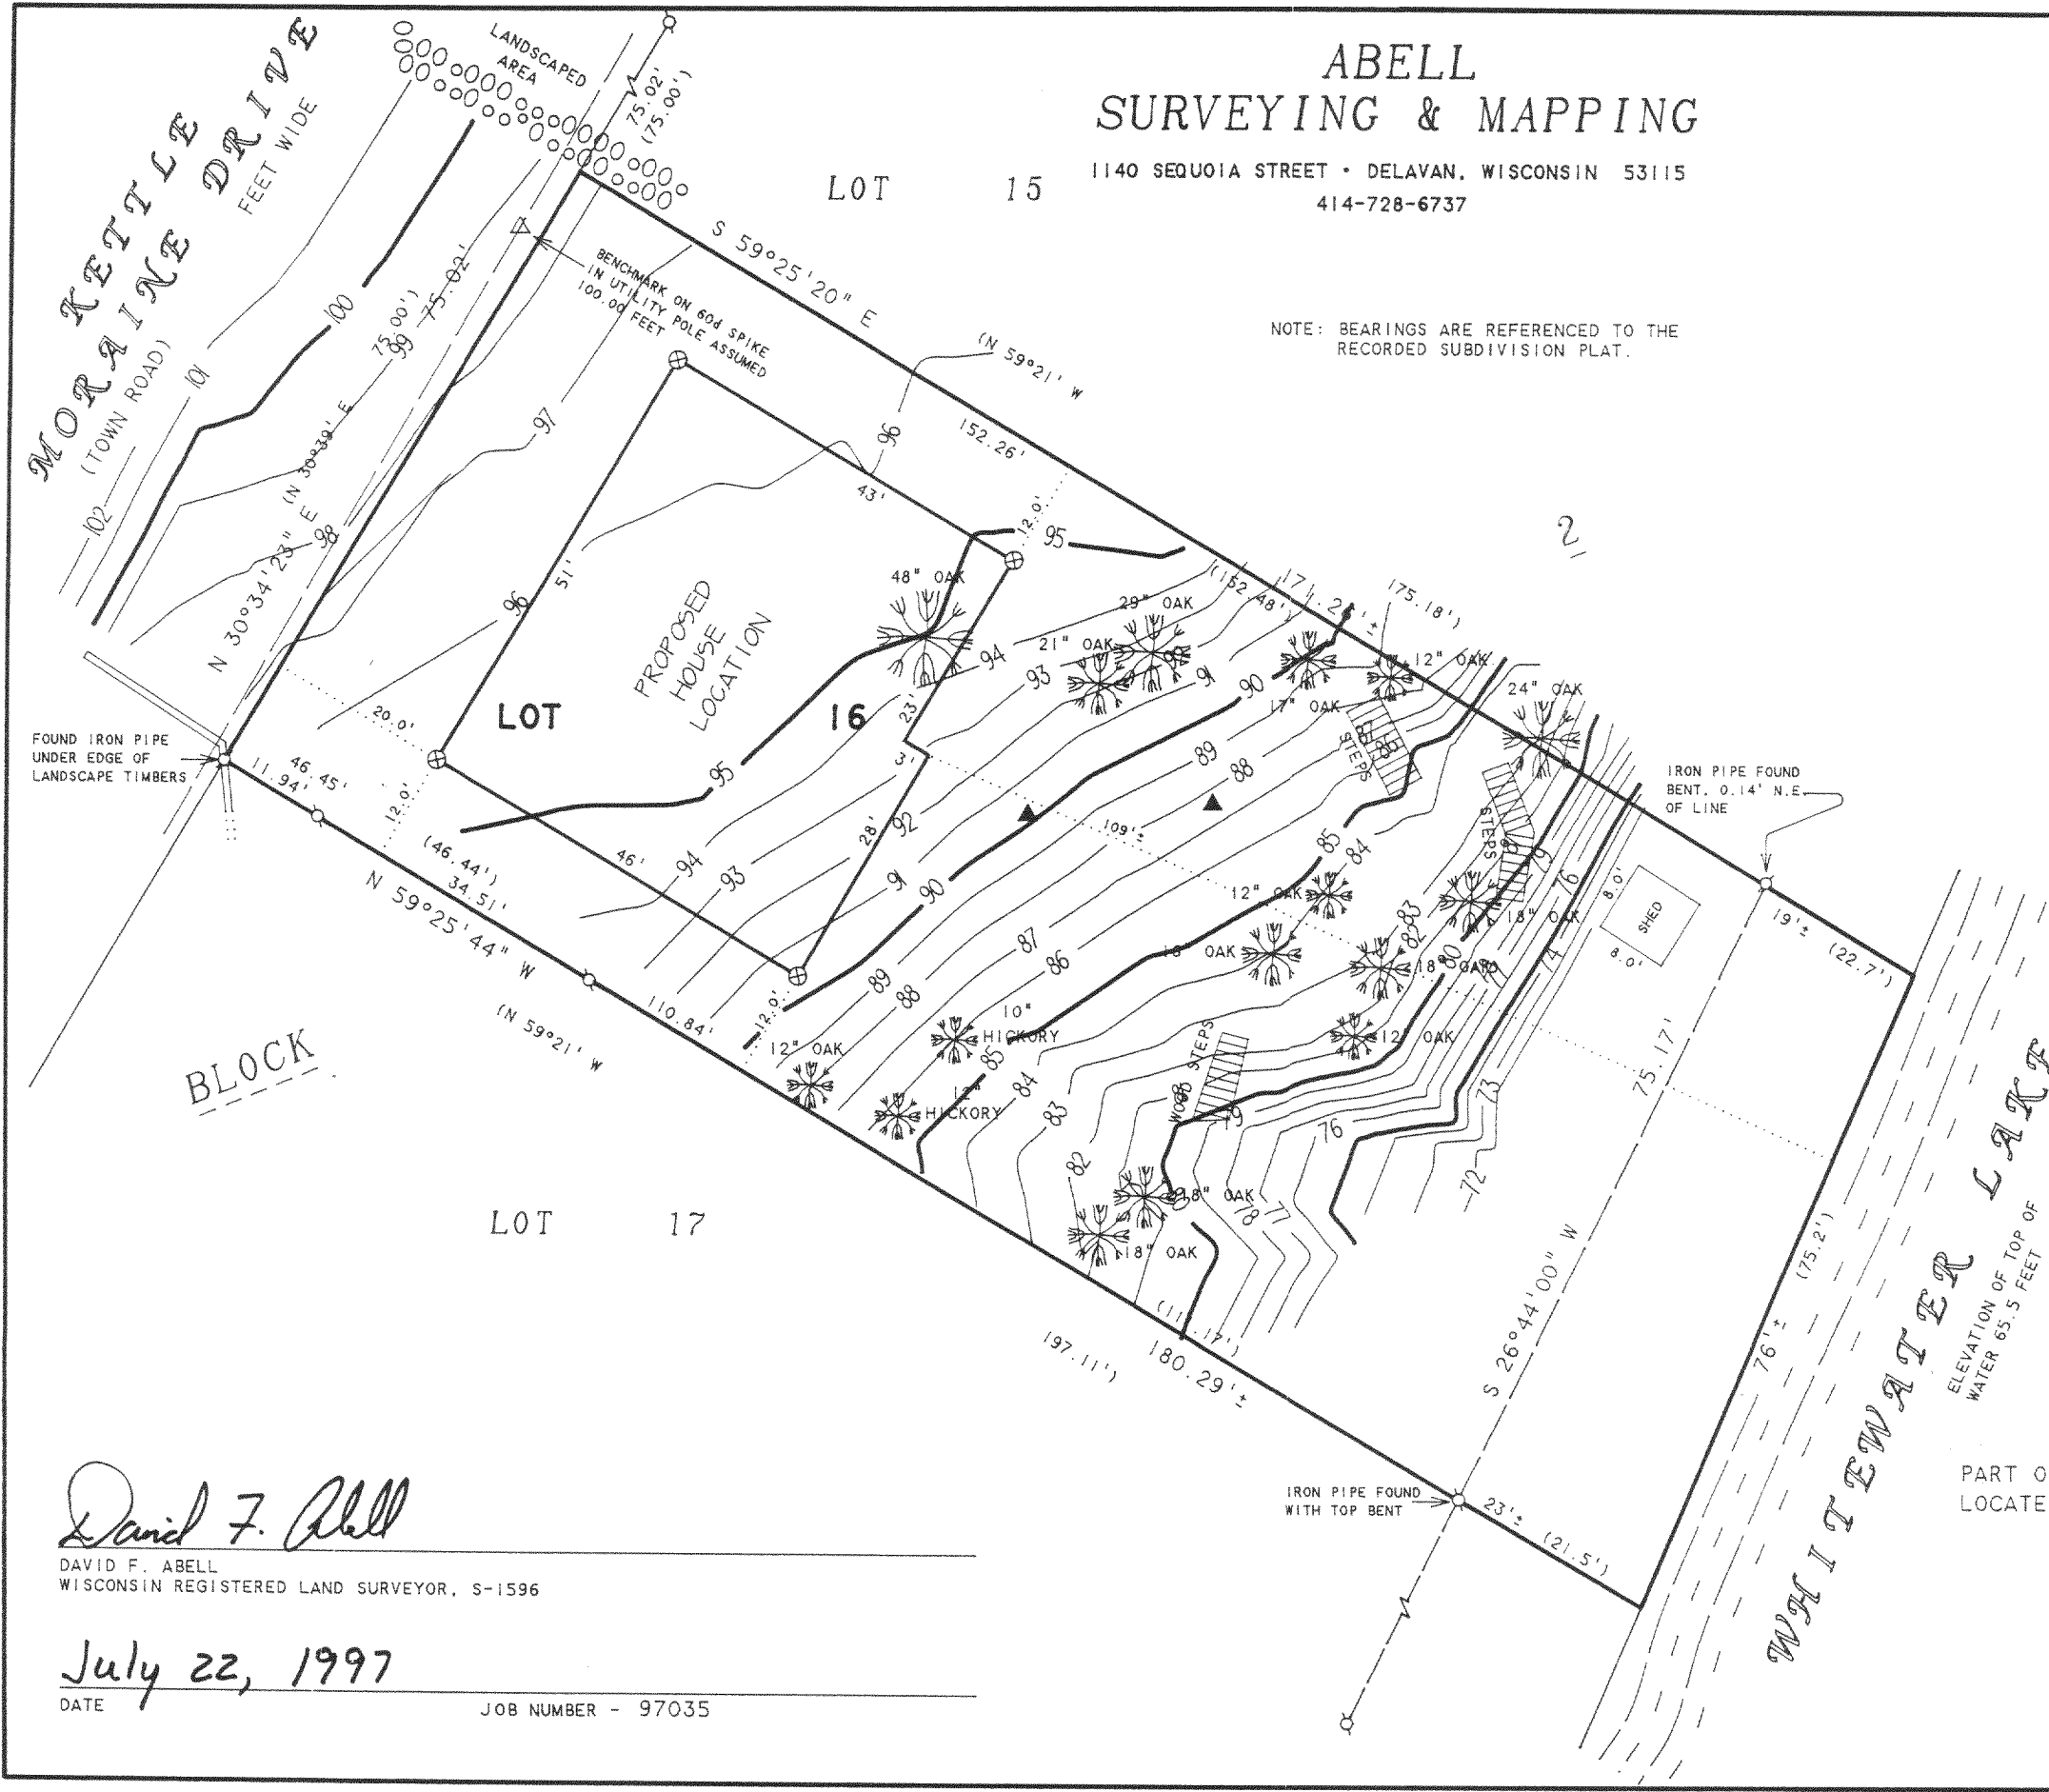

TOPOGRAPHIC SURVEY OF

PART OF LOT 16, BLOCK 2, INDIAN TRAILS SUBDIVISION,
LOCATED IN T4N, R15E, WALWORTH COUNTY, WISCONSIN.


David F. Abell

DAVID F. ABELL
WISCONSIN REGISTERED LAND SURVEYOR, S-1596

July 22, 1997

DATE

JOB NUMBER - 97035

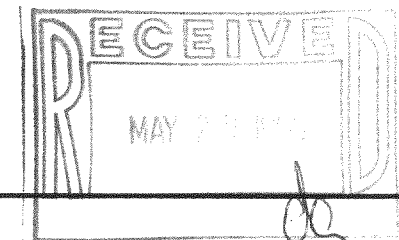

DITS-39A

415-644