


LOT 5 OF BLOCK 7 OF MORaine PARK
SUBDIVISION, LOCATED IN SECTION
34, TOWN 4 NORTH, RANGE 15 EAST,
WALWORTH COUNTY, WISCONSIN.

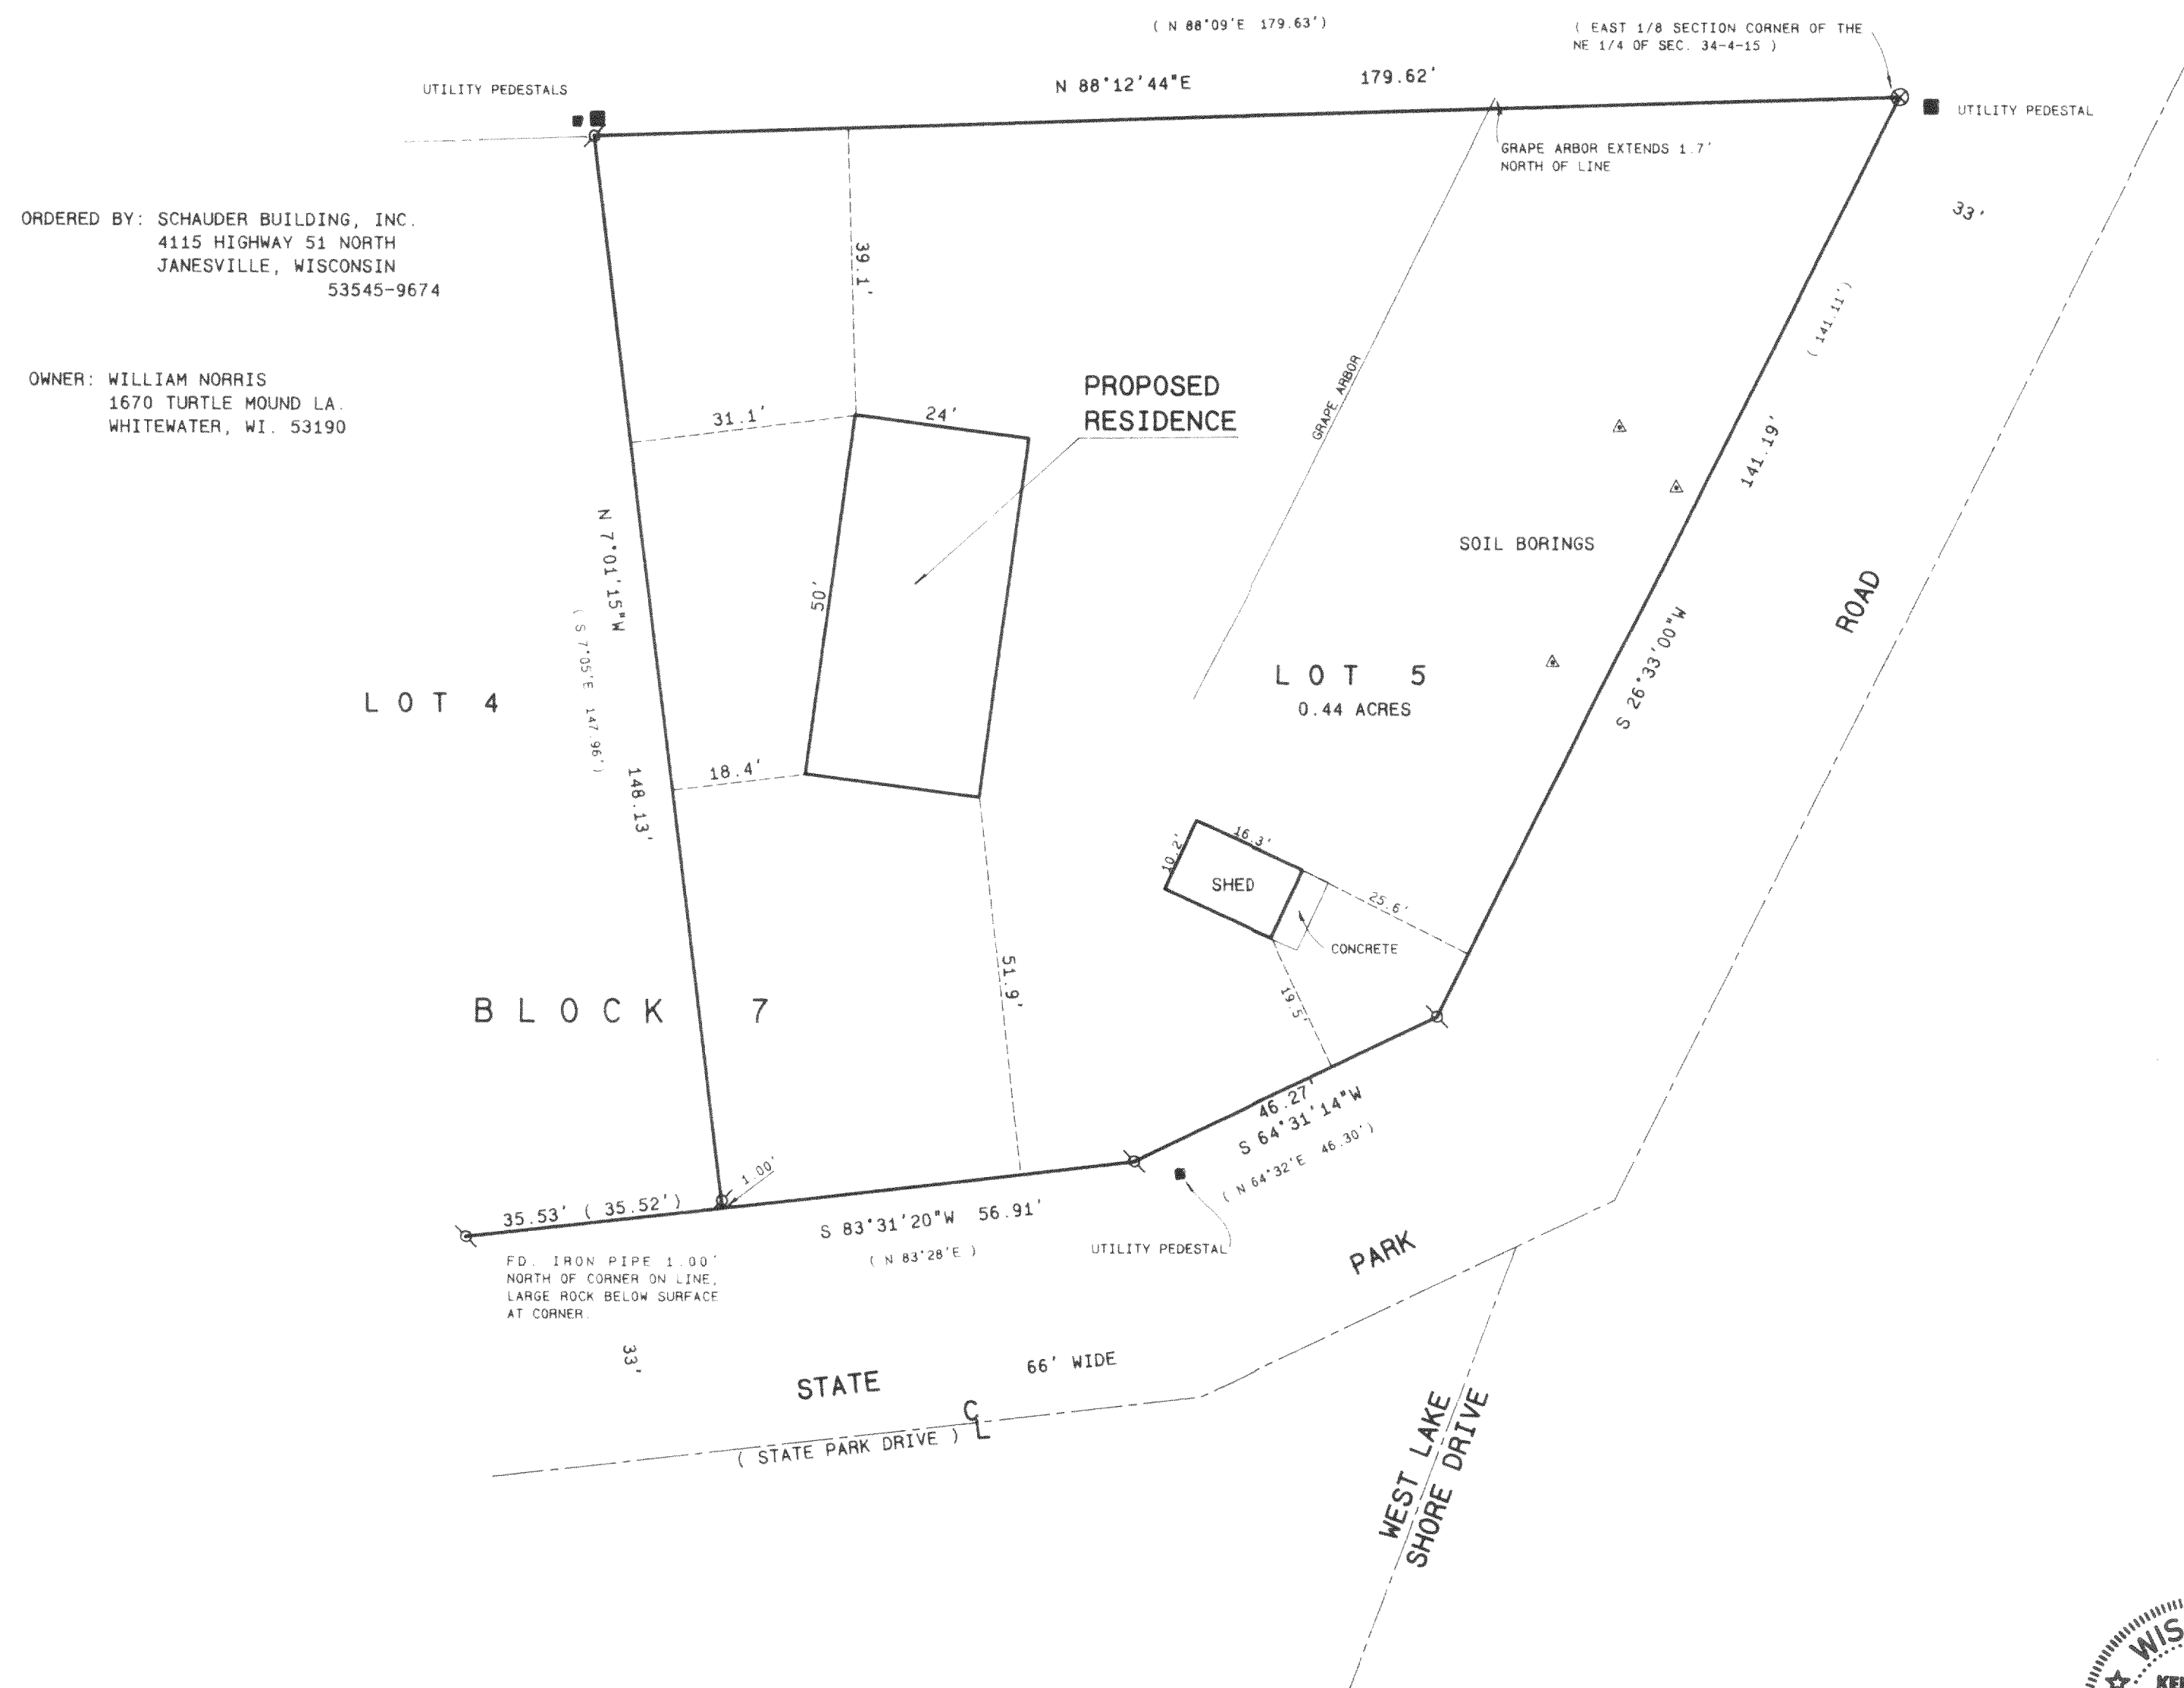


SCALE 1" = 20 FEET

BEARINGS ARE REFERENCED
TO THE RECORDED
SUBDIVISION PLAT.

Legend

- FOUND IRON PIPE
 - FOUND IRON ROD
 - FOUND BRASS CAPPED MONUMENT
 - * FOUND CONCRETE MONUMENT
 - ✱ CHISEL CUT IN CONCRETE
 - SET IRON ROD, 2ND LONG, WEIGHING
1.5 LBS./LINEAL FT., 3/4" DIA.
 - SET IRON ROD, 30TH LONG, WEIGHING
4.5 LBS./LINEAL FT., 1-11/16" DIA.
- (xx) RECORDED AS DIMENSION
- X — X —
EXISTING FENCE

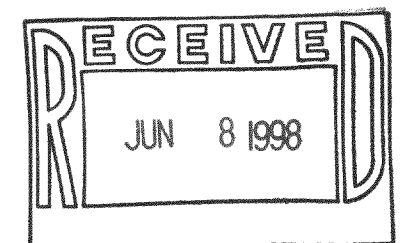

SCALE: 1" = 20 FEET

"I hereby certify that the above described property has been surveyed by me or under my direction and that the above map is a true representation thereof and shows the size and location of the property, its exterior boundaries, the location of all visible structures and dimensions of all principal buildings thereon, boundary fences, apparent easements, roadways and visible encroachments, and the location of all visible improvements thereon, and that the survey is for the use of the present owners of the property, and also those who purchase, mortgage, or guarantee the title thereto within one year from date hereof."

Kenneth B. Liegel.

KENNETH B. ABERNATHY, JR.
WISCONSIN REGISTERED LAND SURVEYOR,
S-1594

Date: JUNE 5, 1998 Job No. 98.602

