


GEORGE T. DUNHAM
SURVEYING & SUBDIVIDING
DELAVER, WISCONSIN

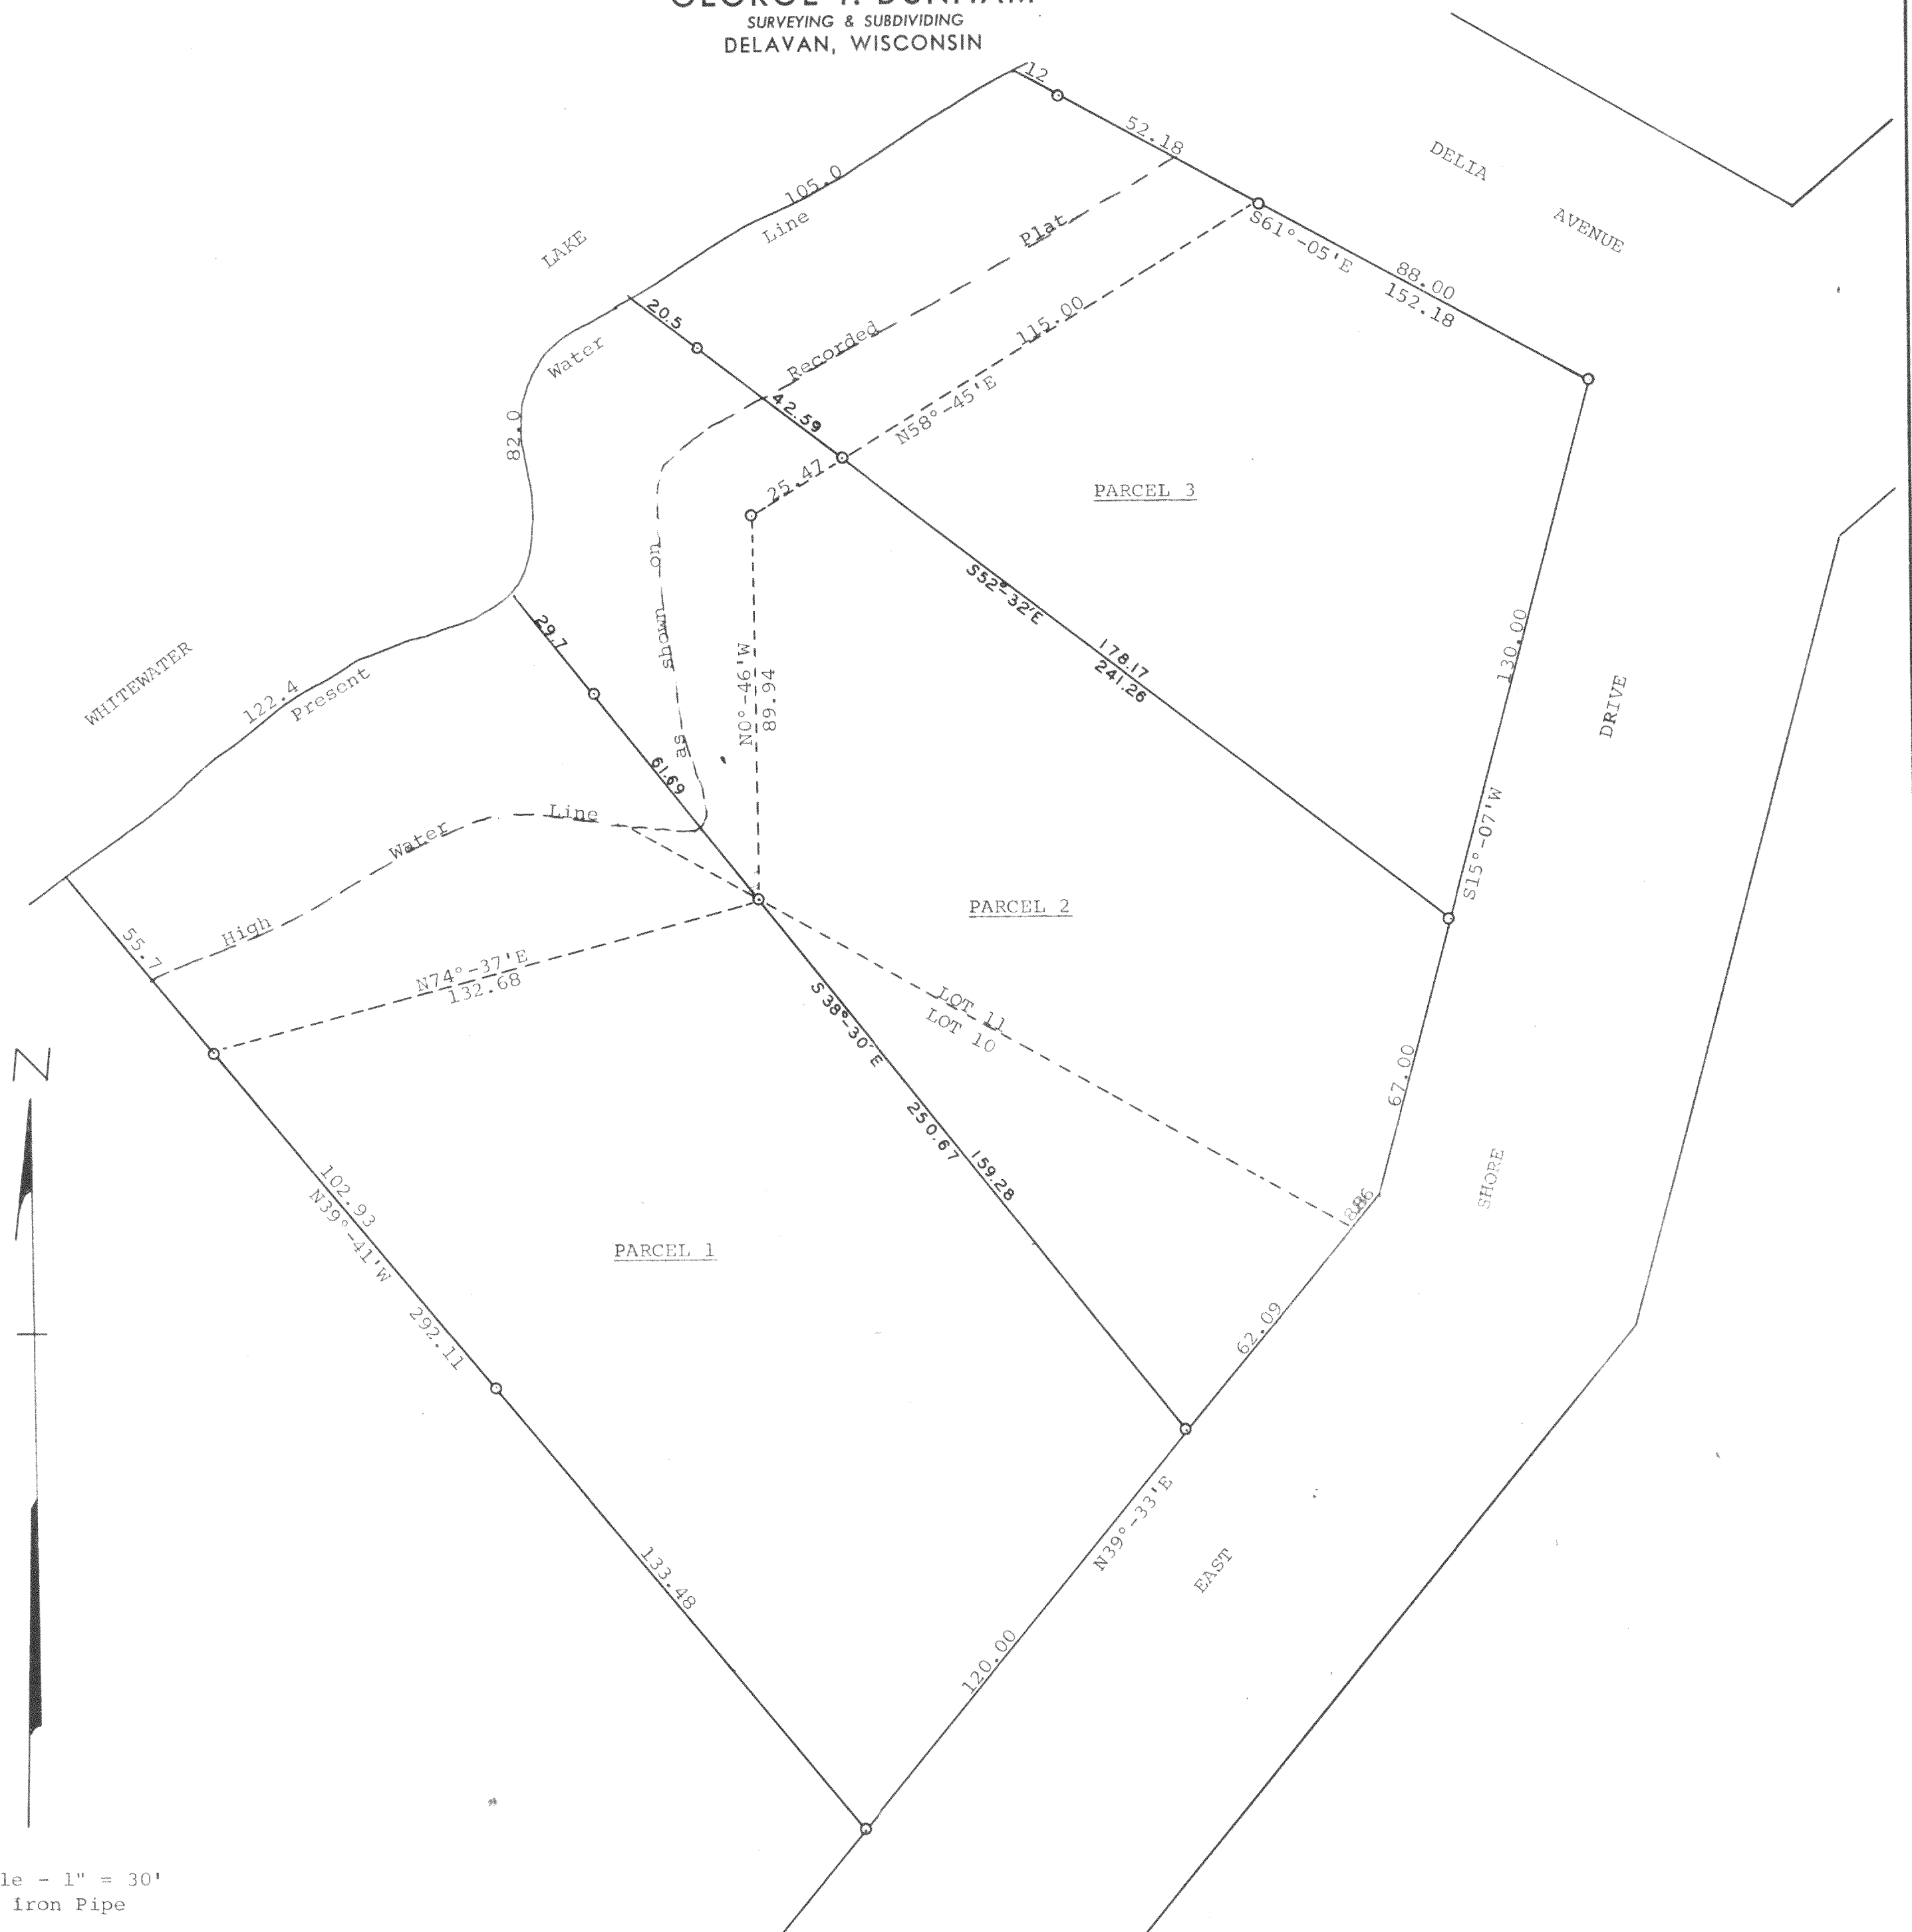

Plat of survey of the division of Lots 10 and 11 of Thorne Heights, a subdivision located in Section 35, T 4 N, R 15 E, Walworth County, Wisconsin.
May 20, 1970

George T. Dunham
George T. Dunham, Surveyor

W-10 + W-11
W-10A