

FARRIS, HANSEN & ASSOCIATES, INC.


ENGINEERING - ARCHITECTURE - SURVEYING
7 RIDGWAY COURT - P.O. BOX 437 - ELKHORN, WISCONSIN 53121
PHONE: (262) 723-2098 FAX: (262) 723-5886

PLAT OF SURVEY

LOT 2 OF CERTIFIED SURVEY MAP NO. 3244


LOCATED IN THE SE 1/4 OF THE SE 1/4
SECTION 2, TOWN 4 NORTH, RANGE 15 EAST
WALWORTH COUNTY, WISCONSIN

- WORK ORDERED BY -
KEVIN DRAYS
W.7763 BLUFF ROAD
WHITEWATER, WI. 53190

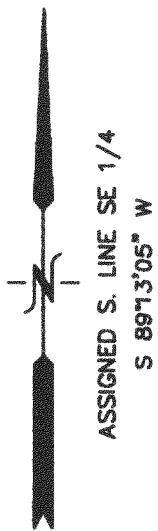

BENCH MARK
NAIL IN POWER
POLE EL ASSIGNED
83.92'


BLUFF ROAD 66' WIDE

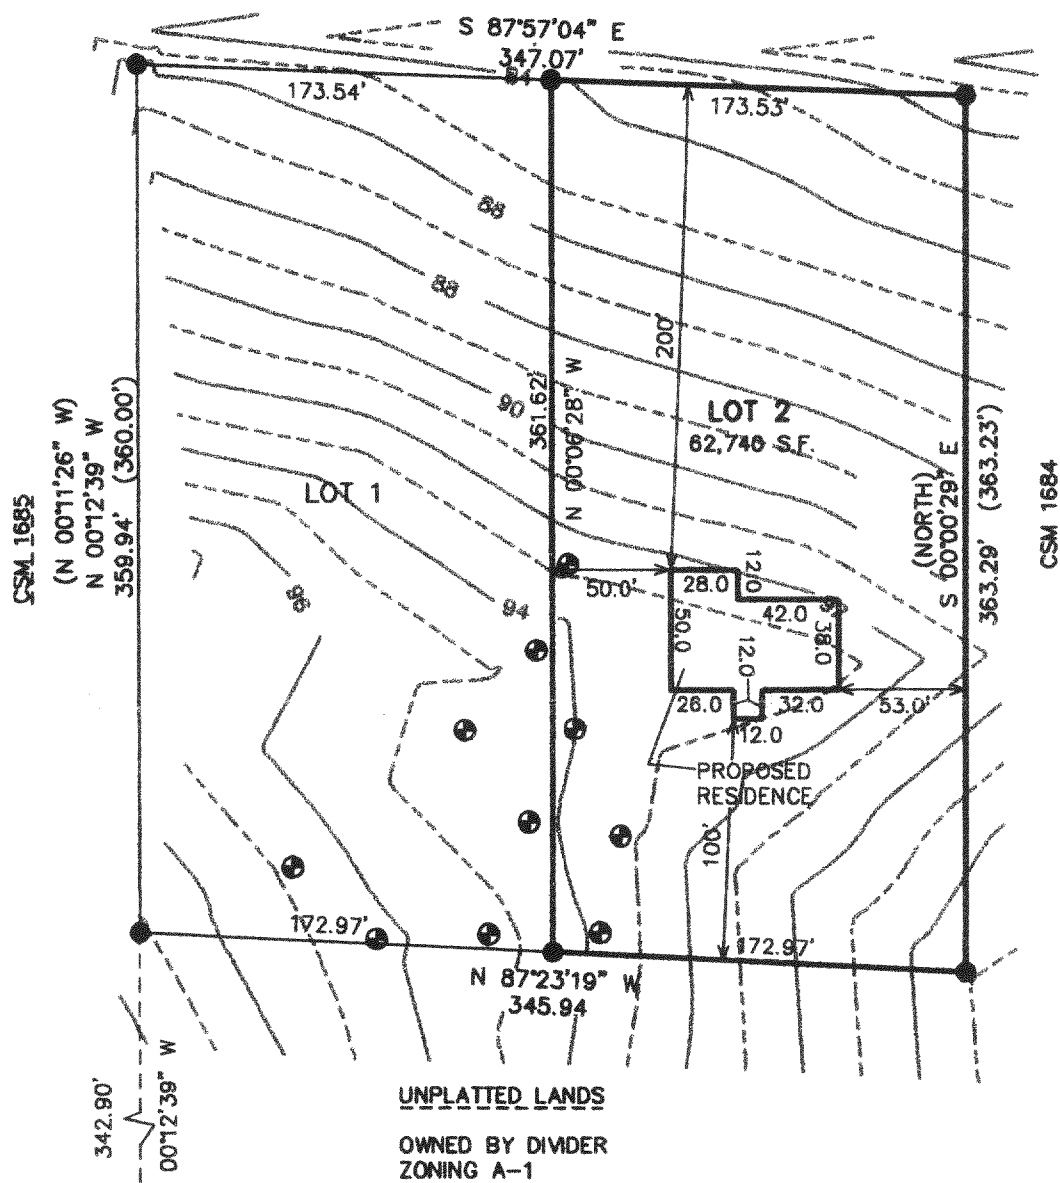

UNPLATTED LANDS
OWNED BY DIVDER
ZONING A-1

LEGEND

- = FOUND IRON REBAR STAKE 3/4" DIA.
- = SET IRON REBAR STAKE 24" X 3/4" X 1.13 LBS./FT.
- = FOUND CONCRETE COUNTY MONUMENT W/ BRASS CAP
- ⊕ = SOIL BORING
- (xxx) = RECORDED AS

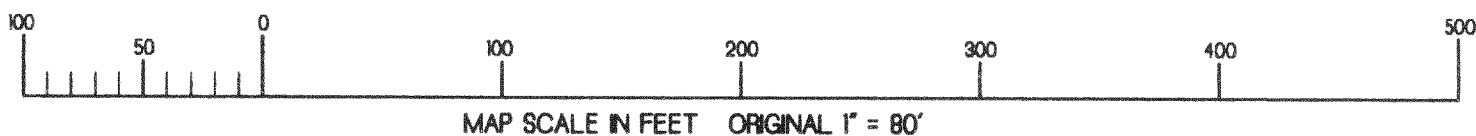

NOTE: COPIES OF THIS MAP TO WHICH THE FOLLOWING CERTIFICATE WILL APPLY SHOW THE SURVEYOR'S ORIGINAL SEAL AND SIGNATURE IN RED INK. COPIES BY ANY OTHER MEANS MAY HAVE ALTERATIONS WHICH DO NOT REPRESENT THE SURVEYOR'S WORK PRODUCT.

I HEREBY CERTIFY THAT THE ABOVE DESCRIBED PROPERTY HAS BEEN SURVEYED UNDER MY DIRECTION AND THAT THE ABOVE MAP IS A TRUE REPRESENTATION THEREOF AND SHOWS THE SIZE AND LOCATION OF THE PROPERTY AND ITS EXTERIOR BOUNDARIES. THIS SURVEY IS MADE FOR THE USE OF THE PRESENT OWNERS OF THE PROPERTY, AND ALSO THOSE WHO PURCHASE, MORTGAGE, OR GUARANTEE THE TITLE THERETO WITHIN ONE YEAR FROM THE DATE HEREOF.

DATED: 8/2/2000

Peter S. Gordon
PETER S. GORDON R.L.S. 2101



PROJECT: 2964
DATE: 08/02/2000
SHEET 1 OF 1

DA-3244-2
AUG 02 2000

415-765