


Plat of Survey

of
Lot 10 of Stewart Ridge,
a subdivision located in the Southeast 1/4 of the Southwest 1/4
of Section 35, Town 4 North, Range 15 East, Town of Whitewater,
Walworth County, Wisconsin.

Surveyed for: **Thomas & Patricia Bauhs**
948 Chicago Avenue
Oak Park, Illinois. 60302

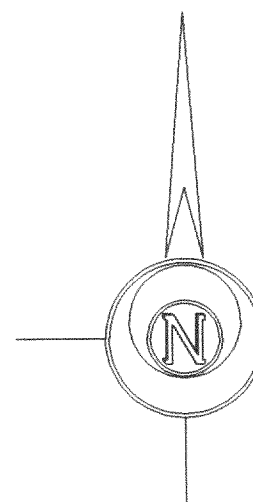

Bearings reference to the plat of
Stewart Ridge.

Lot 7


Lot 8

Lot 9

Lot 10
0.550 Acre
23,965 Sq.Ft.

Lot 11

Lot 12

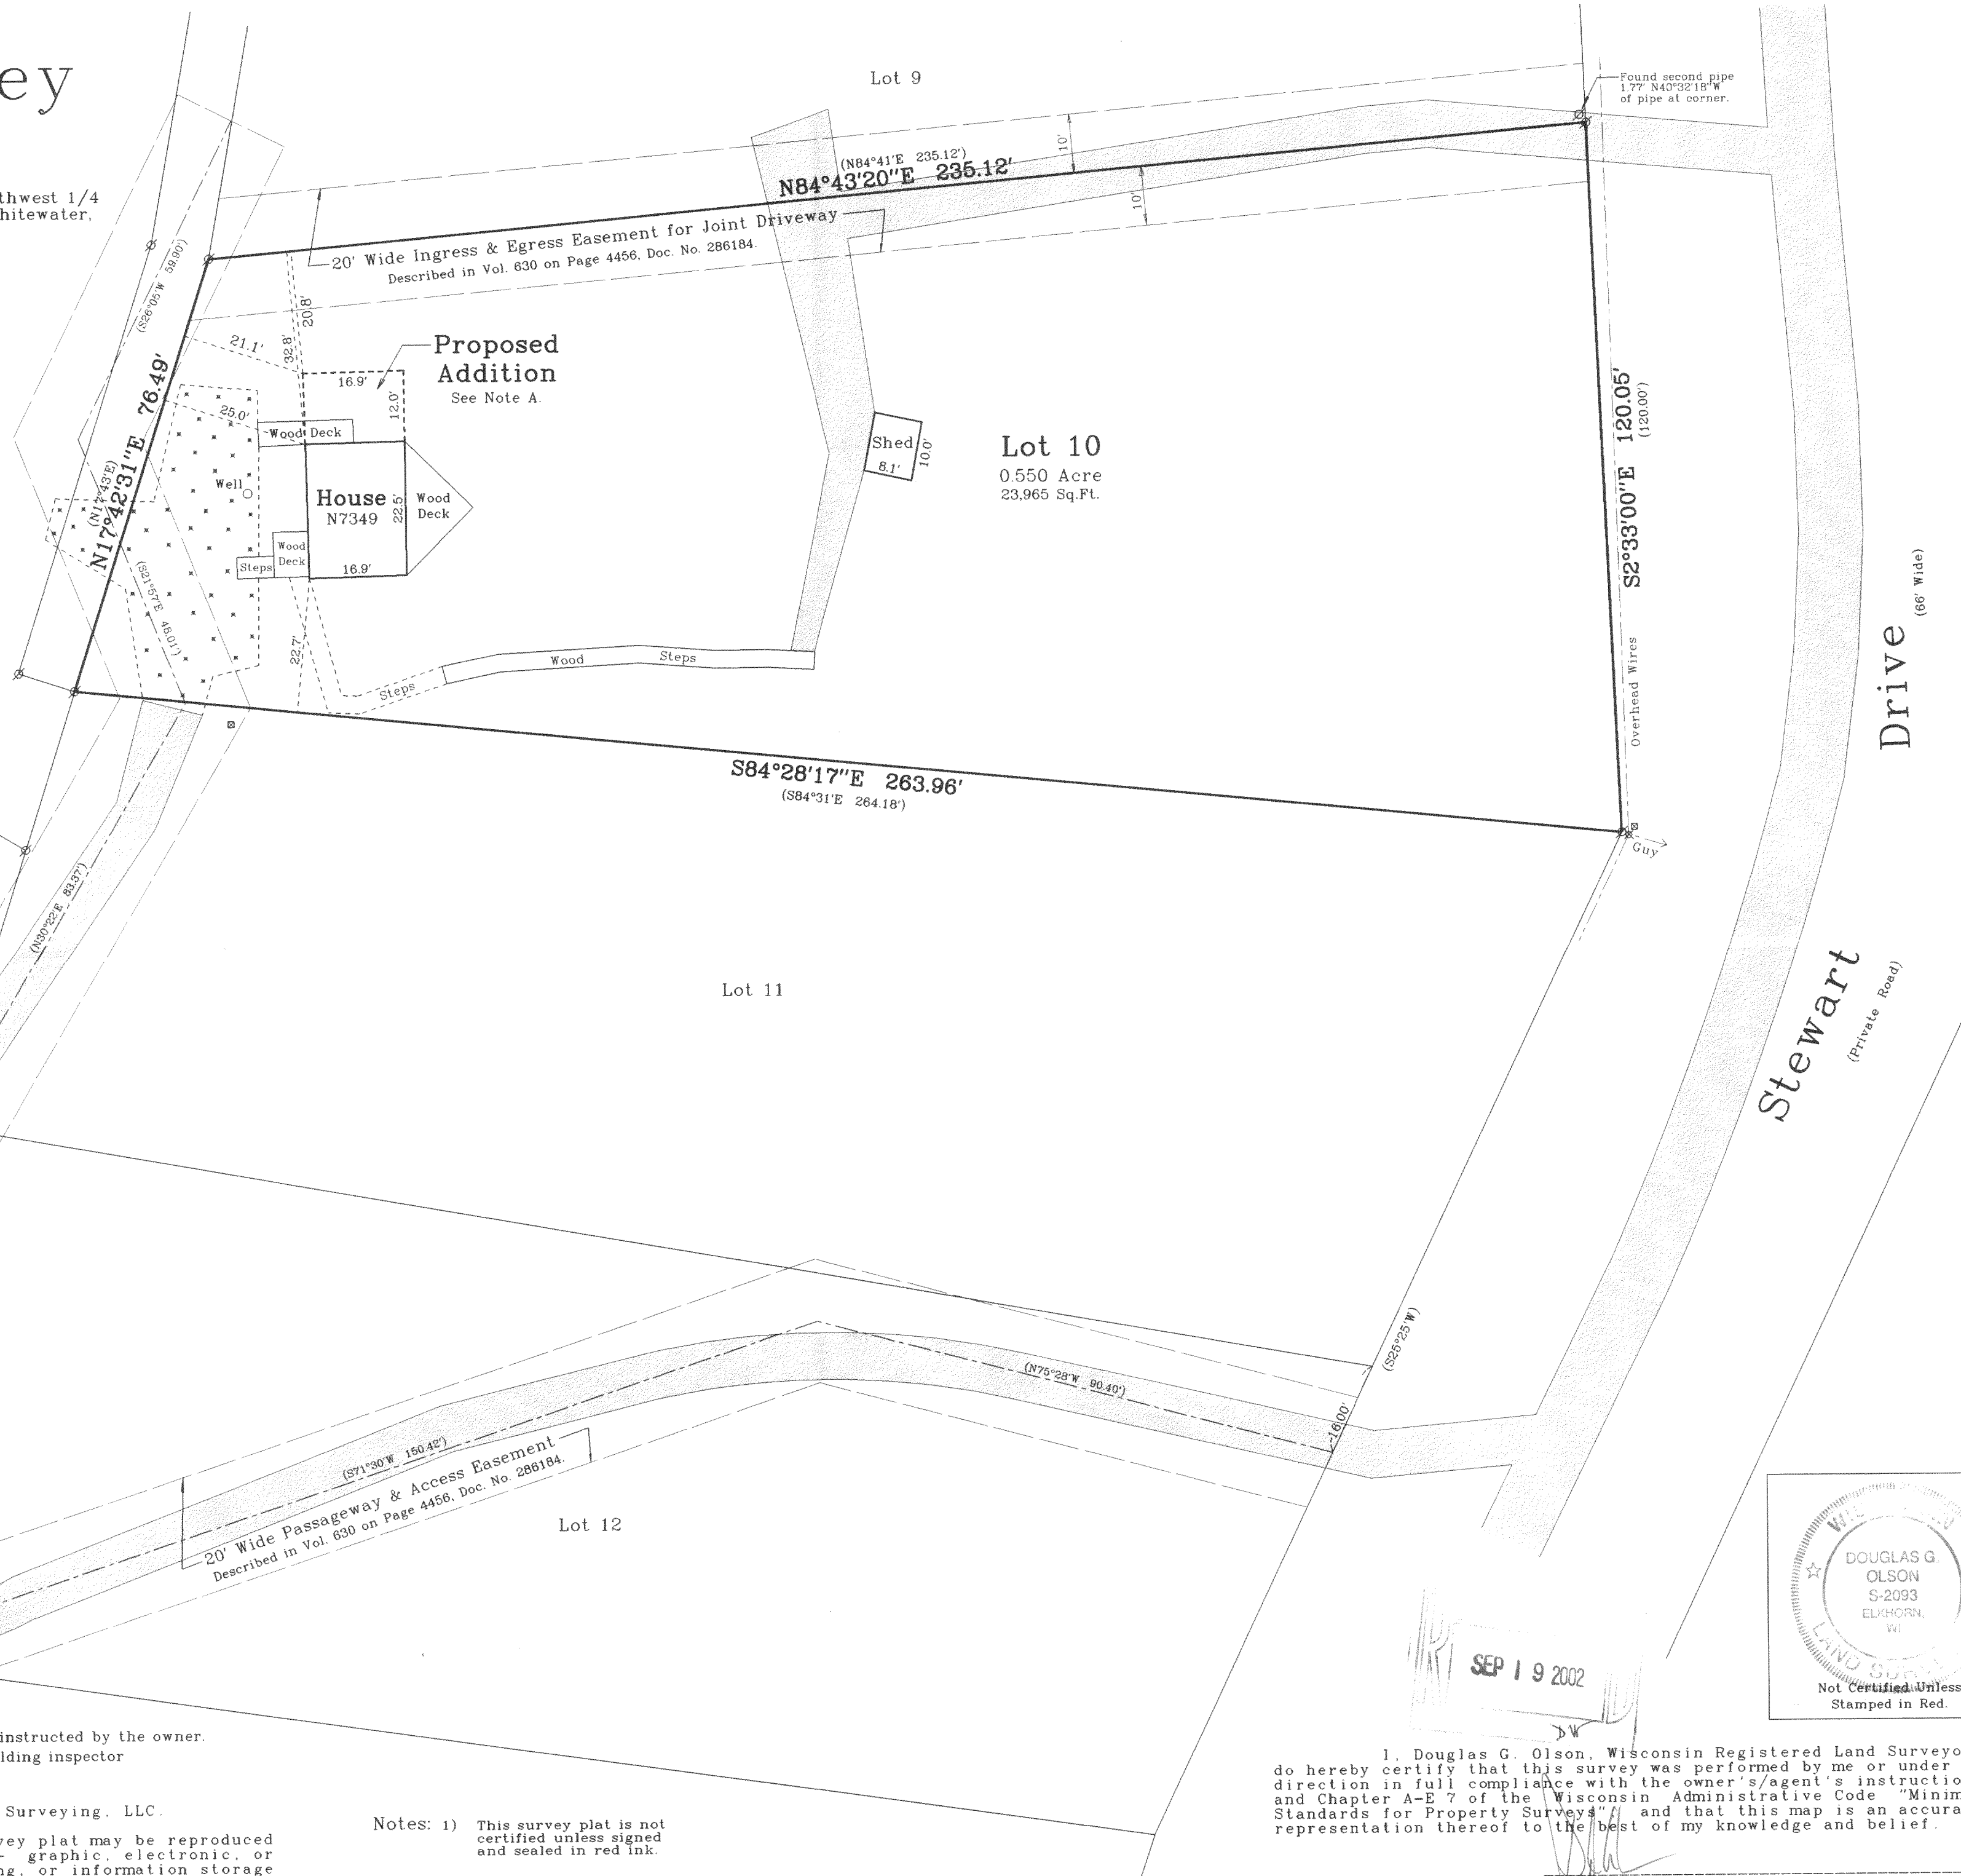

Note A: The proposed house addition is shown as instructed by the owner.
All setbacks must be approved by the building inspector
PRIOR to construction.


Copyright © 2002 by Jensen & Olson Land Surveying, LLC.

All rights reserved. No part of this survey plat may be reproduced
or transmitted in any form by any means - graphic, electronic, or
mechanical, including photocopying, tracing, or information storage
and retrieval systems - without permission in writing from Douglas
G. Olson, Jensen & Olson Land Surveying, LLC.

- Notes:**
- 1) This survey plat is not certified unless signed and sealed in red ink.
 - 2) This survey is subject to Wisconsin lien laws. This Plat of Survey is the notice of intent to file lien. Lien waiver required.


I, Douglas G. Olson, Wisconsin Registered Land Surveyor, do hereby certify that this survey was performed by me or under my direction in full compliance with the owner's/agent's instructions and Chapter A-E 7 of the Wisconsin Administrative Code "Minimum Standards for Property Surveys", and that this map is an accurate representation thereof to the best of my knowledge and belief.

Douglas G. Olson
Wisconsin Registered Land Surveyor - 2093

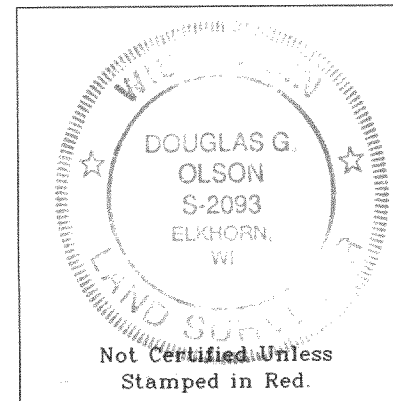

Survey Date: July 26, 2002.
Revisions: No. 1 - Proposed Add.

Scale in Feet
1" = 20'

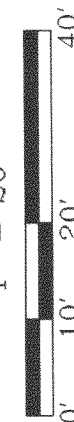

Jensen & Olson Land Surveying, LLC

45 South Wisconsin Street
Elkhorn, Wisconsin. 53121
Telephone (262) 723-3434
Facsimile (262) 723-8044

Legend

- Found Iron Pipe
- Recorded Information
- Utility Pole
- Utility Pedestal
- Gravel Surface
- Wood Chips

Sheet 1 of 1 Sheets

Job Reference Number

2002.138

2002.138