


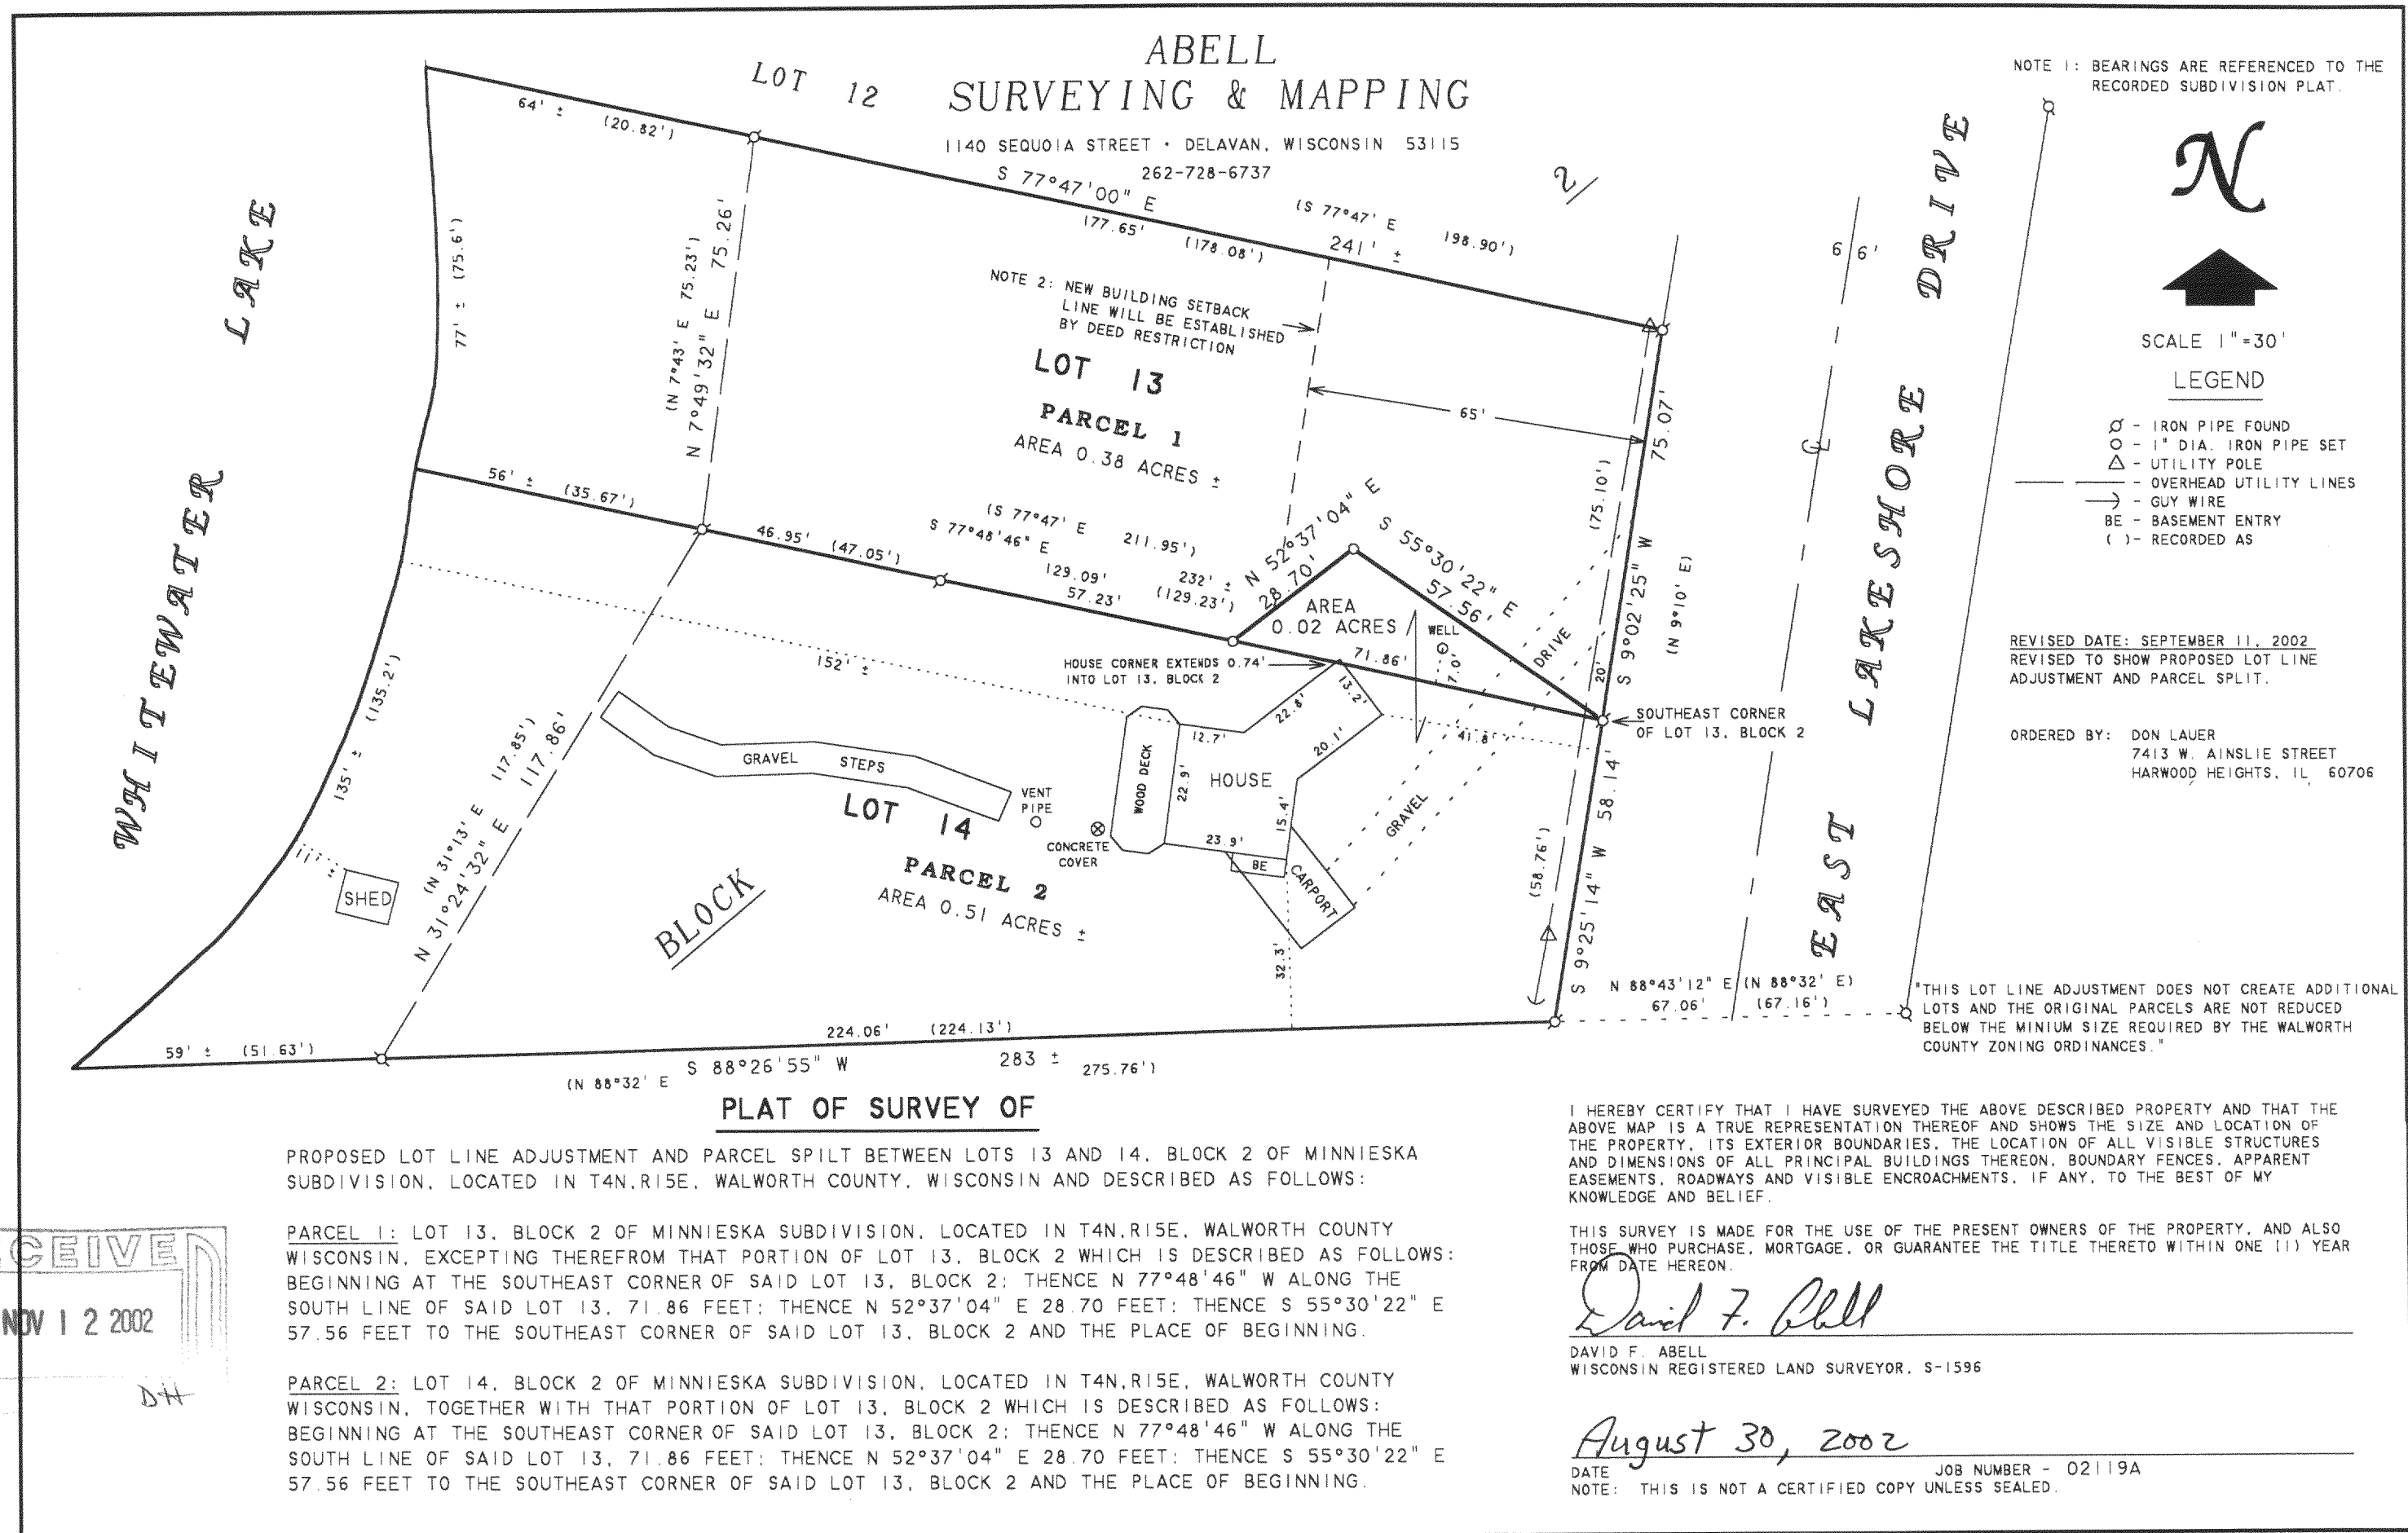

RECEIVED
NOV 12 2002
DH

DM-36

415-884