

Lot 9

As shown on Plat of Survey
by Thomas P.A. Jensen dated
June 1, 1993.

1"=40'

Oak Ridge Drive
(66' Wide)

N58°47'34"E 87.59'
Overhead Wires

Lot 8

136.51'

118.63'

338.12'

Lot 2
C.S.M. 2207

Lot 9

North
±371.8'

Lot 7

99.91'

356.94'

N0°01'00"W 408.24'

17.9'

32.2'

35.3'

24.6'

11.6'

7.8'

22.4'

Lot 6

98.78'

20.74'

51.3'

N49°21'15"E 98.60'

±33.7'

872.6 Contour
Floodplain Elevation

Lot 5

Whitewater
Lake

8-1-93 Elev = 871.6


Property Exhibit

of

Part of Lot 9 of Block 1 of Gutzmer's Subdivision,

located in the Northwest 1/4 and the Southwest 1/4 of Section 25, Town 4
North, Range 15 East, Town of Whitewater, Walworth County, Wisconsin.

Surveyed for: **Knutson Bros. II, LLC**
W792 Potters Circle
East Troy, Wisconsin. 53120

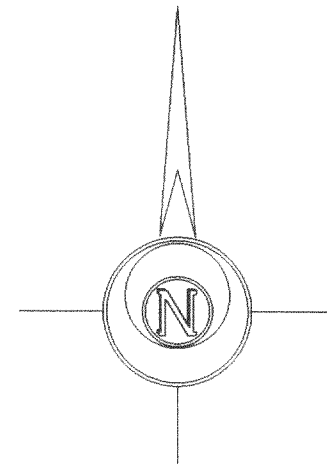

Bearings reference to Certified
Survey Map No. 2207.

Lot 7

Lot 9

Block 1
Gutzmer's Subdivision

Concrete
Cover

Proposed
Addition

House
N7960

Wood Deck

Wood Deck

Wood Steps

Shed
82'

10.3'

North ±371.8'

(North 369.43')

Lot 2
C.S.M. 2207

North 408.70'

N0°01'00"W ±408.2'

17.9'

Pipe is 0.25'
E. of line.

32.2'

24.2'

38.0'

24.6'

11.6'

7.7'

3.8'

14.5'

22.4'

10.0'

1.8'

2.0'

90.2'

57.2'

±28.4'

(N49°19'2" E 98.59')

(N49°21'15" E 98.59')


Shed
82'

0.9'

21.7'

±51.0'

Whitewater
Lake

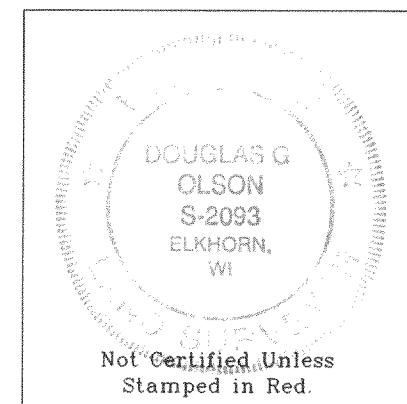

Note: The shoreline of Whitewater Lake is approximate
due to ice and snow along the shoreline on the
day of the field survey.

Notes: 1) This survey plat is not
certified unless signed
and sealed in red ink.

2) This survey is subject to Wisconsin lien laws.
This Plat of Survey is the notice of intent
to file lien. Lien waiver required.

Copyright © 2003 by Jensen & Olson Land Surveying, LLC.

All rights reserved. No part of this survey plat may be reproduced
or transmitted in any form by any means - graphic, electronic, or
mechanical, including photocopying, tracing, or information storage
and retrieval systems - without permission in writing from Douglas
G. Olson, Jensen & Olson Land Surveying, LLC.

I, Douglas G. Olson, Wisconsin Registered Land Surveyor,
do hereby certify that this survey was performed by me or under my
direction in full compliance with the owner's/agent's instructions
and Chapter A-E 7 of the Wisconsin Administrative Code "Minimum
Standards for Property Surveys"; and that this map is an accurate
representation thereof to the best of my knowledge and belief.

Douglas G. Olson
Wisconsin Registered Land Surveyor - 2093

2003.005

Sheet 1 of 1 Sheets

Job Reference Number

2003.005

Legend

Ø Found Iron Pipe
() Recorded Information



Jensen & Olson Land Surveying, LLC

45 South Wisconsin Street P.O. Box 322

Elkhorn, Wisconsin. 53121

Telephone (262) 723-3434

Facsimile (262) 723-8044

Scale in Feet

1" = 20'

0' 10' 20' 40'

Survey Date: February 13, 2003

Revisions:

D65-9

415-910