


of

Surveyed for: **Knutson Bros. II, LLC**
W792 Potters Circle
East Troy, Wisconsin. 53120



Surveyed for:

Knutson Bros. II, LLC


W792 Potters Circle
East Troy, Wisconsin. 53120

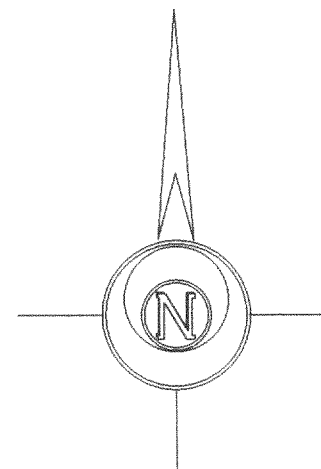

Bearings reference to Ceritified
Survey Map No. 2207.

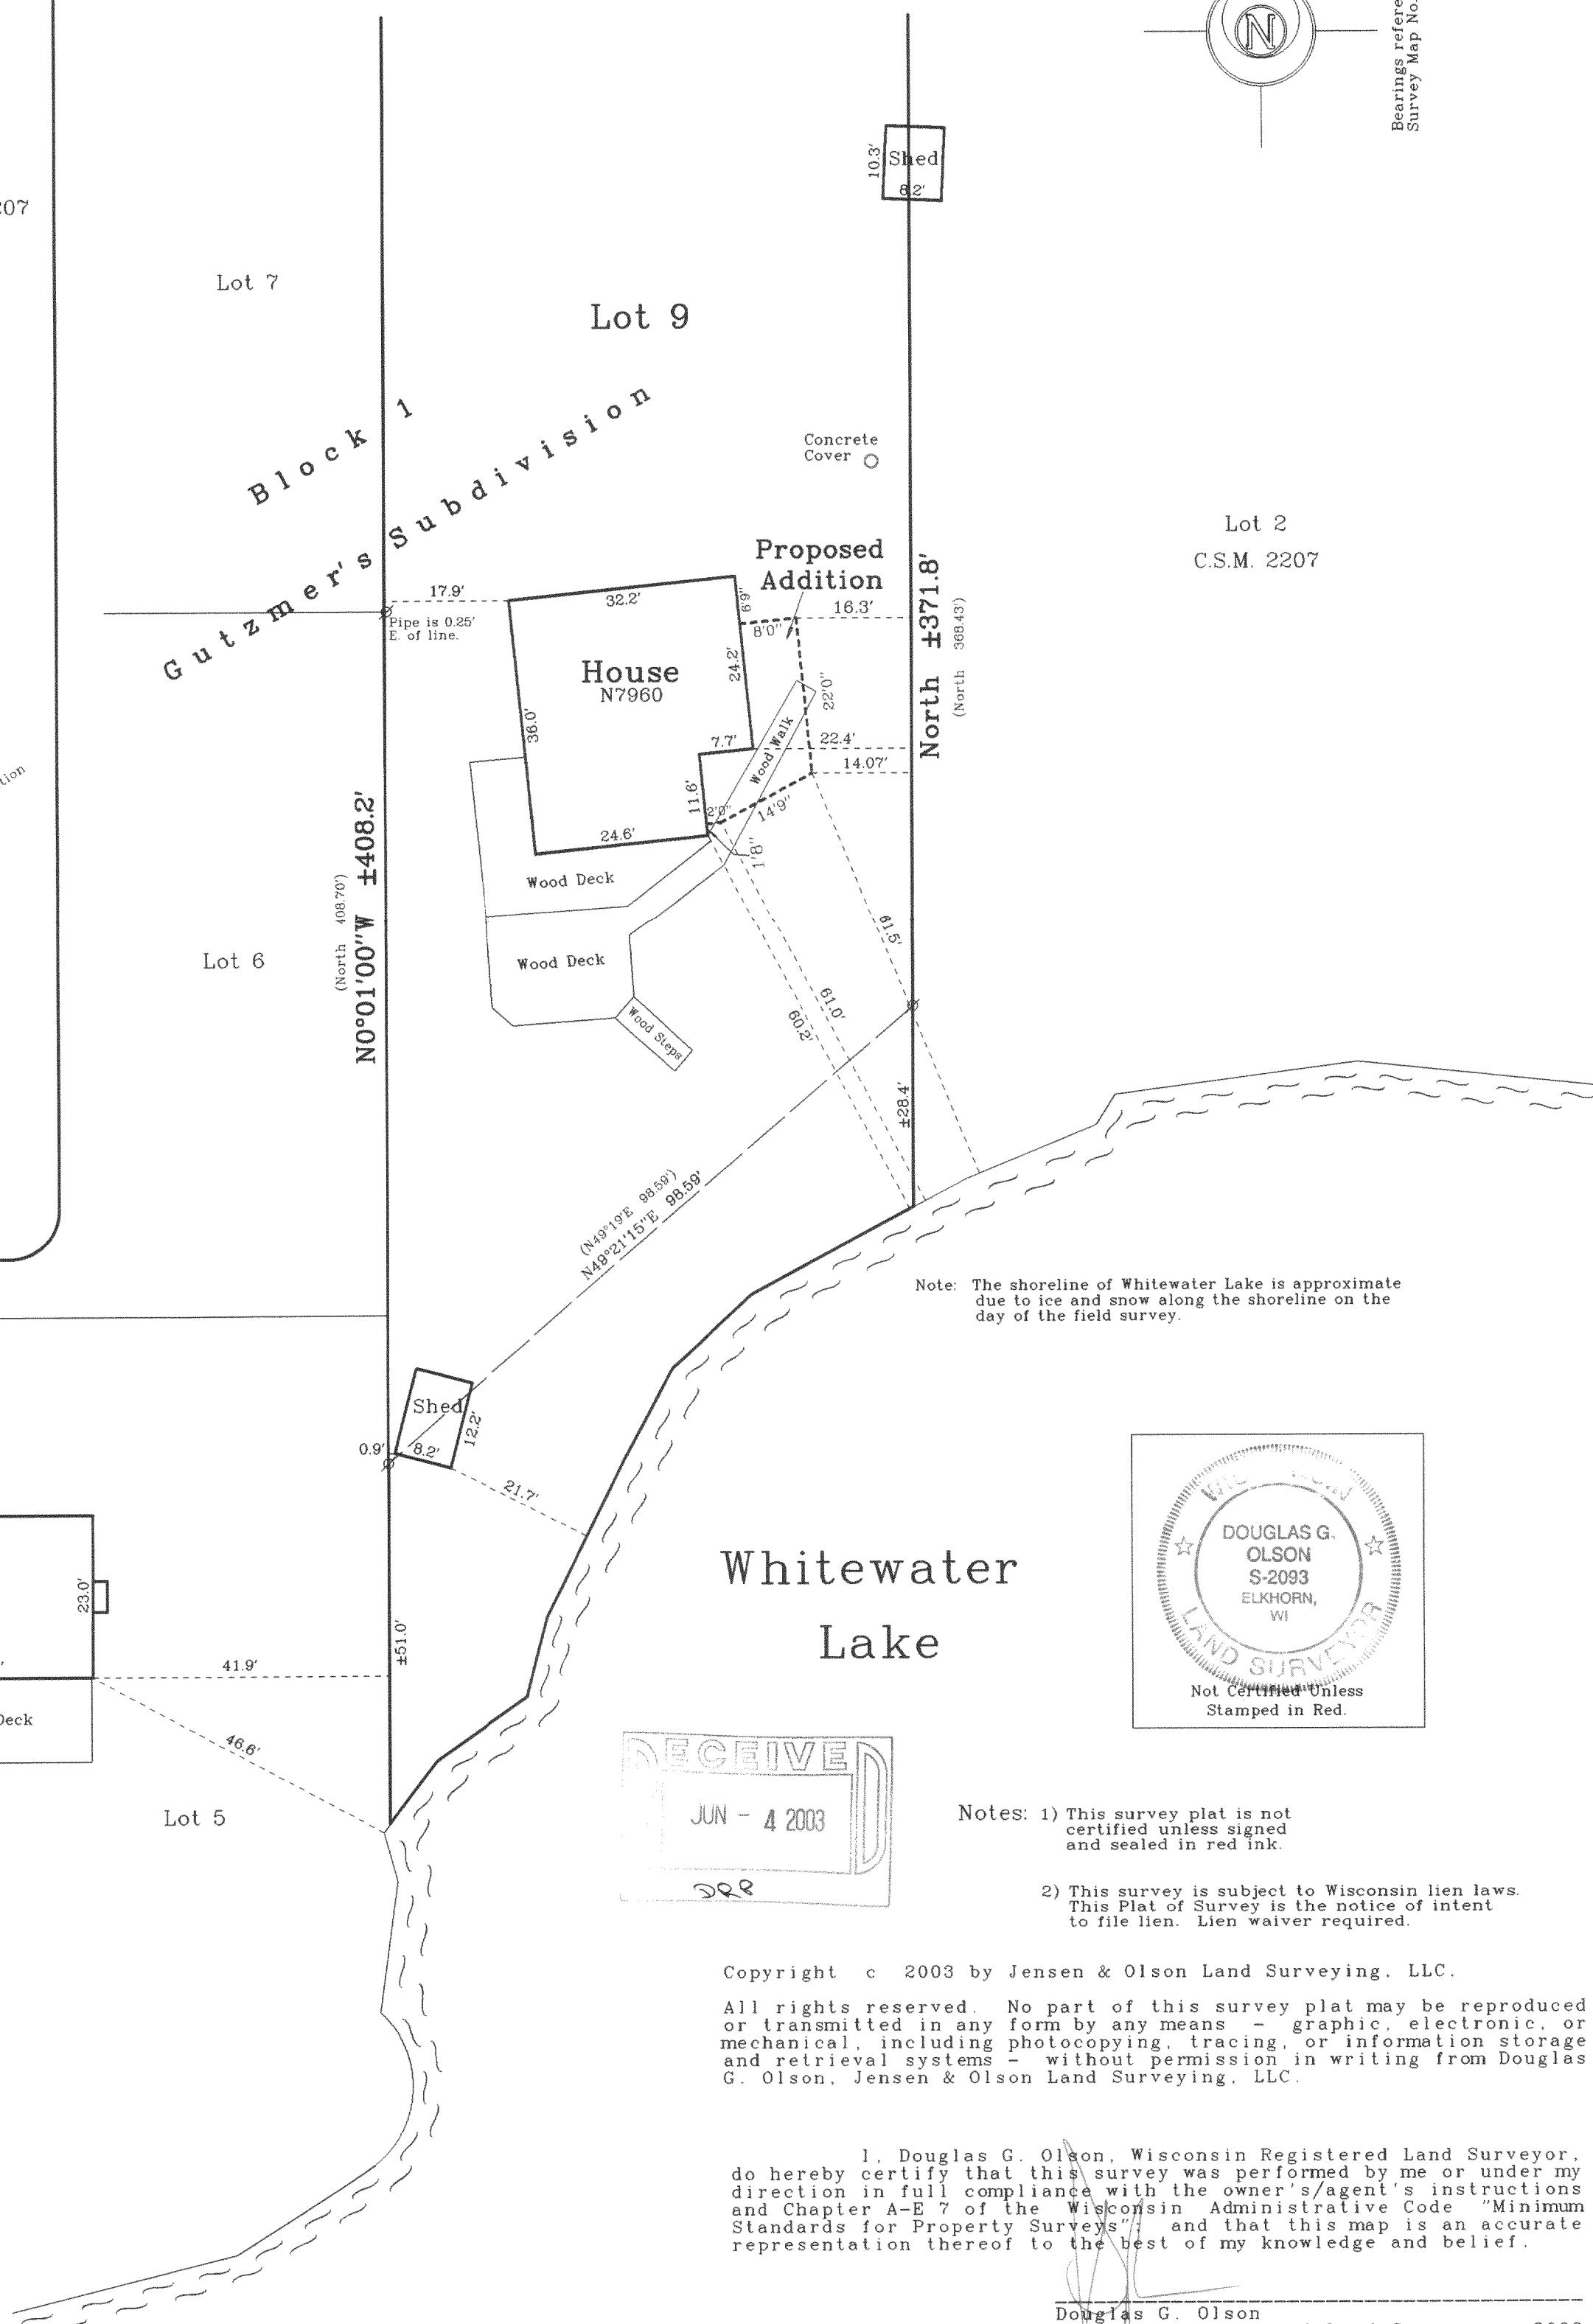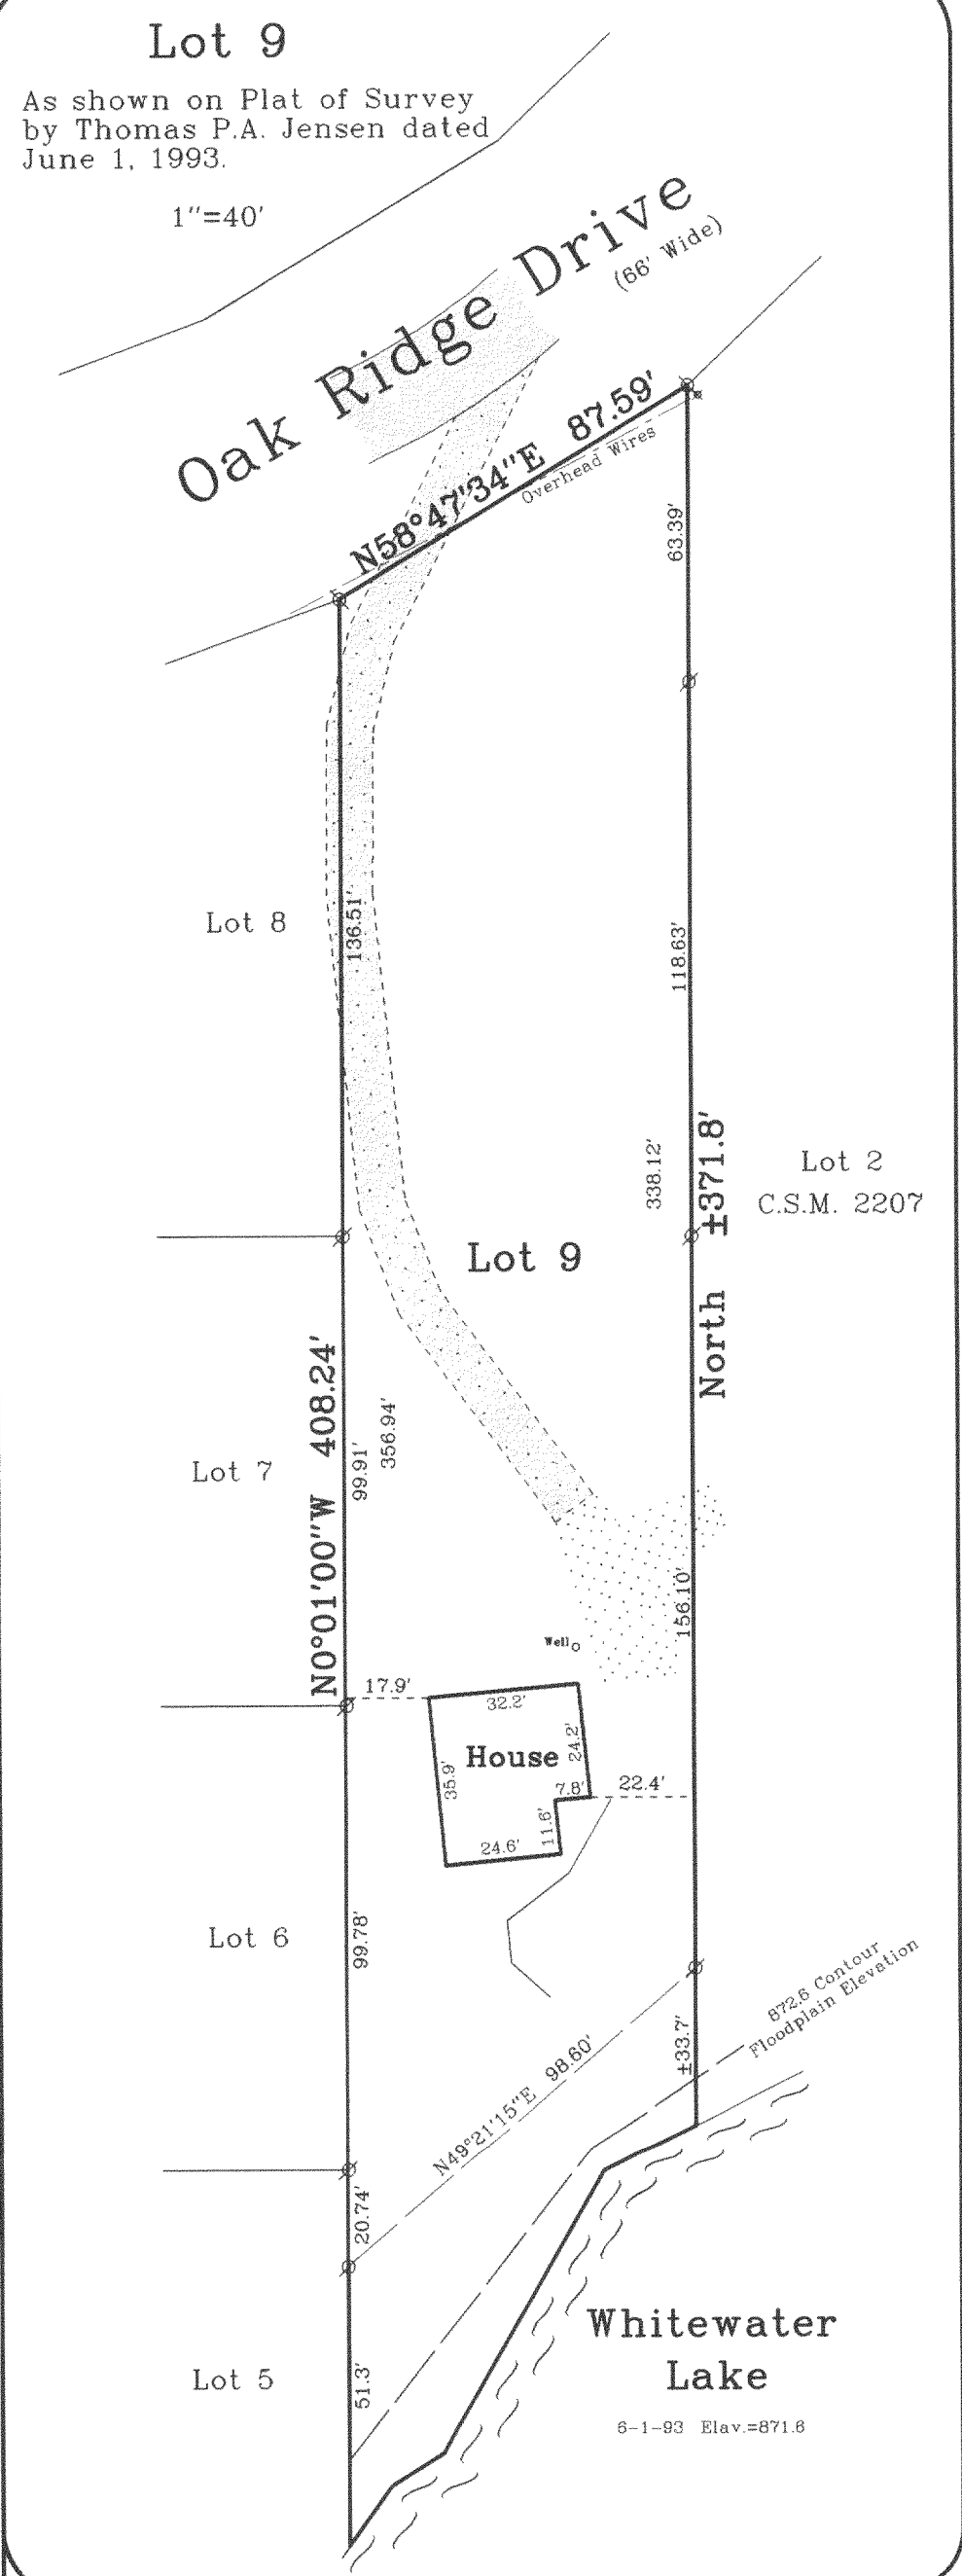

Note: The shoreline of Whitewater Lake is approximate due to ice and snow along the shoreline on the day of the field survey.

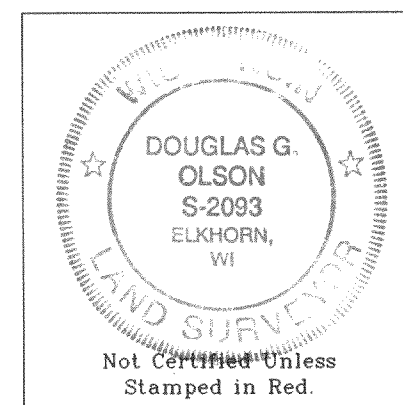

Not Certified Unless
Stamped in Red.

Notes: 1) This survey plat is not certified unless signed and sealed in red ink.

2) This survey is subject to Wisconsin lien laws.
This Plat of Survey is the notice of intent
to file lien. Lien waiver required.

Copyright c 2003 by Jensen & Olson Land Surveying, LLC.

All rights reserved. No part of this survey plat may be reproduced or transmitted in any form by any means - graphic, electronic, or mechanical, including photocopying, tracing, or information storage and retrieval systems - without permission in writing from Douglas G. Olson, Jensen & Olson Land Surveying, LLC.

I, Douglas G. Olson, Wisconsin Registered Land Surveyor, do hereby certify that this survey was performed by me or under my direction in full compliance with the owner's/agent's instructions and Chapter A-E 7 of the Wisconsin Administrative Code "Minimum Standards for Property Surveys" and that this map is an accurate representation thereof to the best of my knowledge and belief.

Douglas G. Olson
Wisconsin Registered Land Surveyor - 2093

2003.005

Sheet 1 of 1 Sheets

Job Reference Number

2003.005 A

Legend

Ø Found Iron Pipe
() Recorded Information



Jensen & Olson Land Surveying, LLC

45 South Wisconsin Street P.O. Box 322
Elkhorn, Wisconsin. 53121
Telephone (262) 723-3434
Facsimile (262) 723-8044

Scale in Feet

$$1'' = 20'$$


Survey Date: February 13, 2003.

Revisions: No. 1 - House Dims.