

PLAT OF SURVEY

LOT 1, CERTIFIED SURVEY MAP NO. 3545, BEING A PART OF LOT 9, BLOCK 3, MORAIN HEIGHTS SUBDIVISION, LOCATED IN THE NORTHWEST 1/4 AND UNPLATTED LANDS BEING A PART OF THE SOUTHEAST 1/4 OF THE NORTHWEST 1/4, THE NORTHEAST 1/4 OF THE SOUTHWEST 1/4 AND THE NORTHWEST 1/4 OF THE SOUTHWEST 1/4 ALL IN SECTION 35, TOWN 4 NORTH RANGE 15 EAST, IN THE TOWN OF WHITEWATER, WALWORTH COUNTY, WISCONSIN.


SURVEYED FOR: S. EHLERT CONSTRUCTION

RIDGE ROAD

SOUTH 1/4 CORNER OF SECTION 35-4-15

SCALE 1"=30'

- FOUND 3/4" IRON PIPE
- FOUND 1 1/4" IRON PIPE

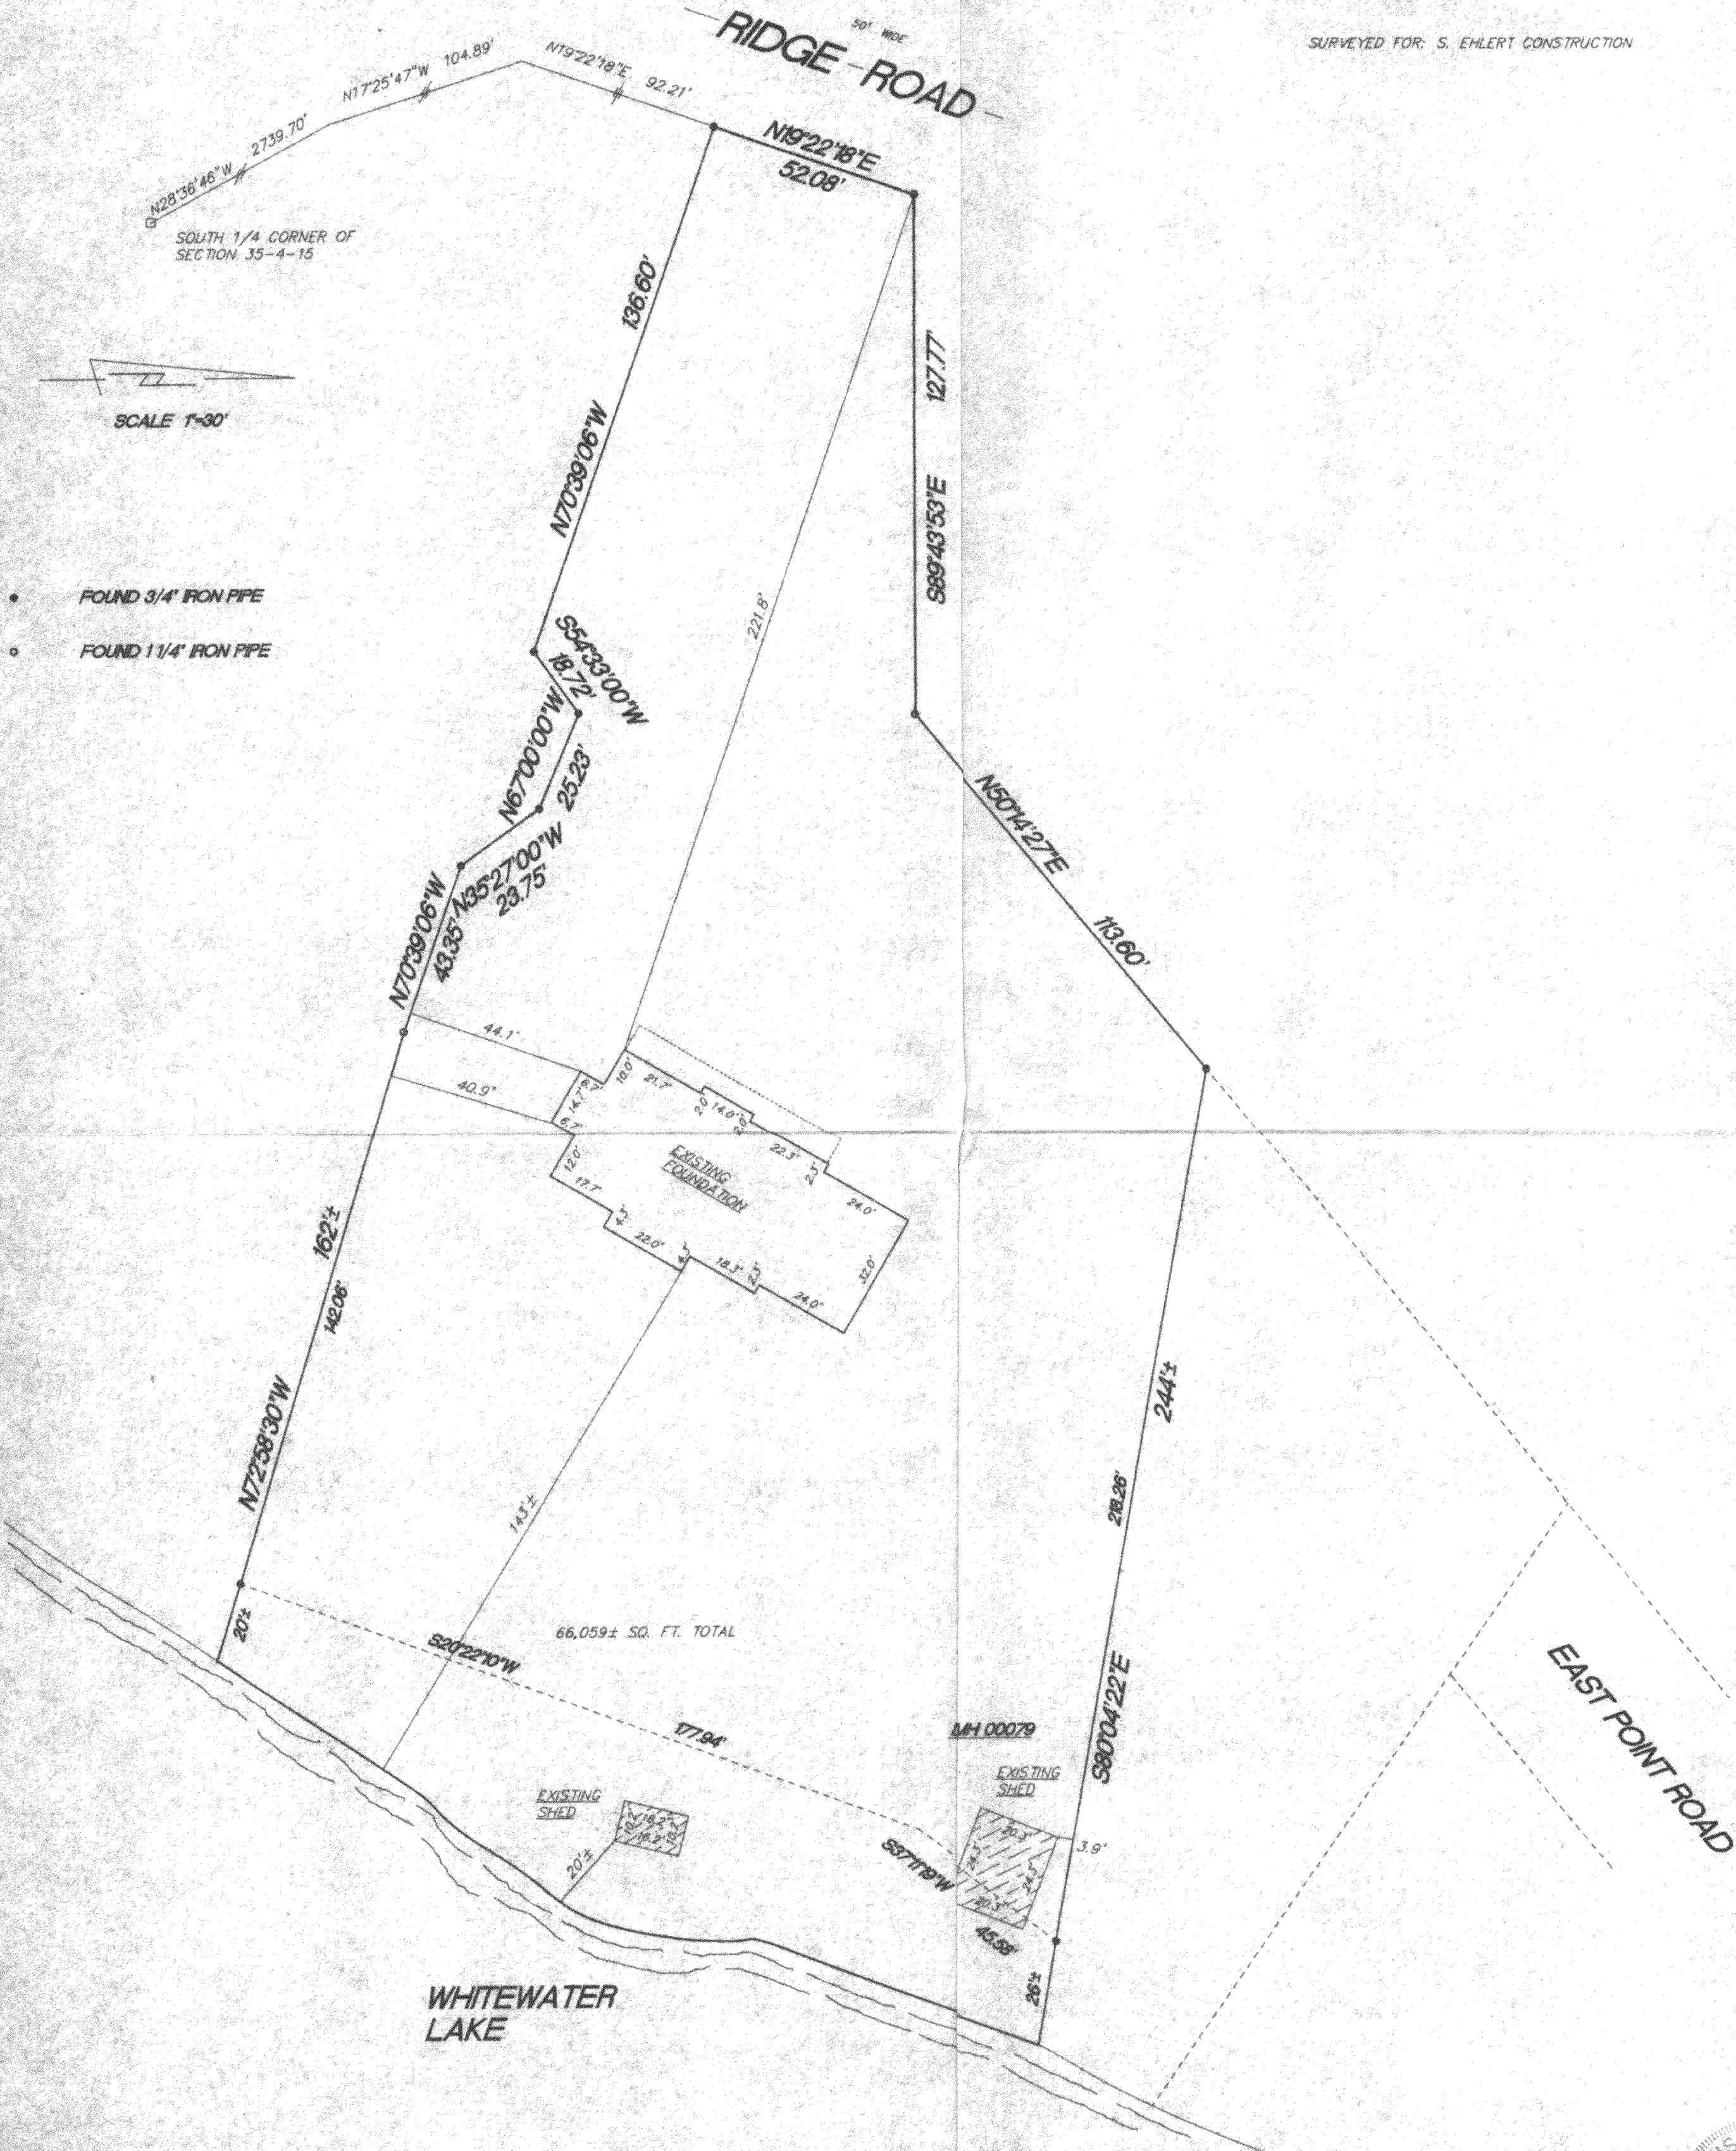

RECEIVED
AUG - 5 2003

I hereby certify that I have surveyed the above property and that the above map is a true representation thereof and shows the size and location of the property, exterior boundaries, the location of all visible structures and dimensions of all principal buildings thereon, boundary fences, apparent easements, roadways and encroachments if any.

This survey is made for the use of the present owners of the property, and also those who purchase, mortgage or guarantee the title thereto within one year from date hereof.

Kettle Moraine Surveying Inc.
P.O. Box 357
Eagle WI. 53119
(262)594-3484

TERRANCE
PISAREK
S-1930
EAGLE,
WISCONSIN

THIS IS NOT AN ORIGINAL SURVEY UNLESS THE SEAL IS RED.

REV. 6/6/03
1/8/03
DATE

TEP/DW
FIELD WORK BY

TEP
DRAWN BY

02226
JOB NUMBER

DA3545-1

415-916