


Tax Parcel
DW 800012

N0°17'29"E 209.13'

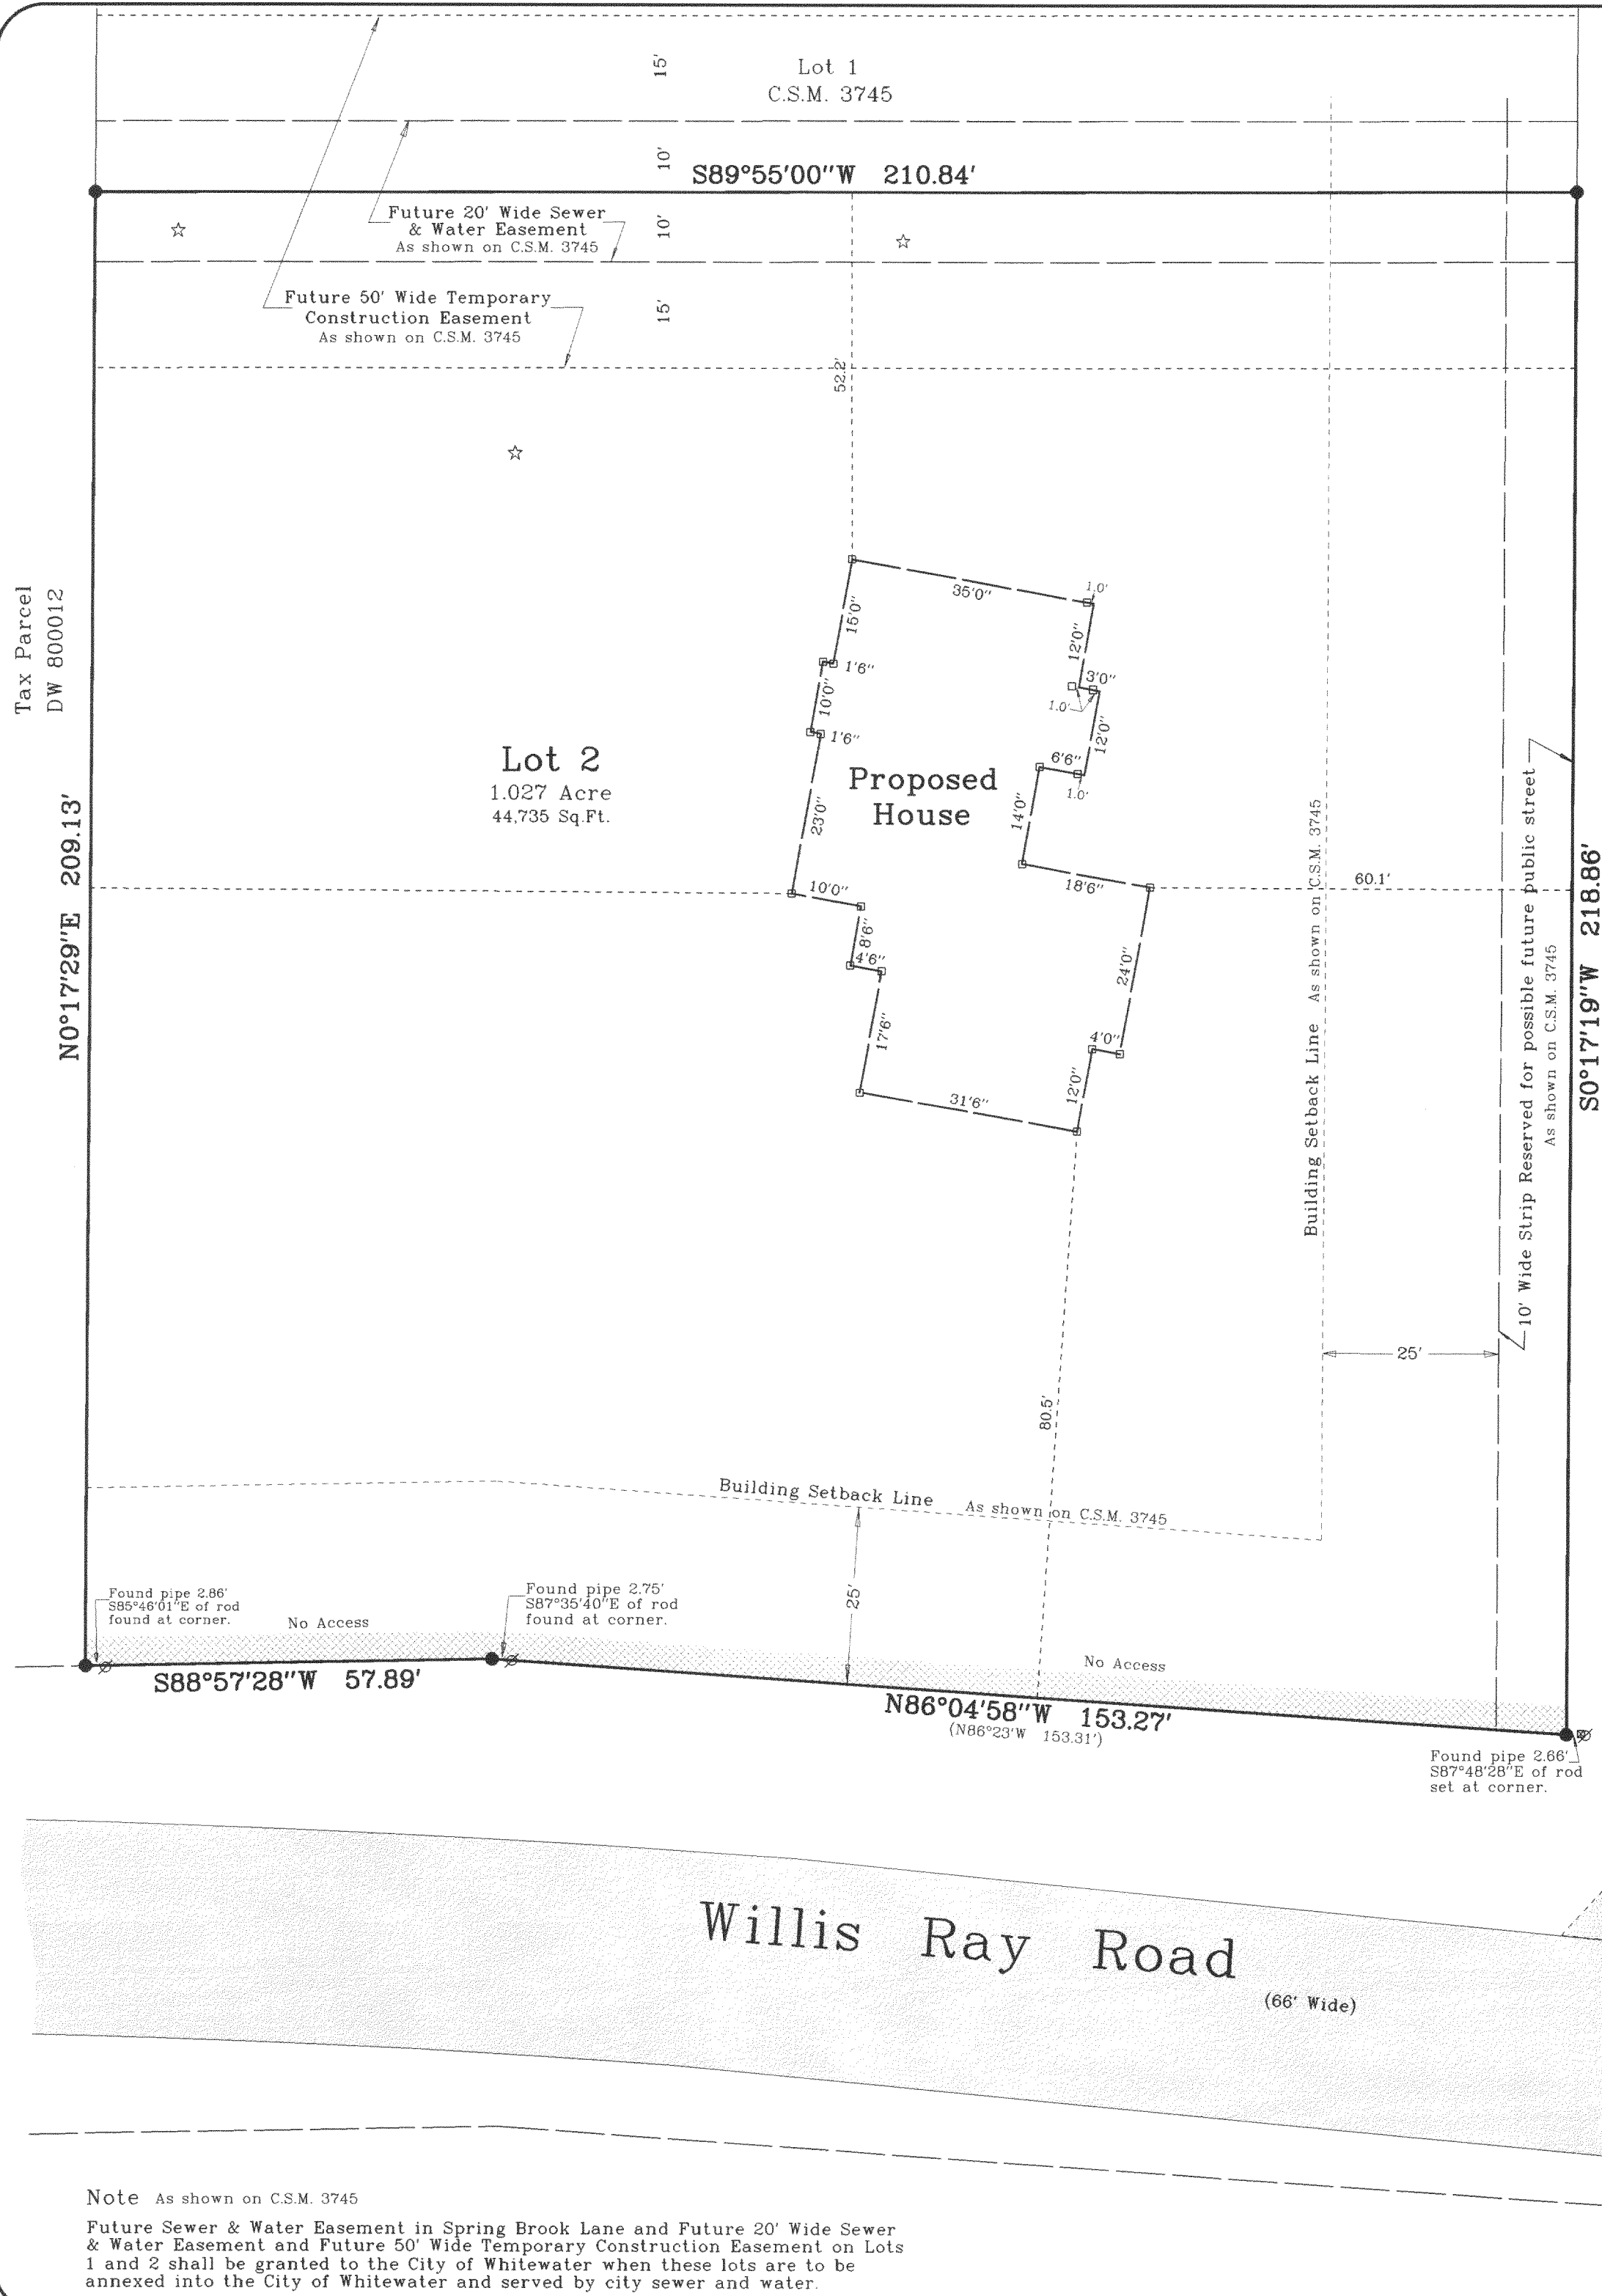

Note As shown on C.S.M. 3745

Future Sewer & Water Easement in Spring Brook Lane and Future 20' Wide Sewer & Water Easement and Future 50' Wide Temporary Construction Easement on Lots 1 and 2 shall be granted to the City of Whitewater when these lots are to be annexed into the City of Whitewater and served by city sewer and water.

Plat of Survey



of

Lot 2 of Certified Survey Map No. 3745,


recorded in Vol. 22 of Certified Survey Maps of Walworth County on Page 243 and located in the Southeast 1/4 of Section 8, Town 4 North, Range 15 East, Town of Whitewater, Walworth County, Wisconsin.

Surveyed for: **Walton Enterprises, Inc.**
W3442 Vannoy Drive
Whitewater, Wisconsin. 53190

Note: The proposed house was staked as instructed by the owner.
All setbacks must be approved by the building inspector PRIOR to construction.

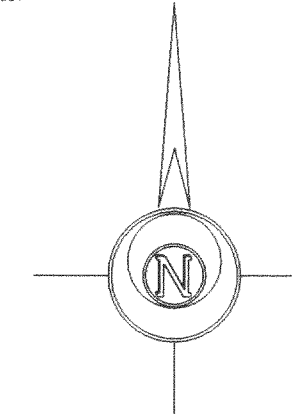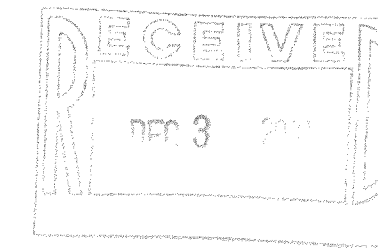

Bearings reference to the
Wisconsin State Plane
Coordinate System, South
Zone.

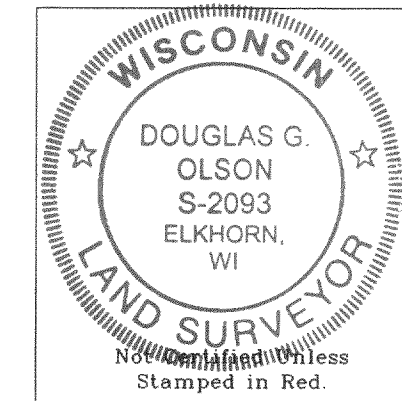

Lot 3
C.S.M. 489

Notes: 1) This survey plat is not
certified unless signed
and sealed in red ink.

2) This survey is subject to Wisconsin lien laws.
This Plat of Survey is the notice of intent
to file lien. Lien waiver required.

Copyright c 2004 by Jensen & Olson Land Surveying, LLC.

All rights reserved. No part of this survey plat may be reproduced or transmitted in any form by any means - graphic, electronic, or mechanical, including photocopying, tracing, or information storage and retrieval systems - without permission in writing from Douglas G. Olson, Jensen & Olson Land Surveying, LLC.

I, Douglas G. Olson, Wisconsin Registered Land Surveyor, do hereby certify that this survey was performed by me or under my direction in full compliance with the owner's/agent's instructions and Chapter A-E 7 of the Wisconsin Administrative Code "Minimum Standards for Property Surveys", and that this map is an accurate representation thereof to the best of my knowledge and belief.

Douglas G. Olson
Wisconsin Registered Land Surveyor - 2093

Found pipe 2.71'
S87°01'07"E of rod
set at corner.

S86°05'18"E 151.22' Bet. pipe
S86°04'58"E 153.95' Rod to pipe
(S86°23'E 153.99')

Survey Date: Sept. 14, 2004.
Revisions: No. 1 - Recorded CSM

Scale in Feet
1" = 20'
0' 10' 20' 40'

Jensen & Olson Land Surveying, LLC
45 South Wisconsin Street
Elkhorn, Wisconsin. 53121
Telephone (262) 723-3434
Facsimile (262) 723-8044

Legend
Found Iron Pipe
Found Iron Rod
Recorded Information
Set Wood Stake
Utility Pedestal
Soil Boring
Asphalt Surface Gravel

Sheet 1 of 1 Sheets

Job Reference Number
2004.151

2004.151

DA3745-2

415-985