

DESCRIPTION:

Parcel No. 1 Commencing at the NW corner of Lot 19, Block 3, Carswell Park Subdivision, Walworth County, Wisconsin, thence N 05°00' W, 19.80 feet to the place of beginning, thence N 85°57' W, 143.20 feet, thence N 02°37' W, along the east line of a 20.00 feet Private Drive, 125.85 feet, thence S 87°24' E, 138.24 feet thence S 04°38' E, 129.80 feet to the place of beginning.

Parcel No. 2 Commencing at the NW corner of Lot 19, Block 3, Carswells Park Subdivision, Walworth County, Wisconsin, thence N 05°00' W, 19.80 feet, thence N 04°38' W, 129.80 feet to the place of beginning, thence N 87°24' W, 138.24 feet, thence N 02°37' W along said east line of said Private Drive, 125.85 feet, thence S 88°48' E, 133.39 feet, thence S 04°38' E, 129.81 feet to the place of beginning.

Parcel No. 3 Commencing at the SW corner of Lot 16, Block 2, Carswells Park Subdivision, Walworth County, Wisconsin, thence N 18°00' W, 54.14 feet, thence S 88°58' E, 53.00 feet, thence S 02°37' E, 150.00 feet along the west line of a 20.00 feet Private Drive to the place of beginning, thence continue S 02°37' E along said west line of said Private Drive, 87.31 feet, thence N 39°08' W, 37 feet, more or less, to the shore of Mill Lake, thence N'ly along said shore 60 feet, more or less, to an iron pipe, thence S 88°58' E 20.98 feet to the place of beginning.

Parcel No. 4 Commencing at the SW corner of Lot 16, Block 2, Carswells Park Subdivision, Walworth County, Wisconsin, thence N 18°00' W, 54.15 feet, thence S 88°58' E, 53.00 feet to the west line of a 20 feet wide private drive thence S 02°37' E along said west line of said drive, 237.31 feet to the place of beginning, thence continue S 02°37' E along said west line of said drive, 85.99 feet, thence N 39°08' W, 107.00 feet to a point, thence continue N 39°08' W, 23 feet more or less to the shore of Mill Lake, thence E'ly along said shore, 58 feet more or less, thence S 39°08' E, 37 feet more or less to the place of beginning, said place of beginning being N 87°23' E, 63.67 feet from the aforementioned point.

CERTIFICATE:


I, James F. Biagi, surveyor, do hereby certify that I have surveyed the lands hereon described.

DATED:

January 7, 1970

James F. Biagi

 James F. Biagi R.L.S. 272

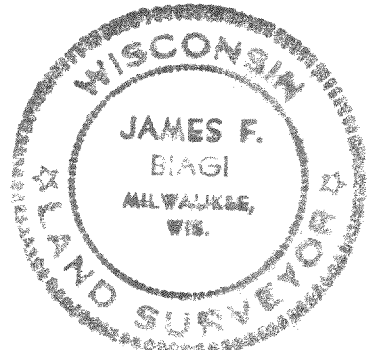

CA 55
55A

42-65



RECITATION:

Parcel No. 1 Commencing at the NW corner of lot 19, Block 3, Carswell Park Subdivision, Walworth County, Wisconsin, thence N 85° 57' W, 143.20 feet to the place of beginning, thence N 86° 57' W, 135.00 feet, thence N 87° 23' E along the east line of a 20.00 foot Private Drive, 125.85 feet, thence S 87° 24' E, 133.33 feet thence S 88° 24' E, 125.85 feet to the place of beginning.

Parcel No. 2 Commencing at the NW corner of Lot 19, Block 3, Carswell Park Subdivision, Walworth County, Wisconsin, thence N 85° 00' W, 54.14 feet, thence N 04° 38' W, 129.80 feet to the place of beginning, thence N 87° 34' W, 133.24 feet, thence N 02° 37' W along said east line of said Private Drive, 125.85 feet, thence S 88° 48' E, 133.33 feet, thence S 04° 46' E, 129.81 feet to the place of beginning.

Parcel No. 3 Commencing at the SW corner of Lot 16, Block 2, Carswell's Park Subdivision, Walworth County, Wisconsin, thence N 88° 00' W, 54.14 feet, thence S 88° 58' E, 53.00 feet, thence S 02° 37' E, 150.00 feet along the west line of a 20.00 foot Private Drive to the place of beginning, thence continue S 02° 37' E along said west line of said Private Drive, 27.31 feet, thence N 39° 08' W, 37 feet, more or less, to the shore of Mill Lake, thence Nly along said shore 60 feet, more or less, to an iron pipe, thence S 88° 57' E 20.98 feet to the place of beginning.


Parcel No. 4 Commencing at the SW corner of lot 16, Block 2, Carswell's Park Subdivision, Walworth County, Wisconsin, thence N 88° 00' W, 54.14 feet, thence S 88° 58' E, 53.00 feet to the west line of a 20 feet wide private drive thence S 02° 37' E along said west line of said drive, 27.31 feet to the place of beginning, thence continue S 02° 37' E along said west line of said drive, 55.99 feet, thence N 39° 08' W, 107.00 feet to a point, thence continue N 39° 08' W, 23 feet more or less to the shore of Mill Lake, thence Nly along said shore, 50 feet more or less, thence S 39° 08' E, 37 feet more or less to the place of beginning, said place of beginning being N 87° 23' E, 125.85 feet from the aforementioned point.

CERTIFICATE:

I, James F. Blagi, surveyor, do hereby certify that I have surveyed the lands herein described.

James F. Blagi
 James F. Blagi S. J. B. 272

DATED:
January 7, 1920

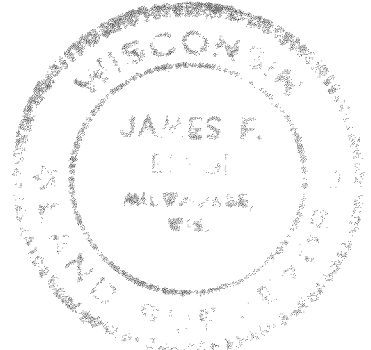

HCA-55
107-55A

416-865