


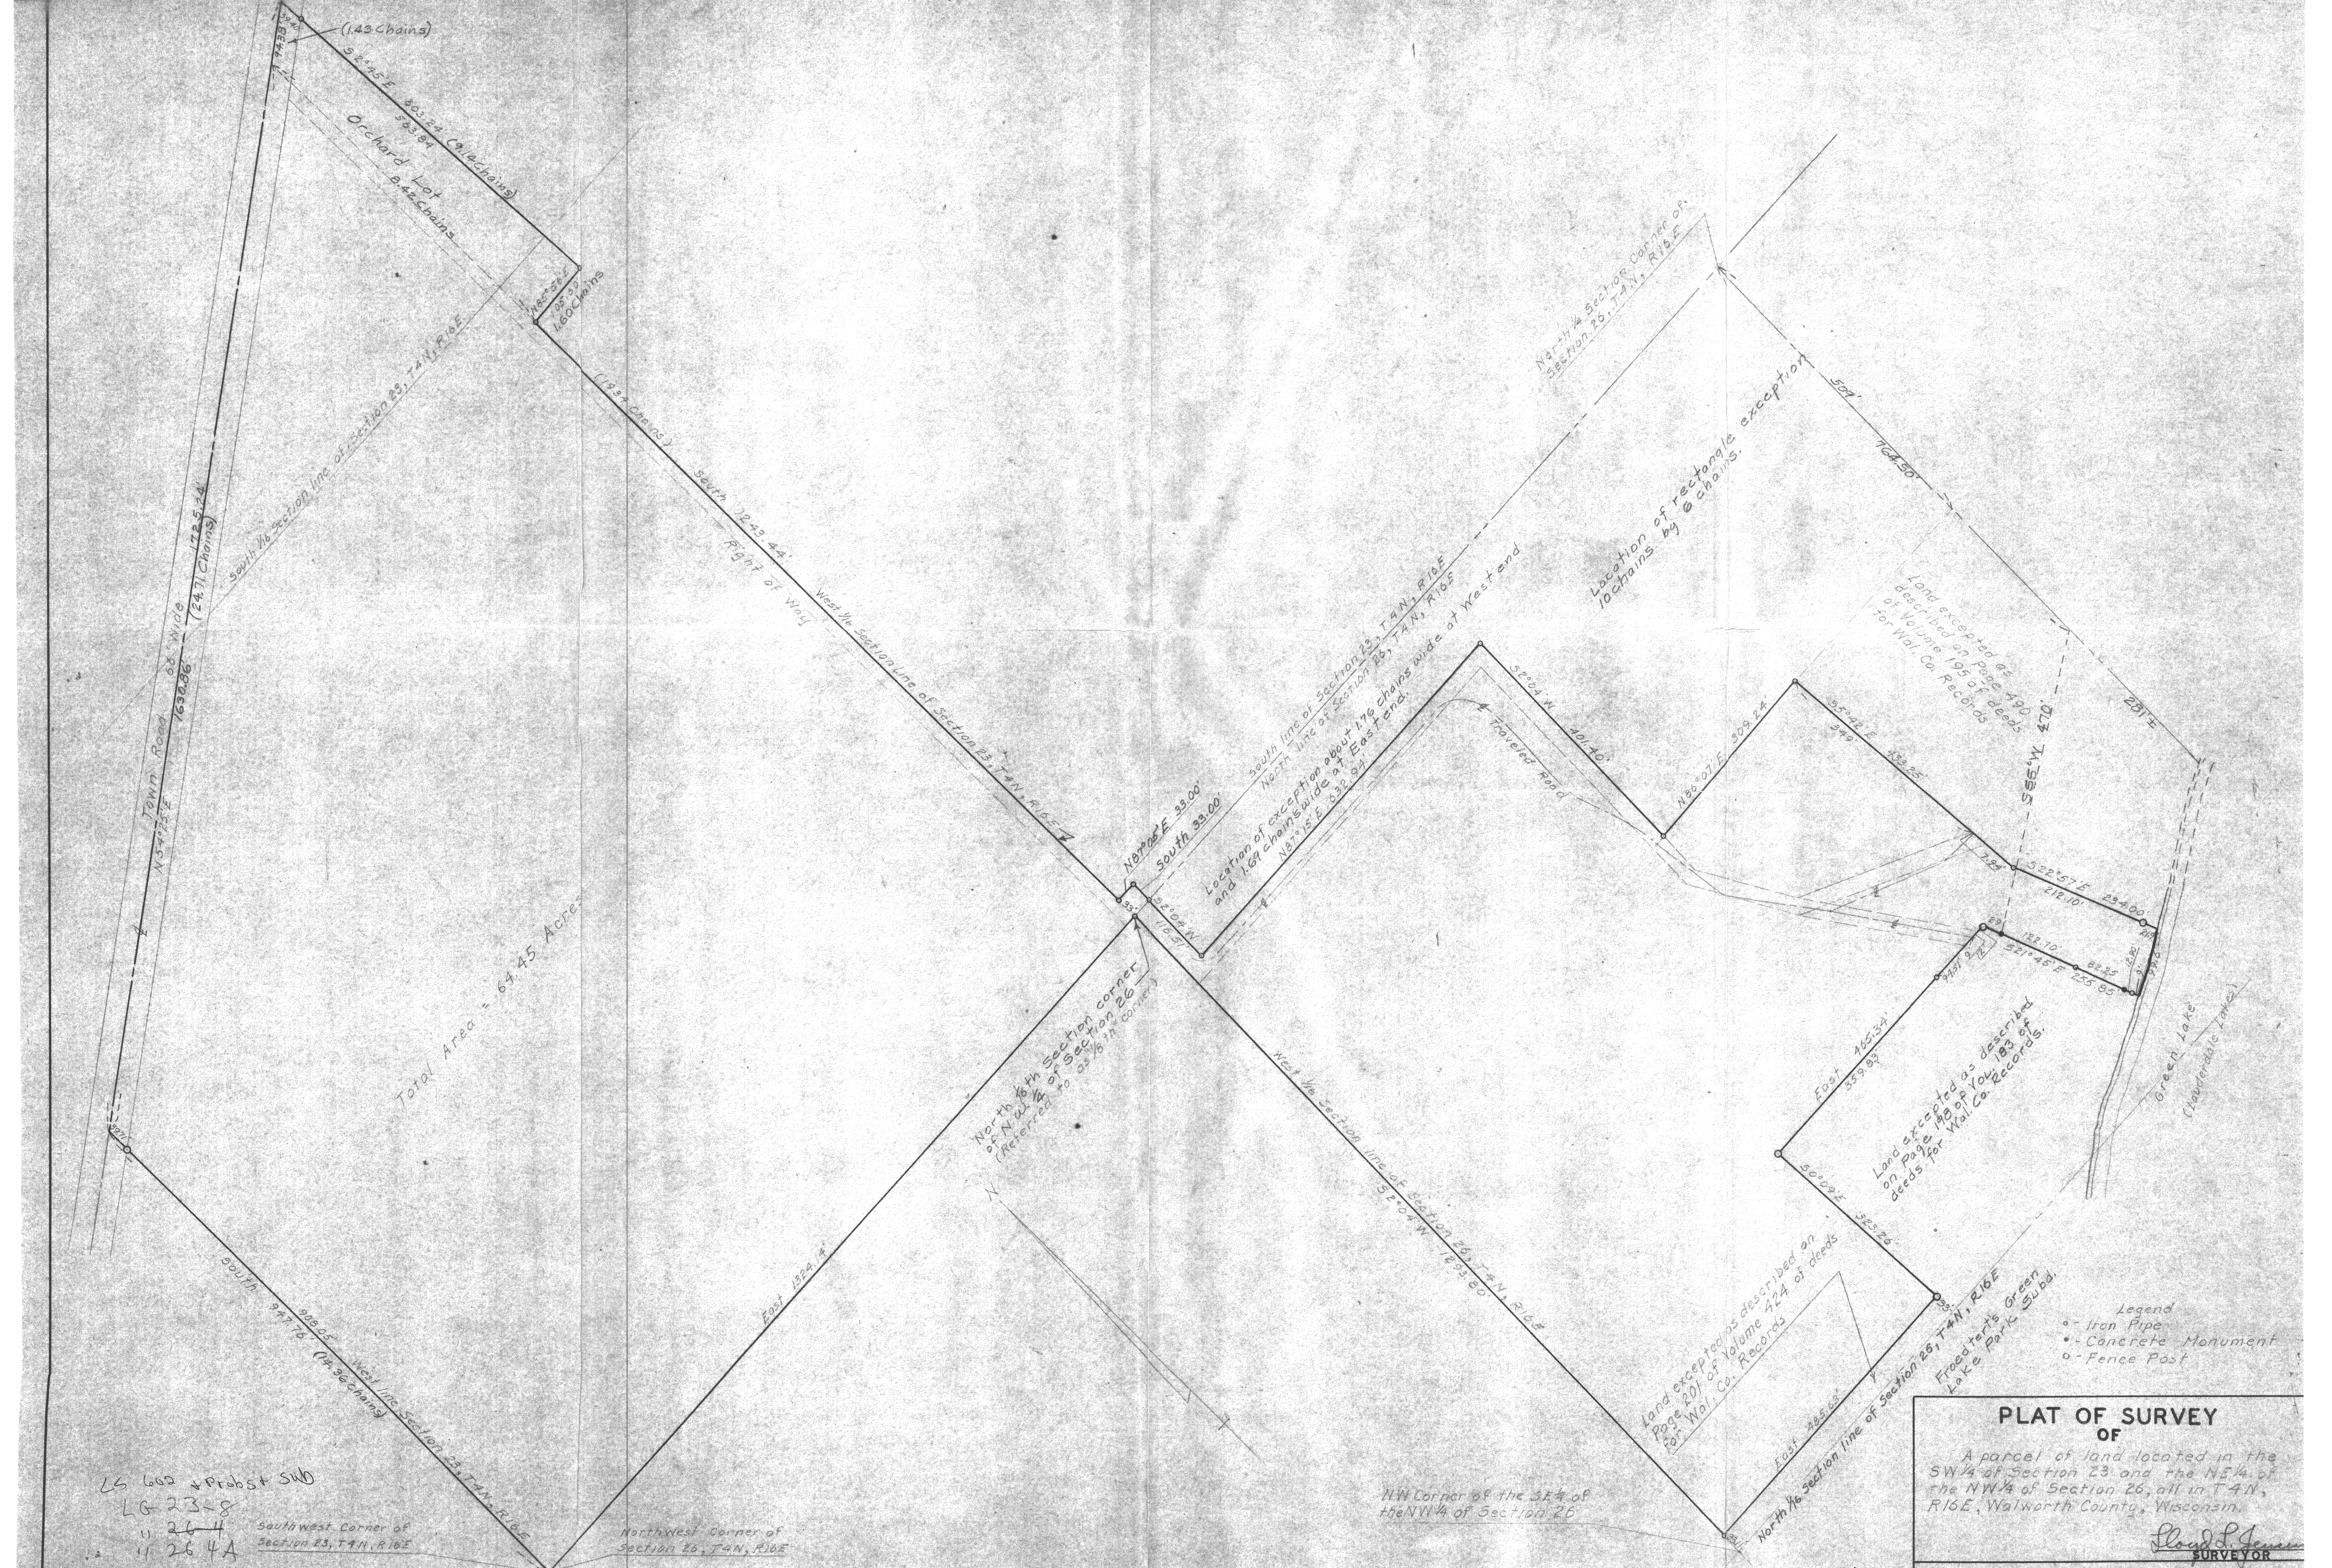

Total Area = 64.45 Acres

LG 602 & Probst Sub
LG 23-8
U 26-4
U 26-4A

Southwest Corner of
Section 23, T4N, R16E

Northwest Corner of
Section 26, T4N, R16E

NW Corner of the SE 1/4 of
the NW 1/4 of Section 26

- Legend
- Iron Pipe
 - Concrete Monument
 - Fence Post

PLAT OF SURVEY OF

A parcel of land located in the
SW 1/4 of Section 23 and the NE 1/4 of
the NW 1/4 of Section 26, all in T4N,
R16E, Walworth County, Wisconsin.

Donald L. Jensen
SURVEYOR

SCALE 1" = 100'

DATE June, 1959

416-101.1