

AMERICAN SURVEYING COMPANY, INC.
LAND SURVEYORS

12207 C.T.H. "K"
FRANKSVILLE, WISCONSIN 53126
TEL. NO. (414) 835-4774



PLAT OF SURVEY

PREPARED FOR: NORM KEEKER
DESCRIPTION: LOT 2 OF CERTIFIED SURVEY MAP NO. 36, LOCATED IN THE SOUTHWEST 1/4 OF SECTION 35,
TOWN 4 NORTH, RANGE 16 EAST, TOWN OF LA GRANGE, COUNTY OF WALWORTH, STATE OF WISCONSIN.

Notes:

- HOME CORNER ON LINE
- EXISTING HOUSE ON LOT 2
- LOT 2 SOUTHWEST 1/4 OF SECTION 35
- DISTANCE FROM CORNER TO HOUSE 29.7
- DISTANCE FROM CORNER TO HOUSE 29.7

NOTE: SUGGESTED YARD GRADE
MUST BE APPROVED BY THE
OWNER AND MUNICIPALITY.

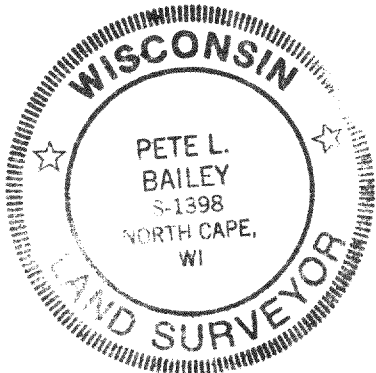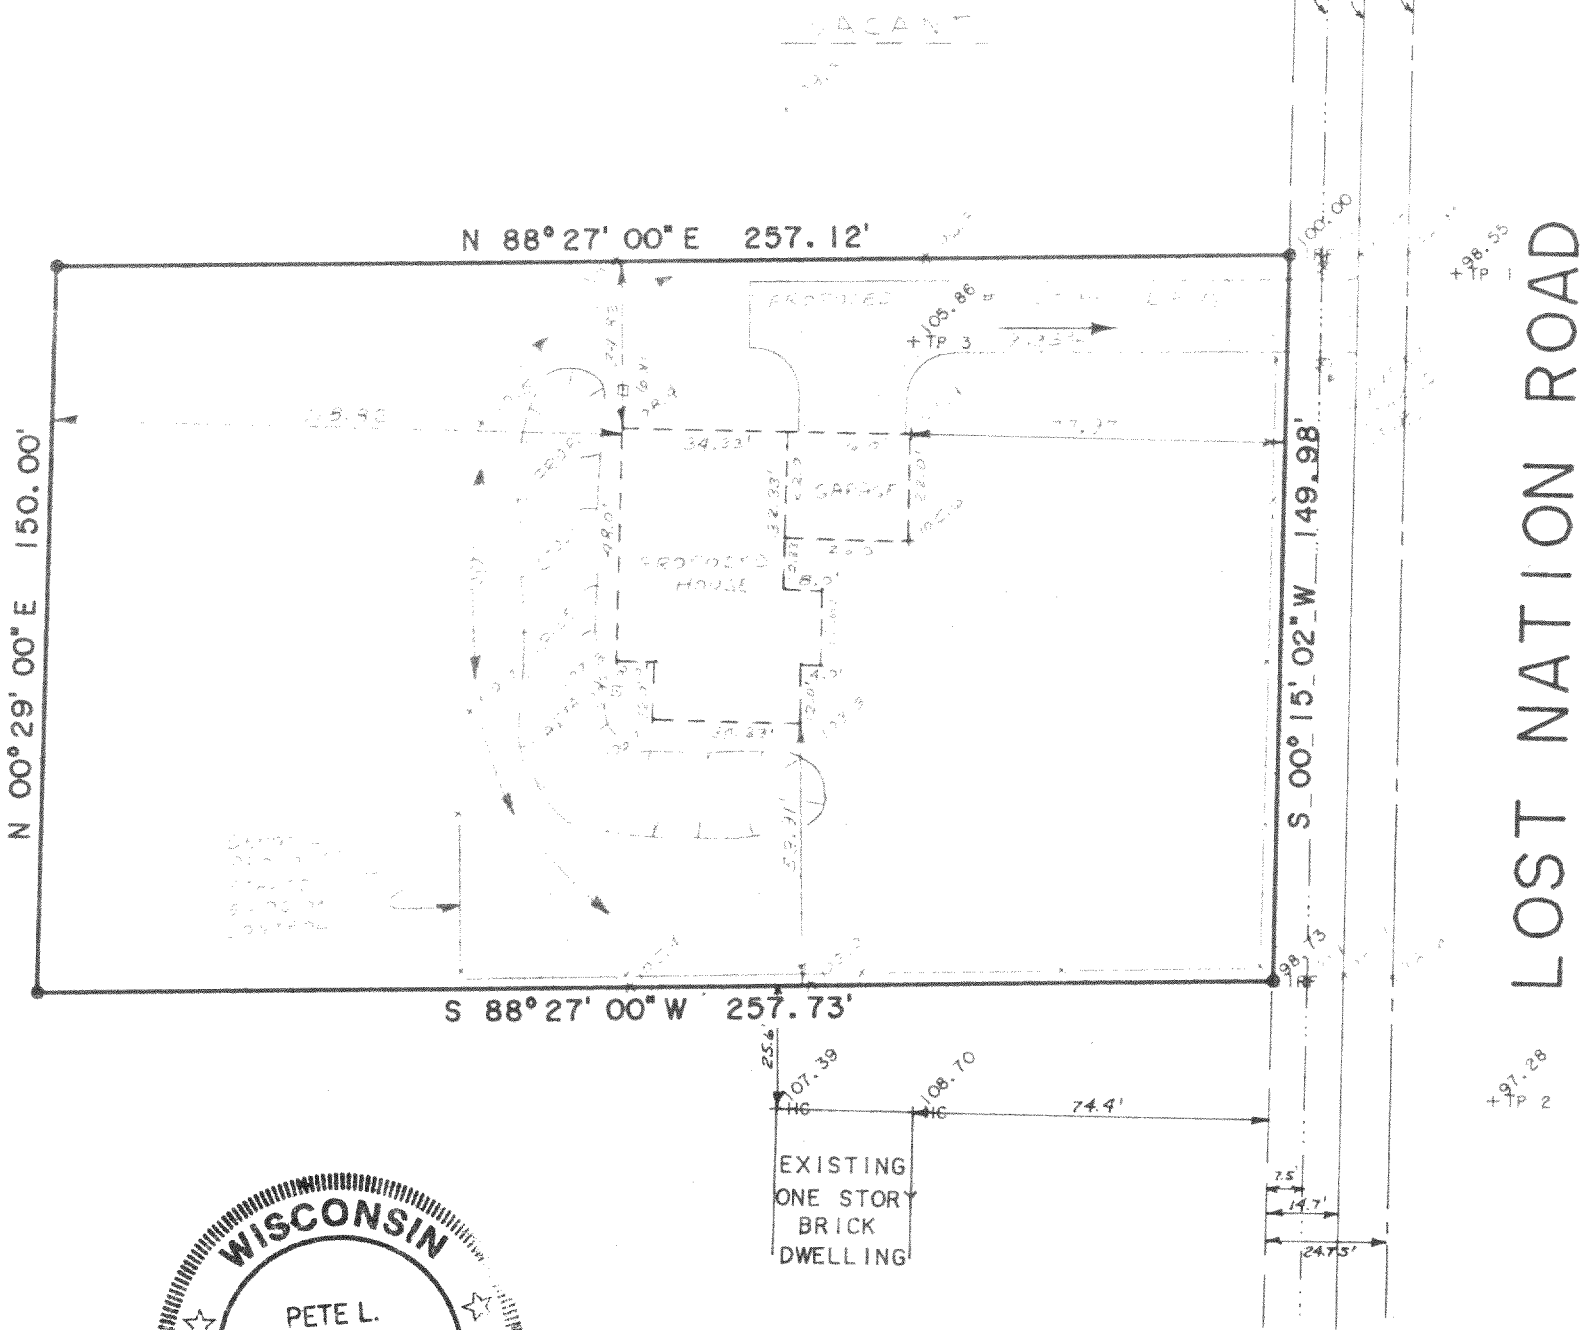

STATE OF WISCONSIN
COUNTY OF RACINE

The above described property has been surveyed under my direction and the above map is a correct representation thereof.

Dated at NORTH CAPE, this 7th day of OCTOBER, 19 94. Recertified _____

Registered Land Surveyor

JOB NO. 94297

