

WORK ORDER BY: L.G. ROYAL DEVELOPMENT CO.
BILL SAMATAS
507 N. BROAD ST. SUITE 127
LAKE GENEVA, WISCONSIN 53147

FARRIS, HANSEN & ASSOCIATES, INC.
Engineering, Architecture, Surveying
7 Ridgway Court P.O. Box 437
ELKHORN, WISCONSIN 53121
Office: (414) 723-2098
Fax: (414) 723-5886

REVISIONS


PROJECT NO.
4211
DATE
11/10/94
SHEET NO.
1 OF 1

BOUNDARY & TOPOGRAPHIC SURVEY

LOT 2 OF CERTIFIED SURVEY MAP 820

RECORDED IN VOLUME NO. 3 OF CERTIFIED
SURVEYS ON PAGE NO. 370 AS DOCUMENT NO.
36805 LOCATED IN THE SE 1/4 OF THE SW 1/4
OF SECTION 26, TOWN 4 NORTH, RANGE 16
EAST, WALWORTH COUNTY, WISCONSIN

EASEMENT SKETCH

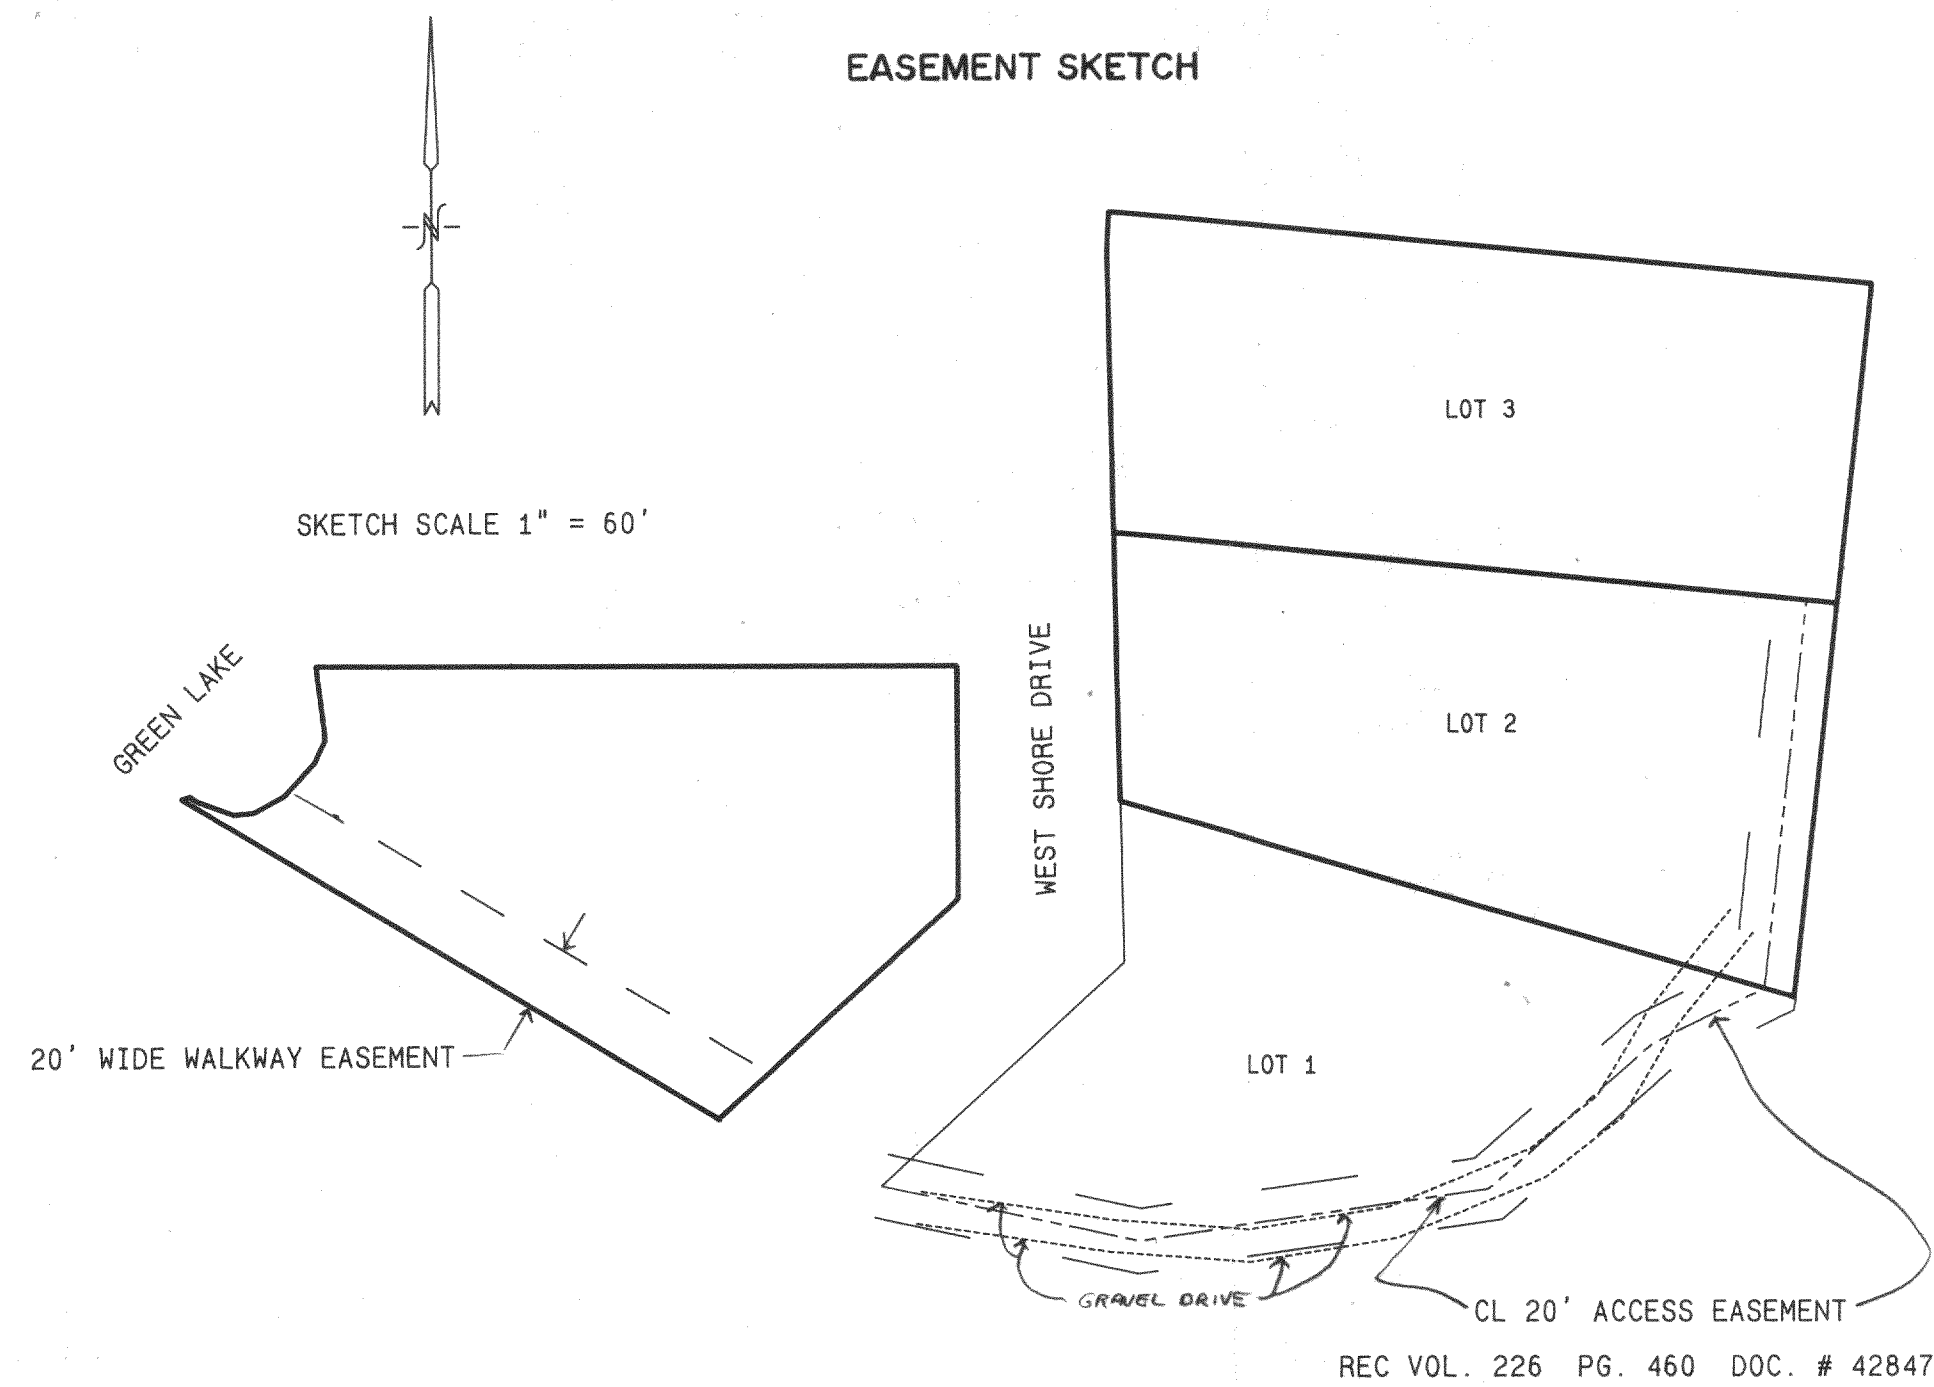

ASSIGNED EAST LINE WEST SHORE DRIVE
N 01° 11' 00" W
PER RECORD CSM

WEST SHORE DRIVE
50' WIDE ROW


LOT 2
22,700 S.F.

LOT 1

FIRST FLOOR ELEV EXISTING RESIDENCE
= 923.9'

MAP SCALE IN FEET
ORIGINAL 1" = 20'

BENCH MARK
TOP OF IRON REBAR STAKE
FOUND EL = 928.79'

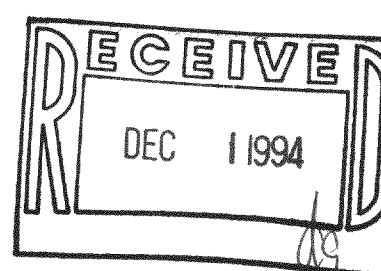

LEGEND
○ = FOUND IRON PIPE STAKE
= FOUND IRON REBAR STAKE
(X) = RECORDED AS

NOTE: 100 YEAR FLOOD ELEV. = 886'
LAKE ELEVATION = 884.6'

VERTICAL DATUM U.S.G.S 1929 ADJ.

NOTE: COPIES OF THIS MAP TO WHICH THE FOLLOWING
CERTIFICATE WILL APPLY ARE BLUE LINE PRINTS SHOWING
SURVEYOR'S ORIGINAL SEAL AND SIGNATURE IN BLACK INK.
COPIES BY ANY OTHER MEANS MAY HAVE ALTERATIONS WHICH DO
NOT REPRESENT THE SURVEYOR'S WORK PRODUCT.

I HEREBY CERTIFY THAT THE ABOVE DESCRIBED PROPERTY HAS
BEEN SURVEYED UNDER MY DIRECTION AND THAT THE ABOVE MAP IS
A TRUE REPRESENTATION THEREOF AND SHOWS THE SIZE AND
LOCATION OF THE PROPERTY AND ITS EXTERIOR BOUNDARIES.
THIS SURVEY IS MADE FOR THE USE OF THE PRESENT OWNERS OF
THE PROPERTY, AND ALSO THOSE WHO PURCHASE, MORTGAGE, OR
GUARANTEE THE TITLE THERETO WITHIN ONE YEAR FROM THE DATE
HEREOF.

DATED: 11/10/1994

Peter S. Gordon



416-1069