



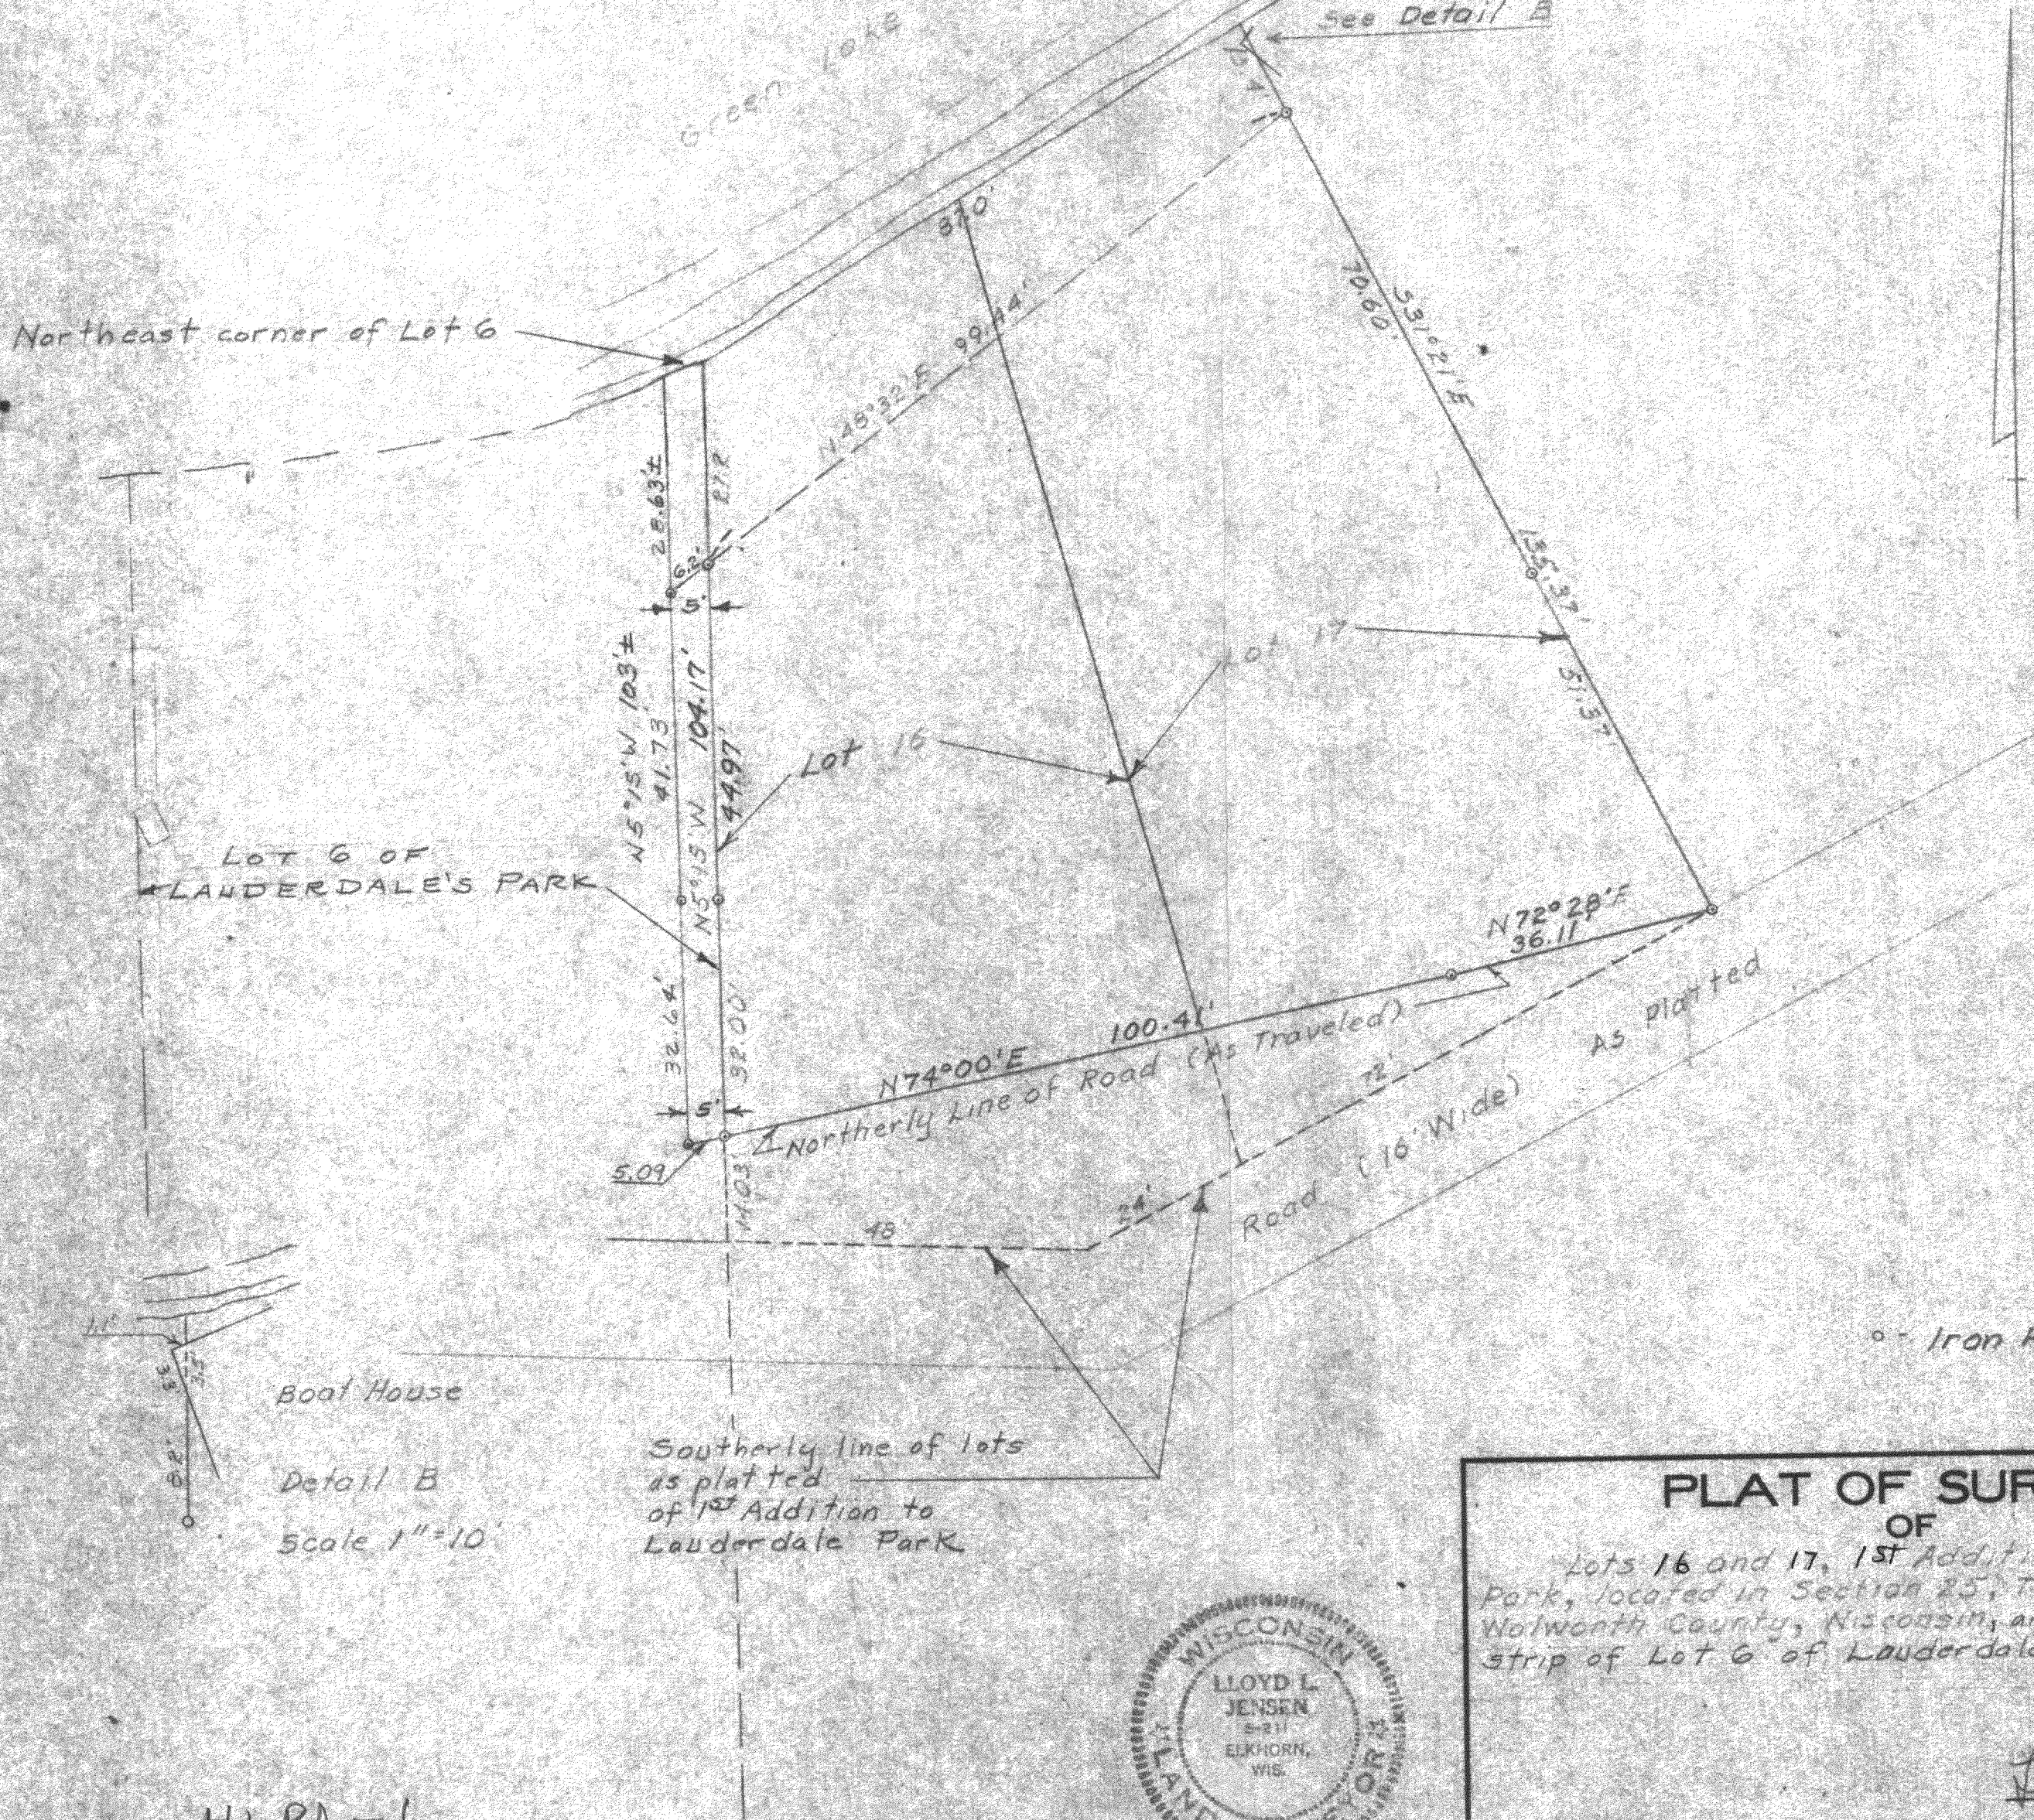

HLPA-6

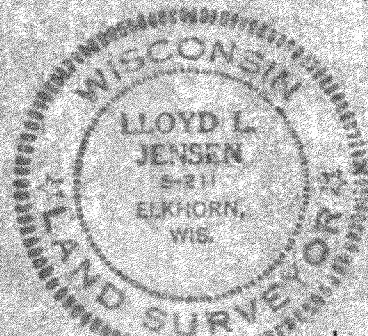

416-107.1

PLAT OF SURVEY OF

Lots 16 and 17, 1st Addition to Lauderdale Park, located in Section 25, T4N, R16E, Walworth County, Wisconsin, and a 5 Foot strip of Lot 6 of Lauderdale's Park.

Lloyd L. Jensen
SURVEYOR

SCALE 1" = 20'

DATE Aug. 1960