



PLAT OF SURVEY

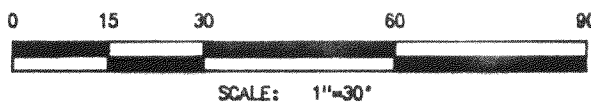

BASIS OF BEARINGS:  
THE SW 1/4 LINE OF LOT 9, FROEDTERT'S GREEN  
LAKE PARK  
BEING N 42° 43' 00" W

NOTES

- — Indicates SET 3/4" x 24" Iron Rod
- ( ) — Indicates Record Distance
- — Indicates Monument Found as Noted
- — Indicates Conc. Monument Found
- RM — Indicates Record & Measured

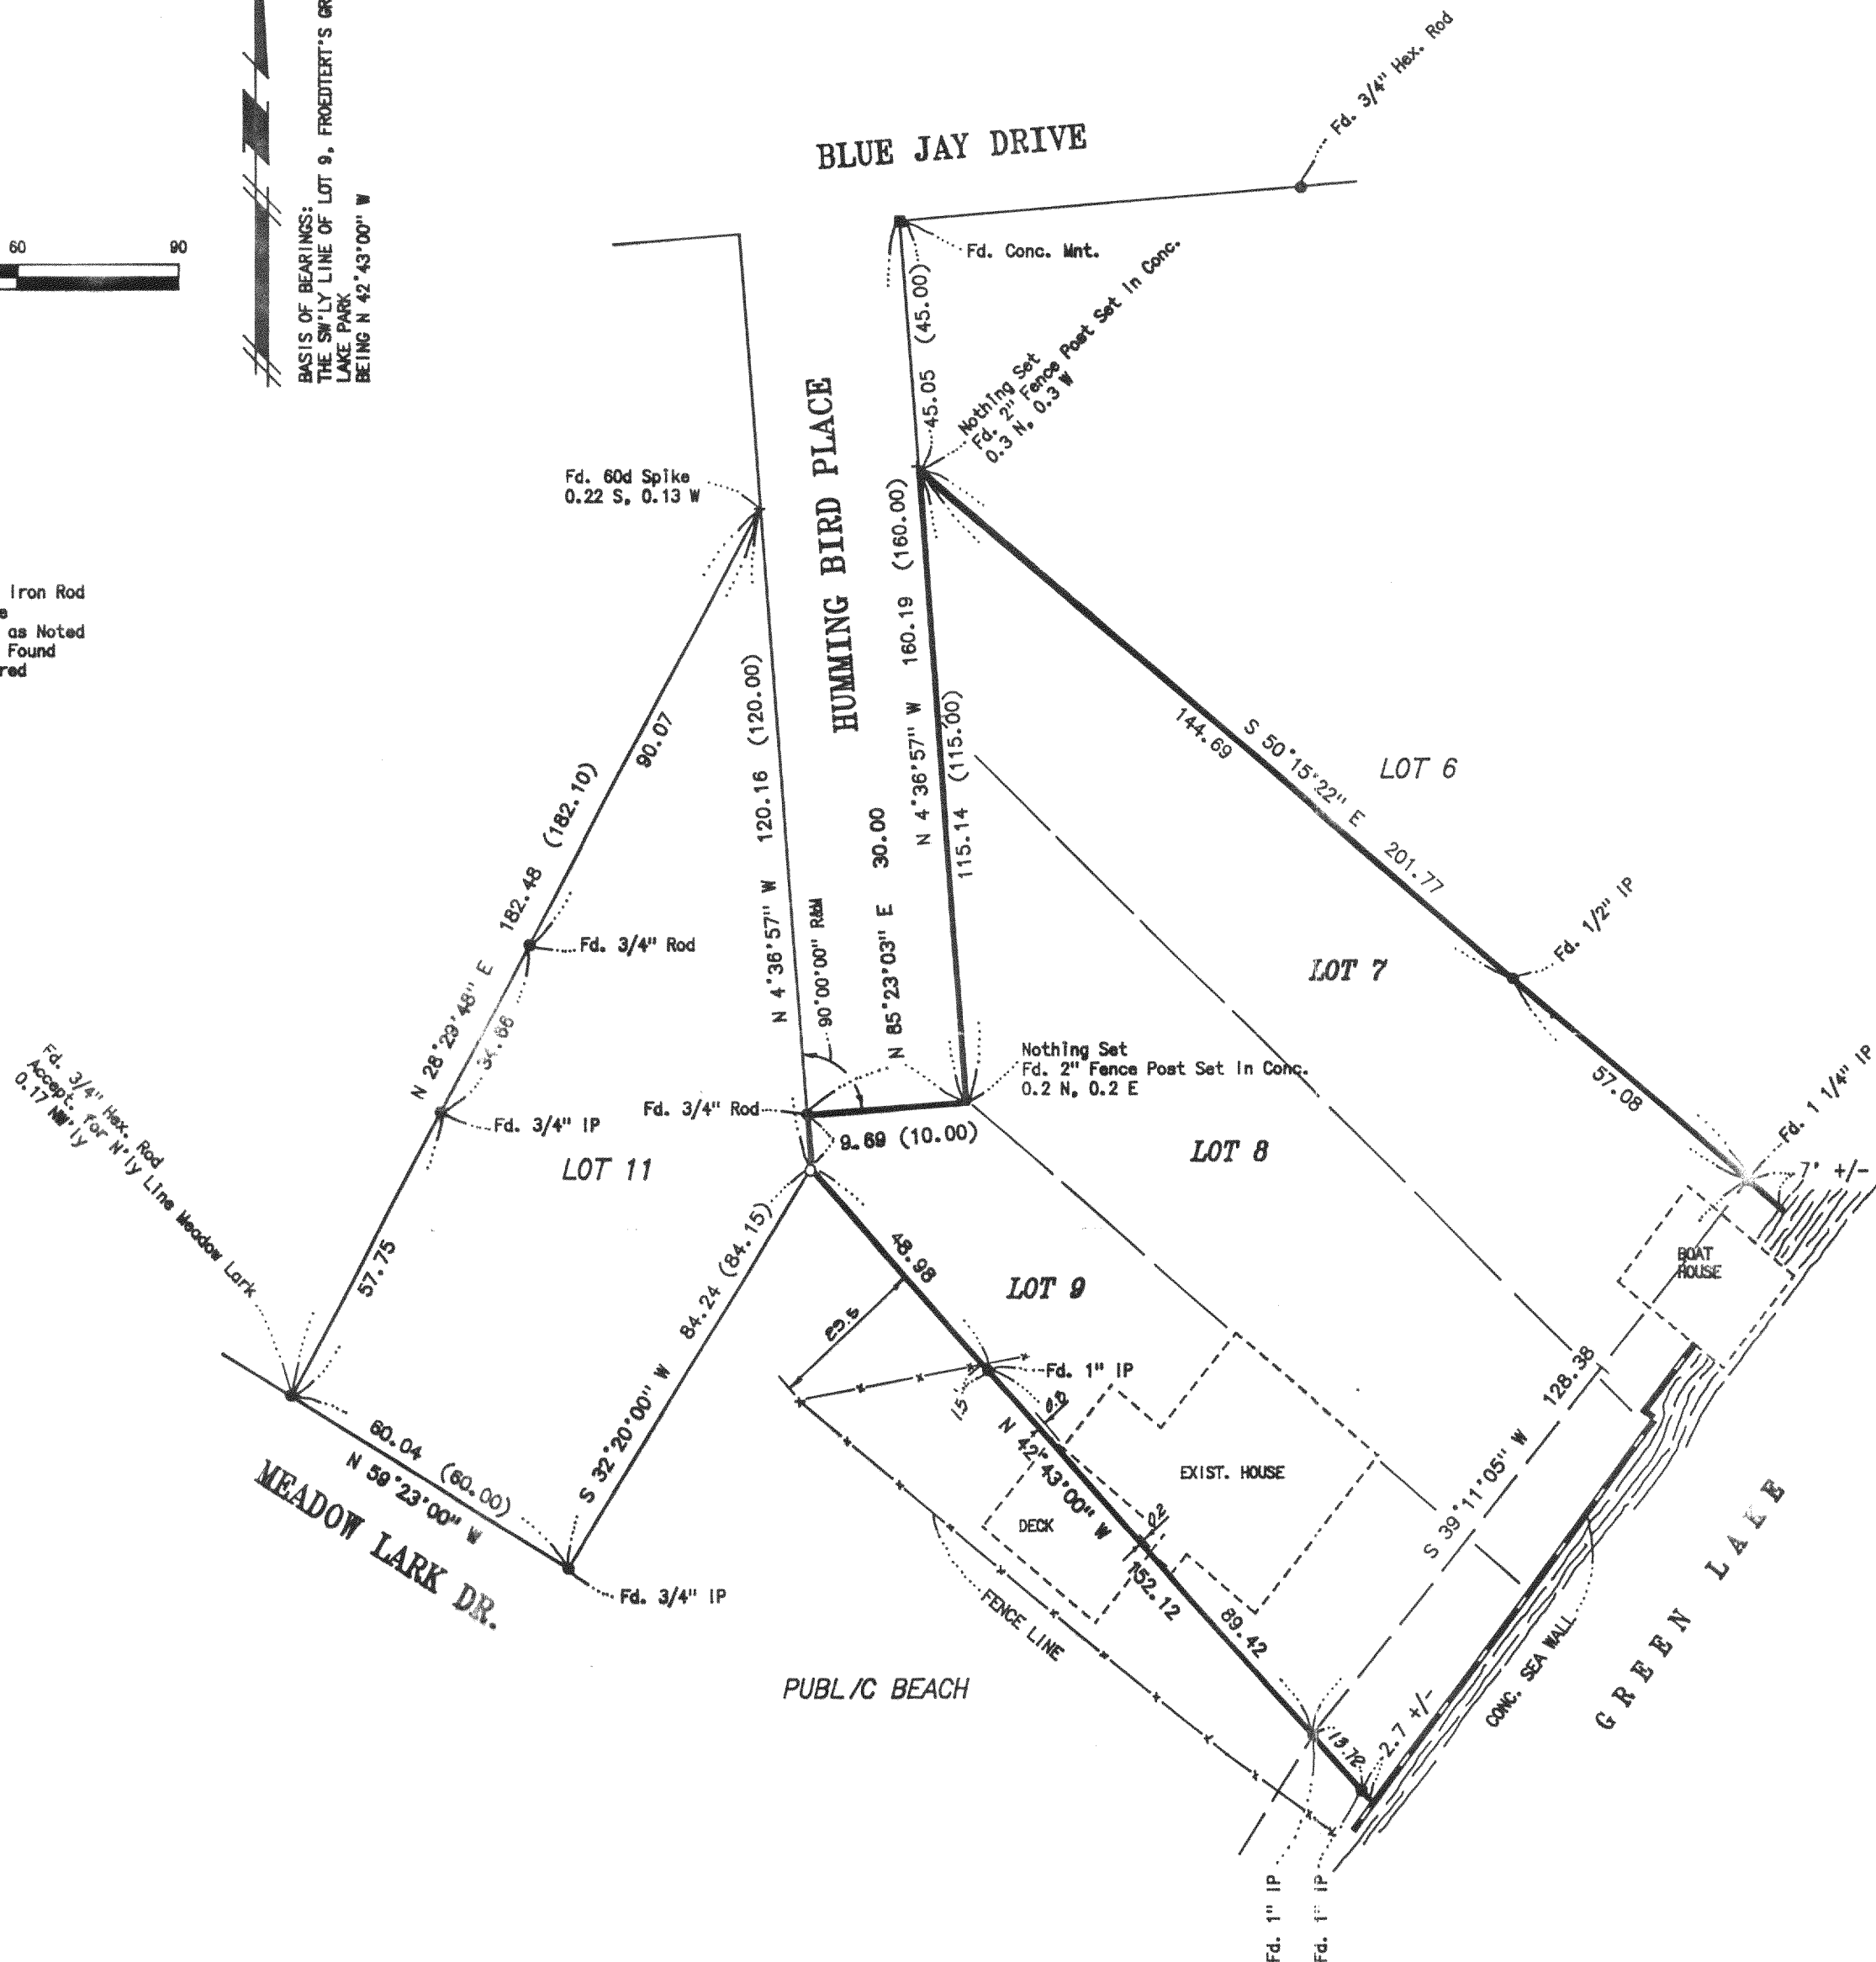

LEGAL DESCRIPTION


LOTS 7, 8 AND 9 OF FROEDTERT'S GREEN LAKE PARK  
LOCATED IN THE NW 1/4, SEC. 26, T4N, R16E  
IN THE TOWN OF LA GRANGE, WALWORTH COUNTY, WISCONSIN

SURVEYOR'S CERTIFICATE

I, JAMES K. LANGONE, REGISTERED LAND SURVEYOR, CERTIFY THAT  
I HAVE SURVEYED THE PROPERTY DESCRIBED ABOVE AND THAT THE  
PLAT SHOWN HEREON IS A CORRECT REPRESENTATION OF THE  
BOUNDARIES THEREOF.

DATE: 7/22/96

JAMES K. LANGONE  
REGISTERED LAND SURVEYOR, S-1347

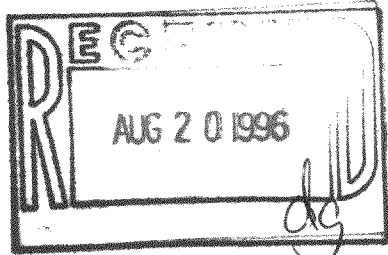

HFP-4  
416-1190

| JAMES K. LANGONE                 |          |                                           |              |
|----------------------------------|----------|-------------------------------------------|--------------|
| LAND SURVEYS & CIVIL ENGINEERING |          |                                           |              |
| N339 Co. Rd. "N" (Upper)         |          | Whitewater, WI. 53190-2842 (414) 473-4119 |              |
| SCALE                            | AS SHOWN | APPROVED BY                               | DRAWN BY JKL |
| DATE                             | 7/17/96  |                                           | REVISED      |
|                                  |          |                                           |              |
| CLIENT                           |          | DRAWING NUMBER                            |              |
| BEATRICE THOMSON                 |          | 96-120                                    |              |