
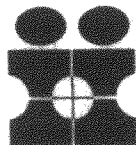
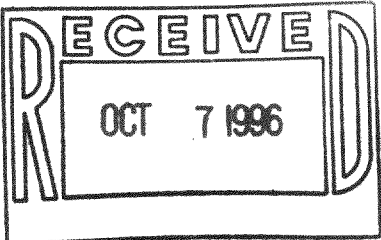


Plat of Survey

Survey For: WOLTER BROS. BUILDERS
Location: FARM VILLAGE LANE

JACOBY

Description: LOT 11 FARM VILLAGE SUBDIVISION, located in the S.F. 1/4 of the S.W. 1/4 and the S.W. 1/4 of the S.E. 1/4 and the S.F. 1/4 of the S.E. 1/4 of Section 25, Town 4 North, Range 16 East, Walworth County, Wisconsin.

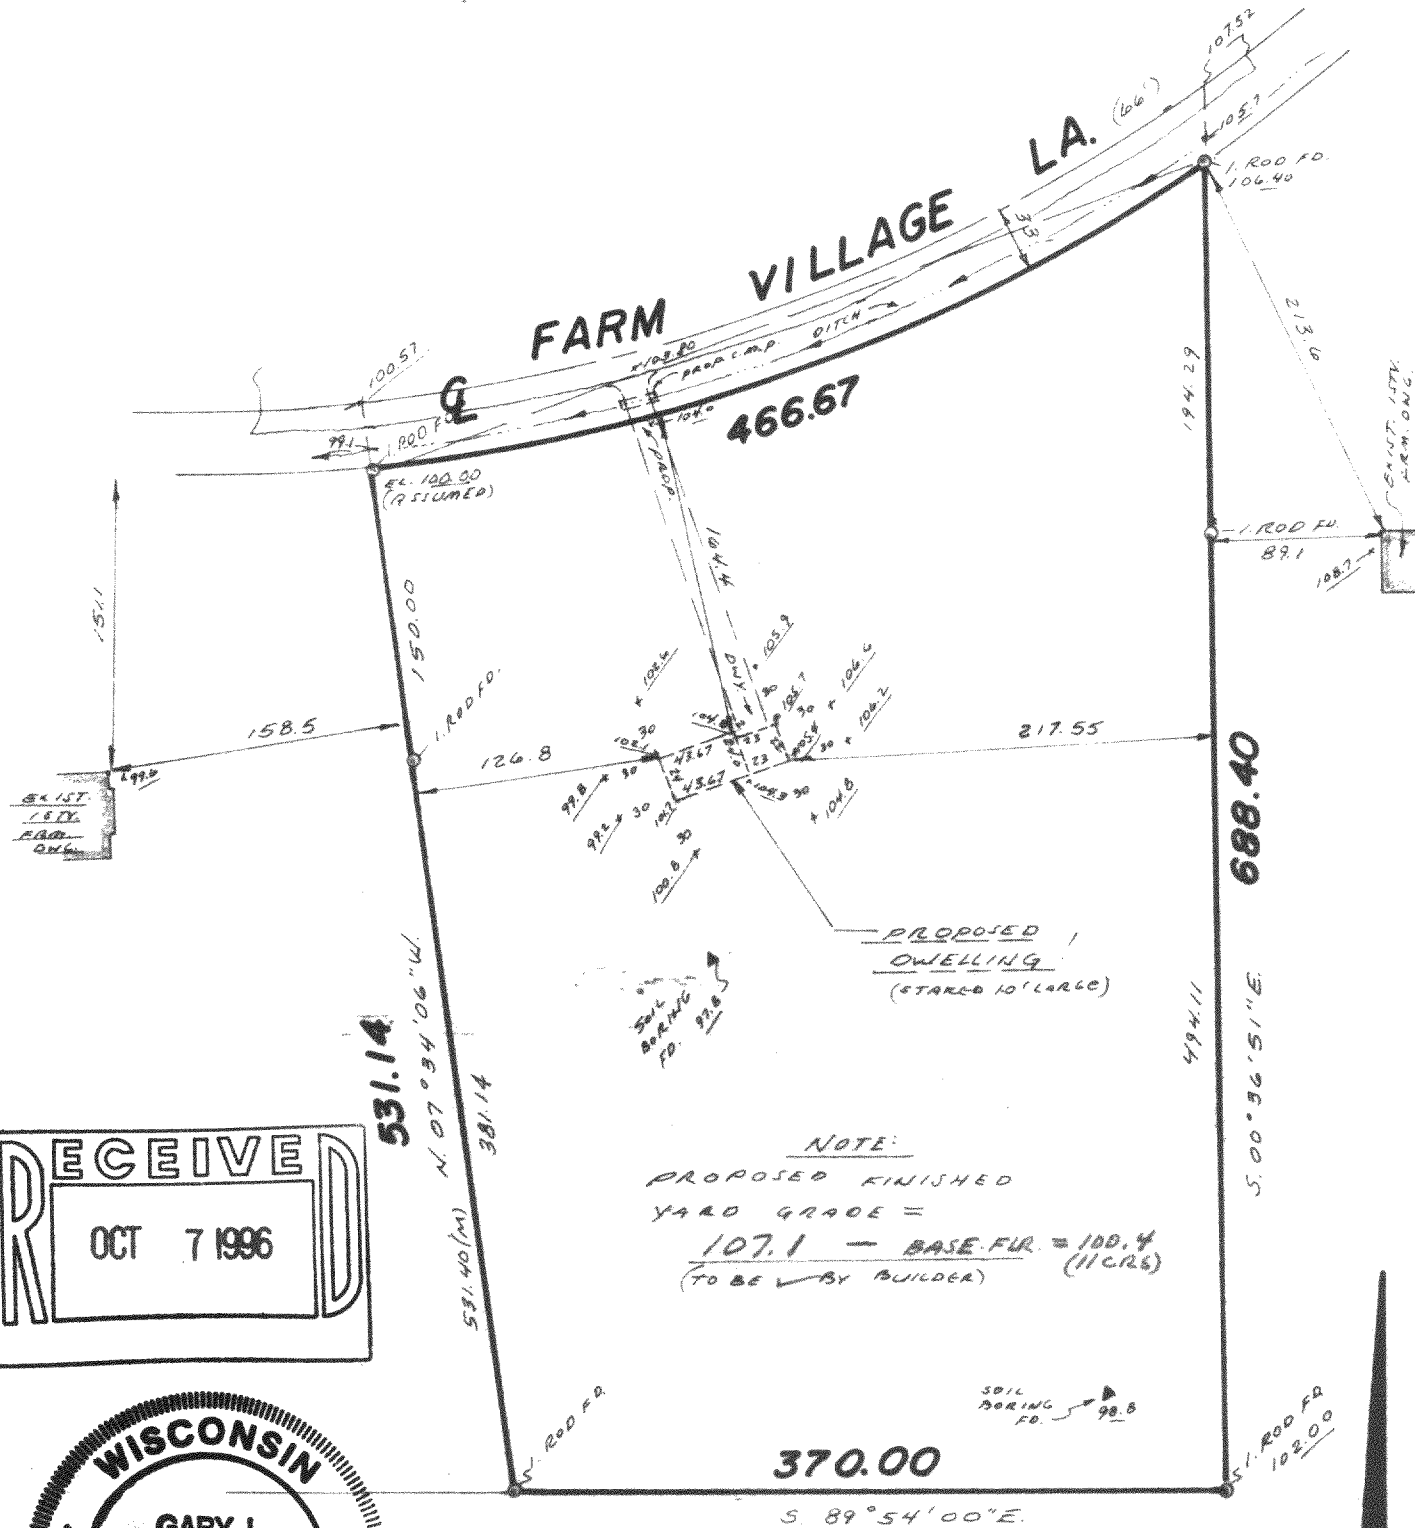

INTERLINE SURVEY SERVICES, INC.
11221 W. FOREST HOME AVE
HALES CORNERS, WISCONSIN 53130
PHONE 425-2060

SURVEY CERTIFICATE

CURVE DATA
 $\Delta = 29^{\circ}12'00''$
CHD = 461.64 461.74(M)
BRL = N. 69° 33' 41" E.
RAD = 915.70

Scale: 1" = 100'

State of Wisconsin ss
Milwaukee County

We, Interline Survey Services, Inc., certify that we have surveyed the above described property and the above map is a true representation thereof, and shows the size and location of the property, its exterior boundaries, the location and dimensions of all visible structures thereon, fences, apparent easements and roadways and visible encroachments, if any.

This survey is made for the exclusive use of the present owners of the Property, and also those who purchase, mortgage, or guarantee the title thereto, within one (1) year from date hereof.

Gary J. Smith
Wisconsin Registered Land Surveyor

Date: 2/29/96
Job No.: 24398