


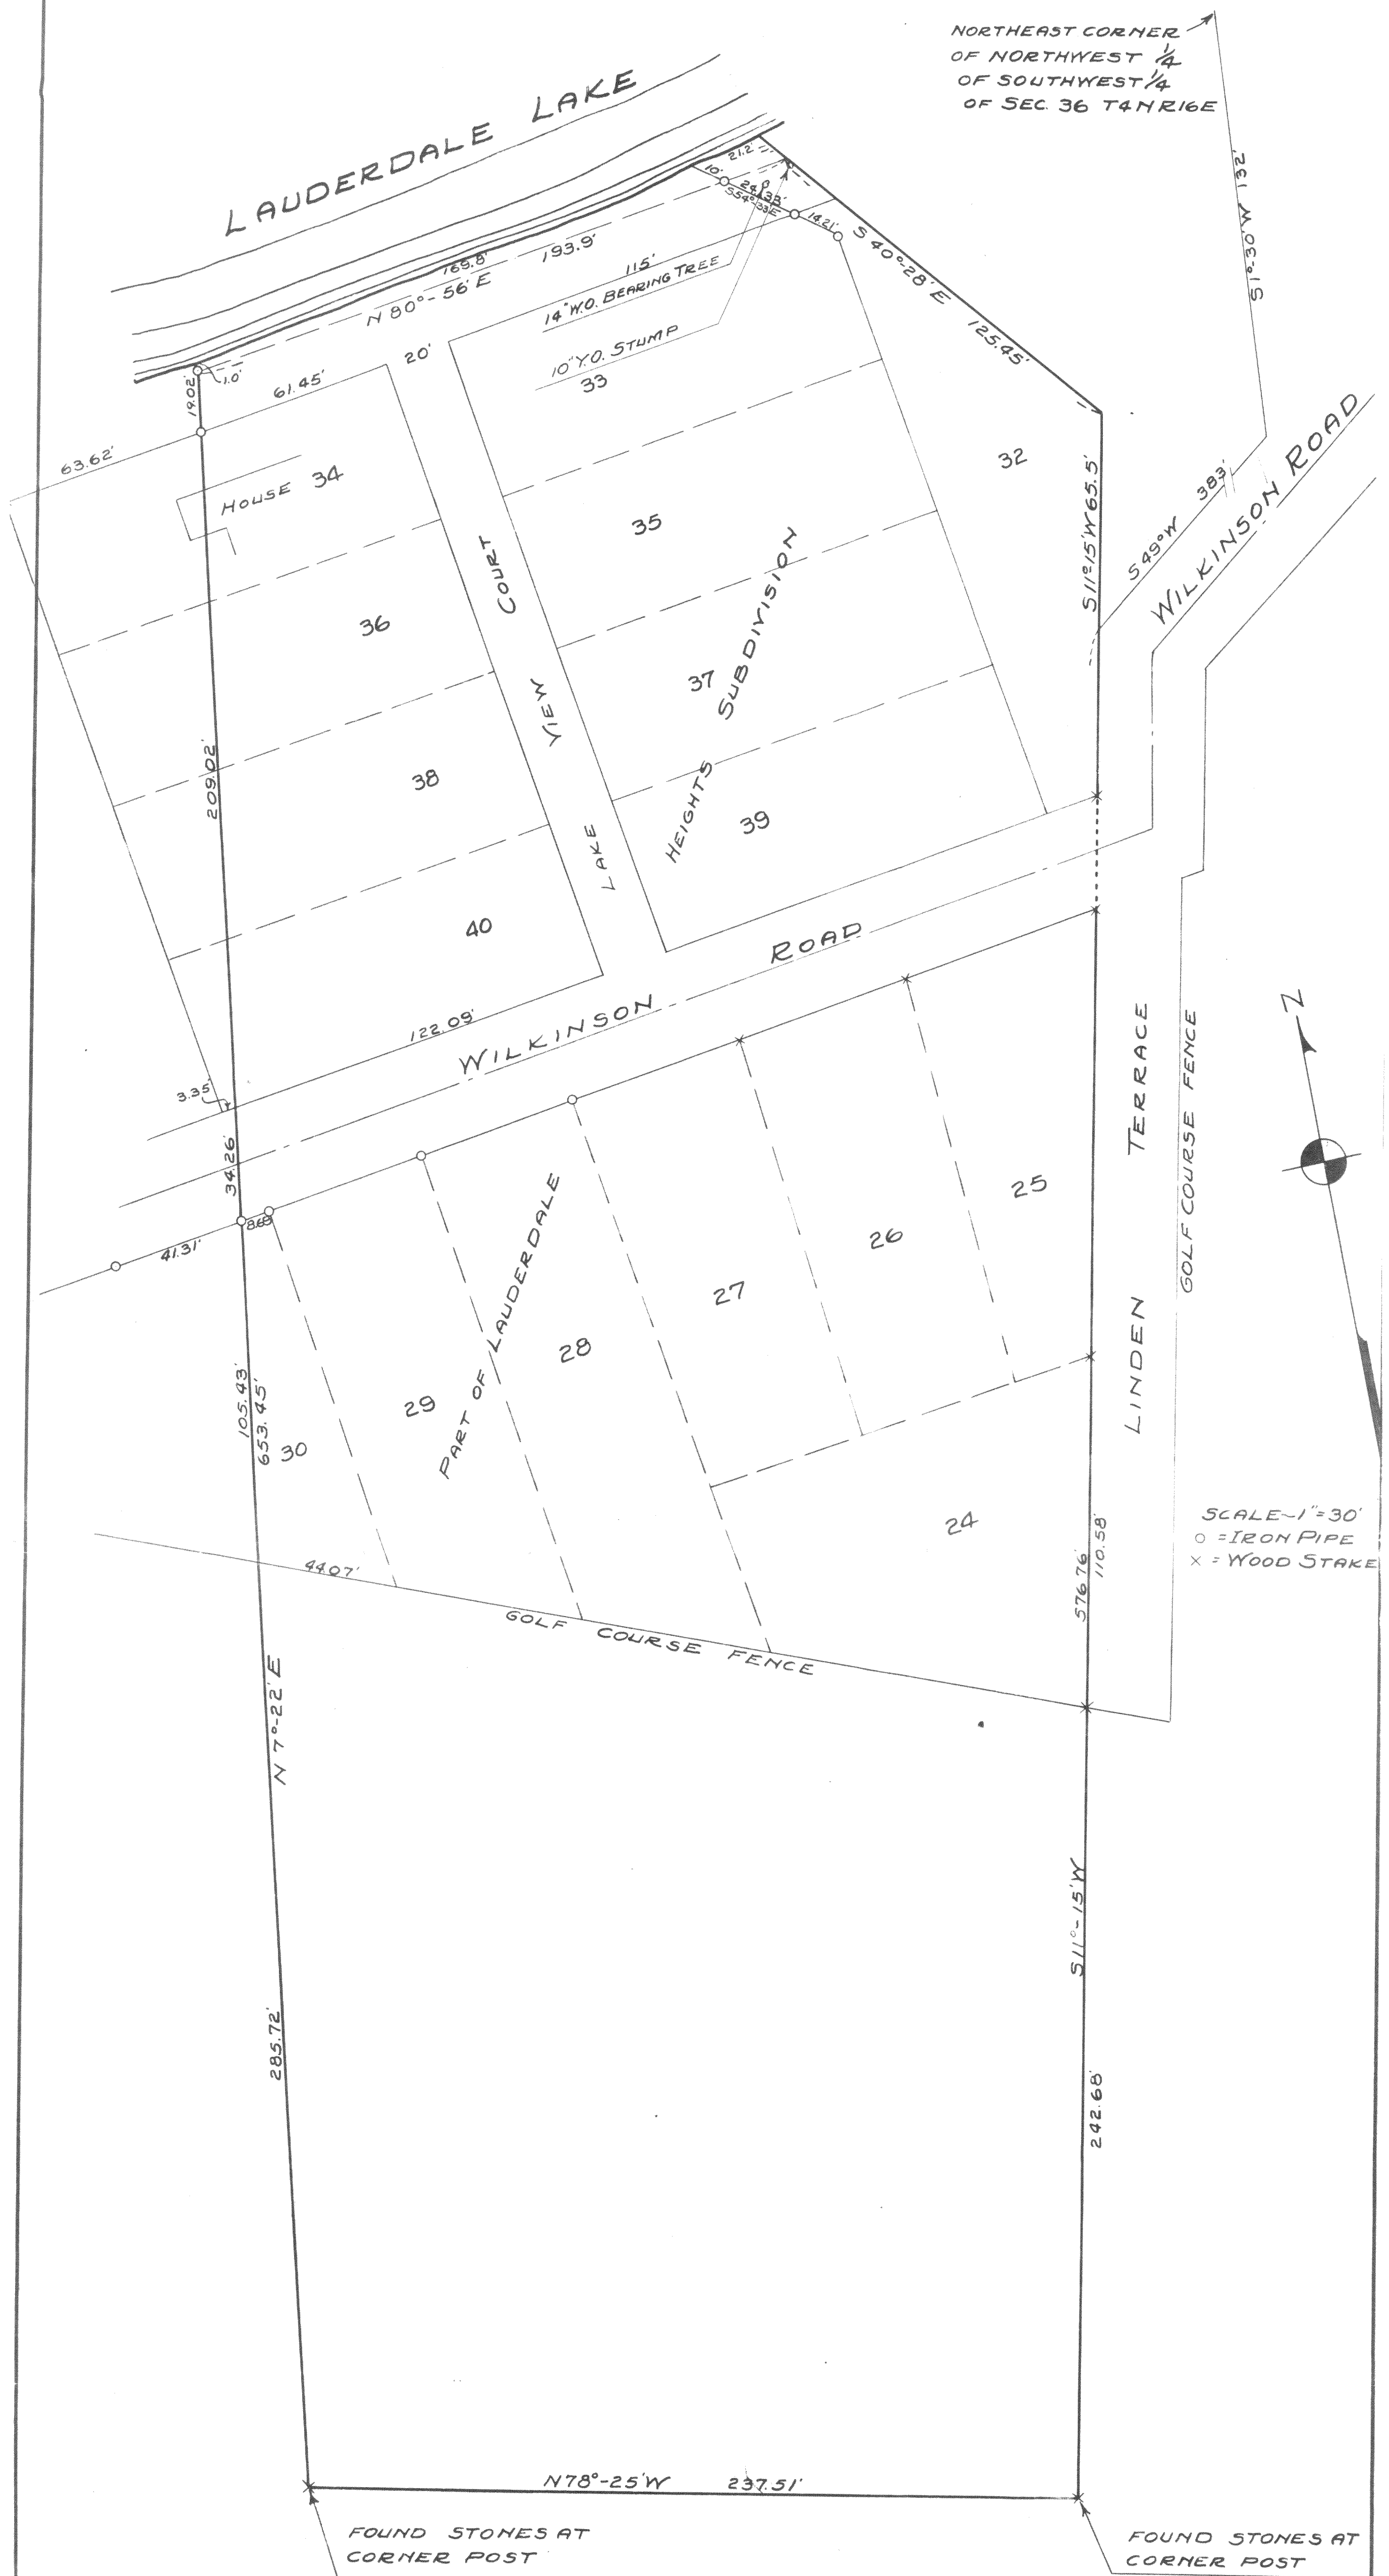

HLH-8
11-9

HLH-2
11-9
11-9

PLAT OF SURVEY
OF
LAND IN THE SOUTHWEST 1/4 OF SECTION 36,
T4N R16E OF WALWORTH COUNTY WIS-
CONSIN.
JULY 1938

Lloyd S. Jensen
COUNTY CLERK

416-13.1