



LOT 10 OF HILLVIEW PARK SUBDIVISION, LOCATED  
IN PART OF THE SOUTHEAST 1/4 OF THE NORTHWEST  
1/4 OF SECTION 35, TOWN 2 NORTH, RANGE 16  
EAST, TOWN OF LaGRANGE, WALWORTH COUNTY,  
WISCONSIN.

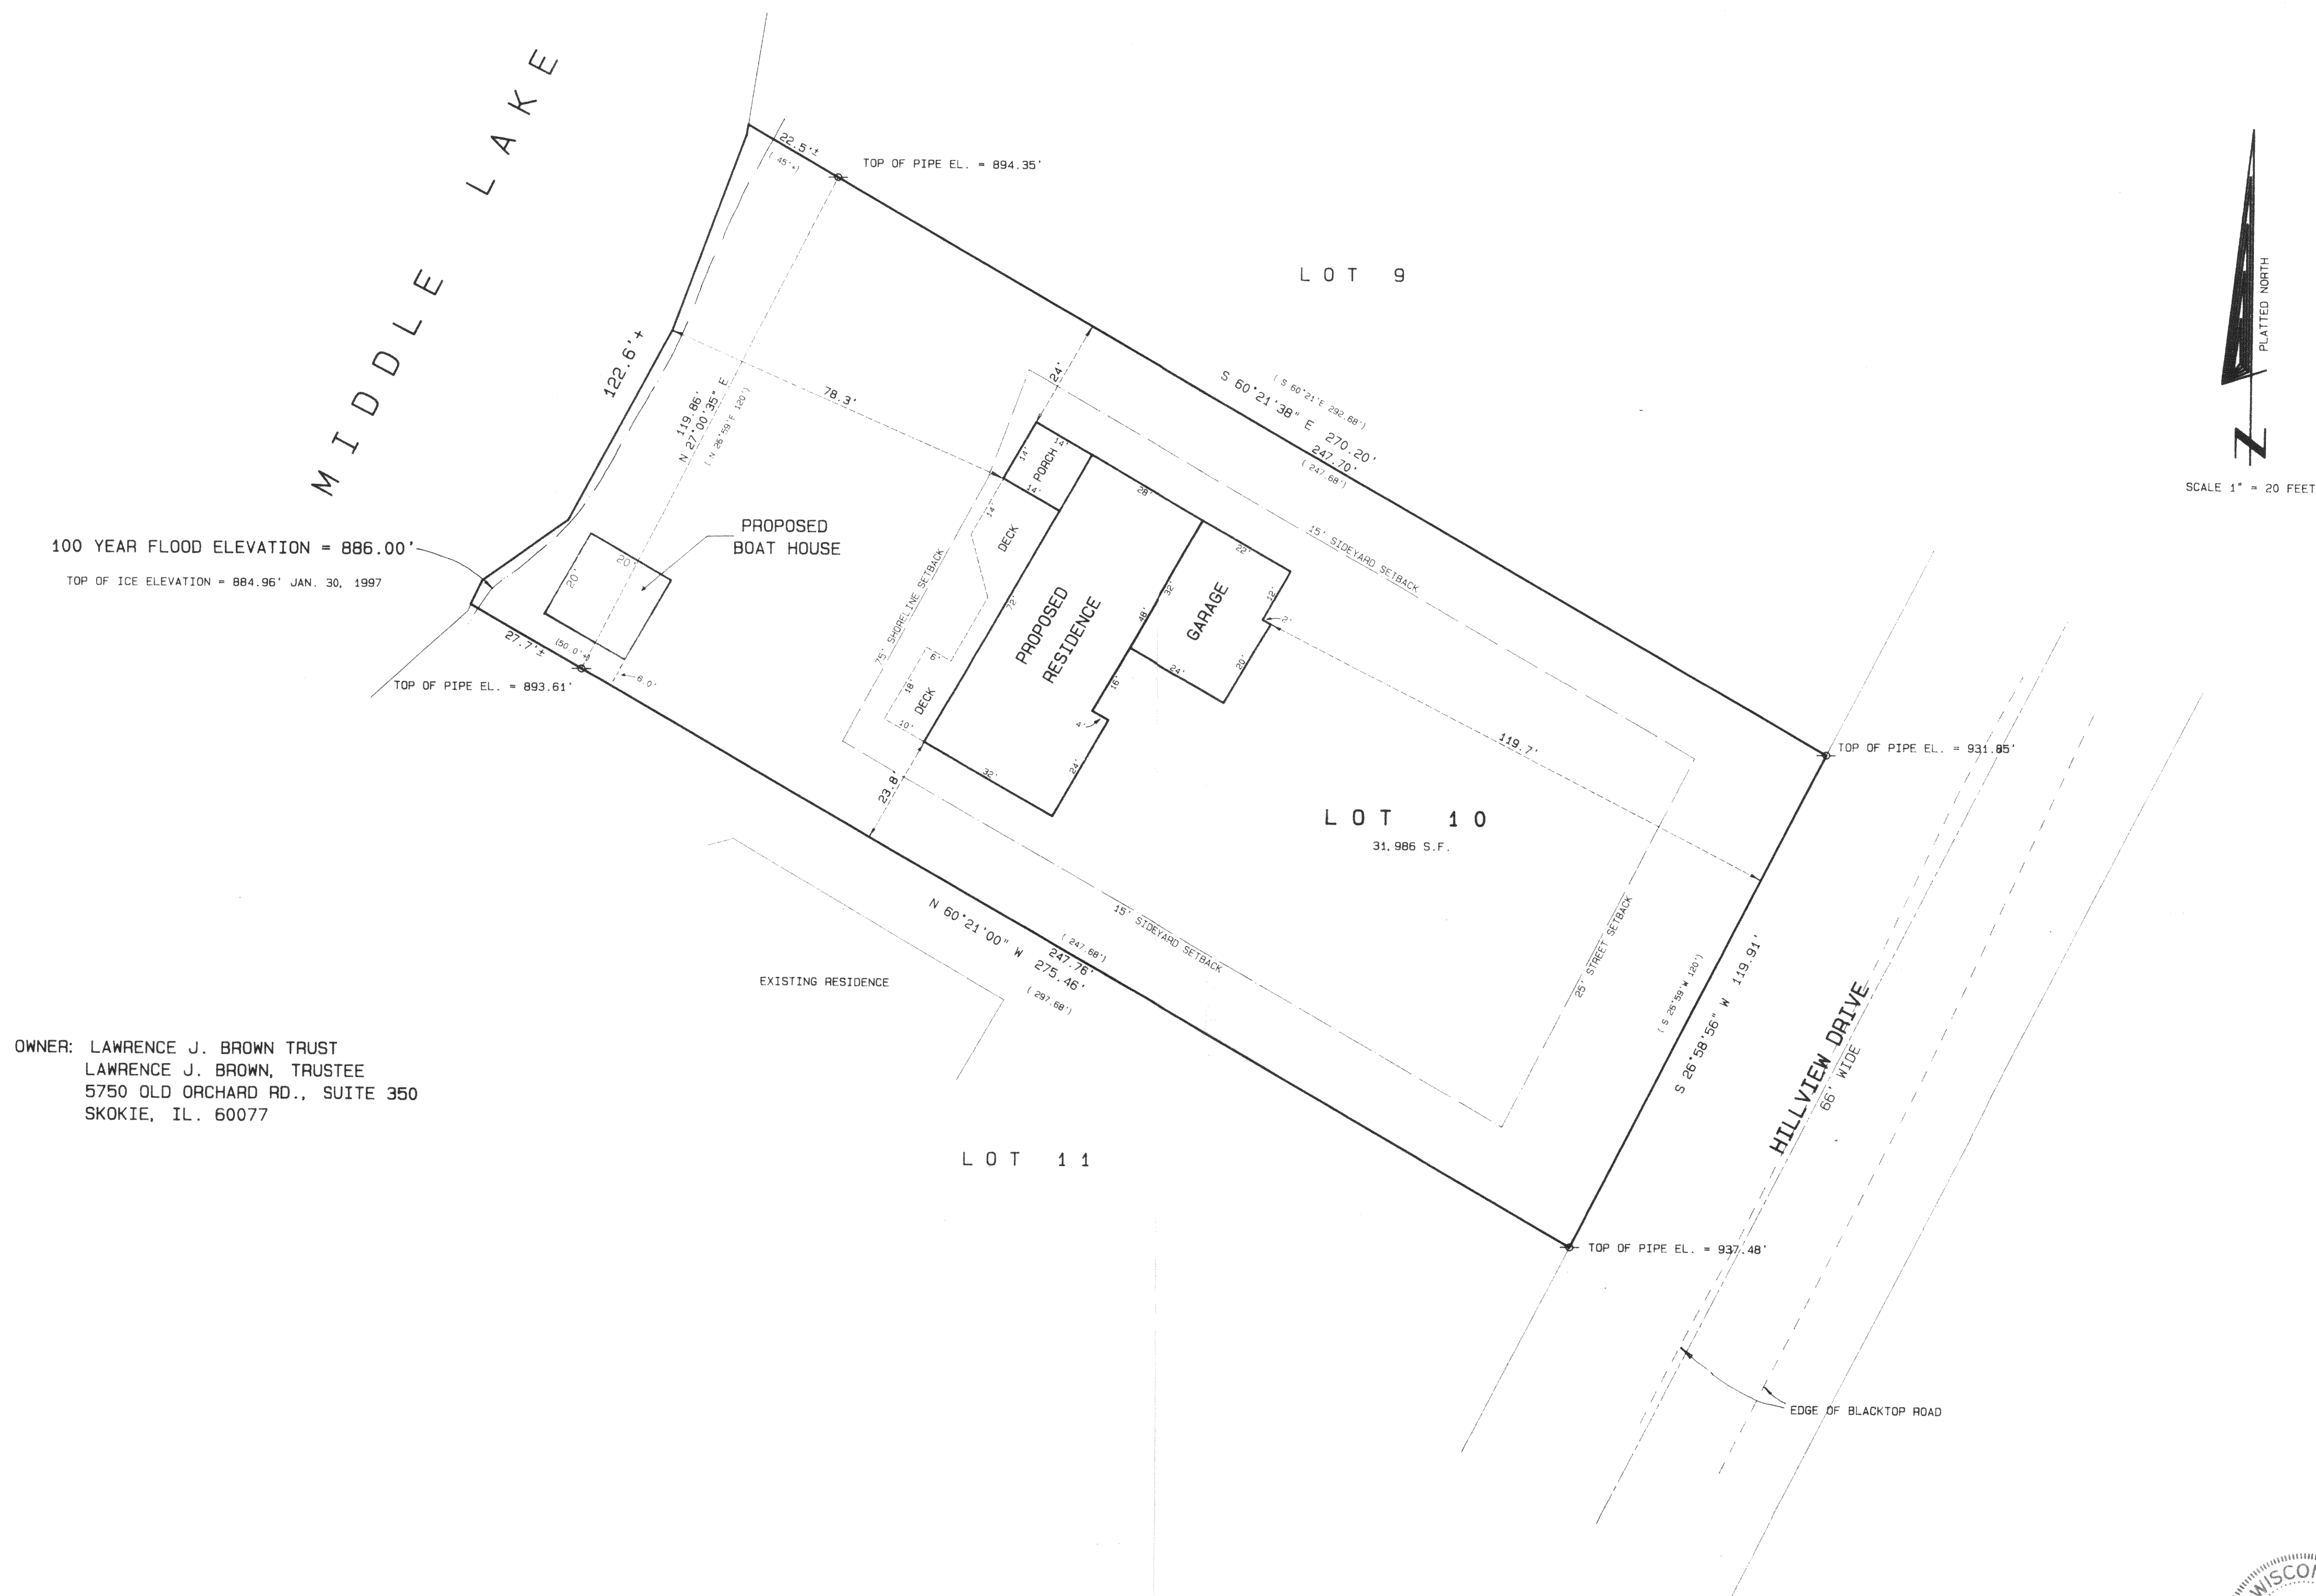

OWNER: LAWRENCE J. BROWN TRUST  
LAWRENCE J. BROWN, TRUSTEE  
5750 OLD ORCHARD RD., SUITE 350  
SKOKIE, IL. 60077

Legend

- ✂ FOUND IRON PIPE  
 ⬤ FOUND IRON ROD  
 □ FOUND BRASS CAPPED MONUMENT  
 \* FOUND CONCRETE MONUMENT  
 + CHISEL CUT IN CONCRETE  
 ● SET IRON ROD, 24" LONG, WEIGHING  
 1.5 LBS., LINEAL FT., 3/4" DIA.  
 ● SET IRON ROD, 30" LONG, WEIGHING  
 4.5 LBS., LINEAL FT., 1-11/16" DIA.  
 (KK) RECORDED AS DIMENSION  
 — X — X — EXISTING FENCE

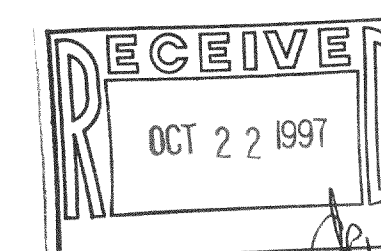

SCALE: (1" = 20 FEET)

I hereby certify that the above described property has been surveyed by me or under my direction and that the above map is a true representation thereof and shows the size and location of the property, its exterior boundaries, the location of all visible structures and dimensions of all principal buildings thereon, boundary fences, apparent easements, roadways and visible encroachments, if any.

This survey is made for the use of the present owners of the property and also those who purchase, mortgage or guarantee the title thereto within one year from date hereof.

KENNETH B. ABERNATHY, JR.  
WISCONSIN REGISTERED LAND SURVEYOR

Date: OCT. 1<sup>ST</sup> 1997 Job No. 97.112

REVISED 10/6/97

416-1328  
HHV-10

ABERNATHY and ASSOCIATES


Kenneth B. Abernathy Jr.

Wisconsin Registered Land Surveyor S-1594


W4056 Bray Road  
Elkhorn, Wisconsin 53121  
Phone: (414) 723-4260 (office)  
(414) 723-7209 (fax)

PLAT OF SURVEY


LOT 10 OF HILLVIEW PARK SUBDIVISION, LOCATED  
IN PART OF THE SOUTHEAST 1/4 OF THE NORTHWEST  
1/4 OF SECTION 35, TOWN 2 NORTH, RANGE 16  
EAST, TOWN OF LaGRANGE, WALWORTH COUNTY,  
WISCONSIN.

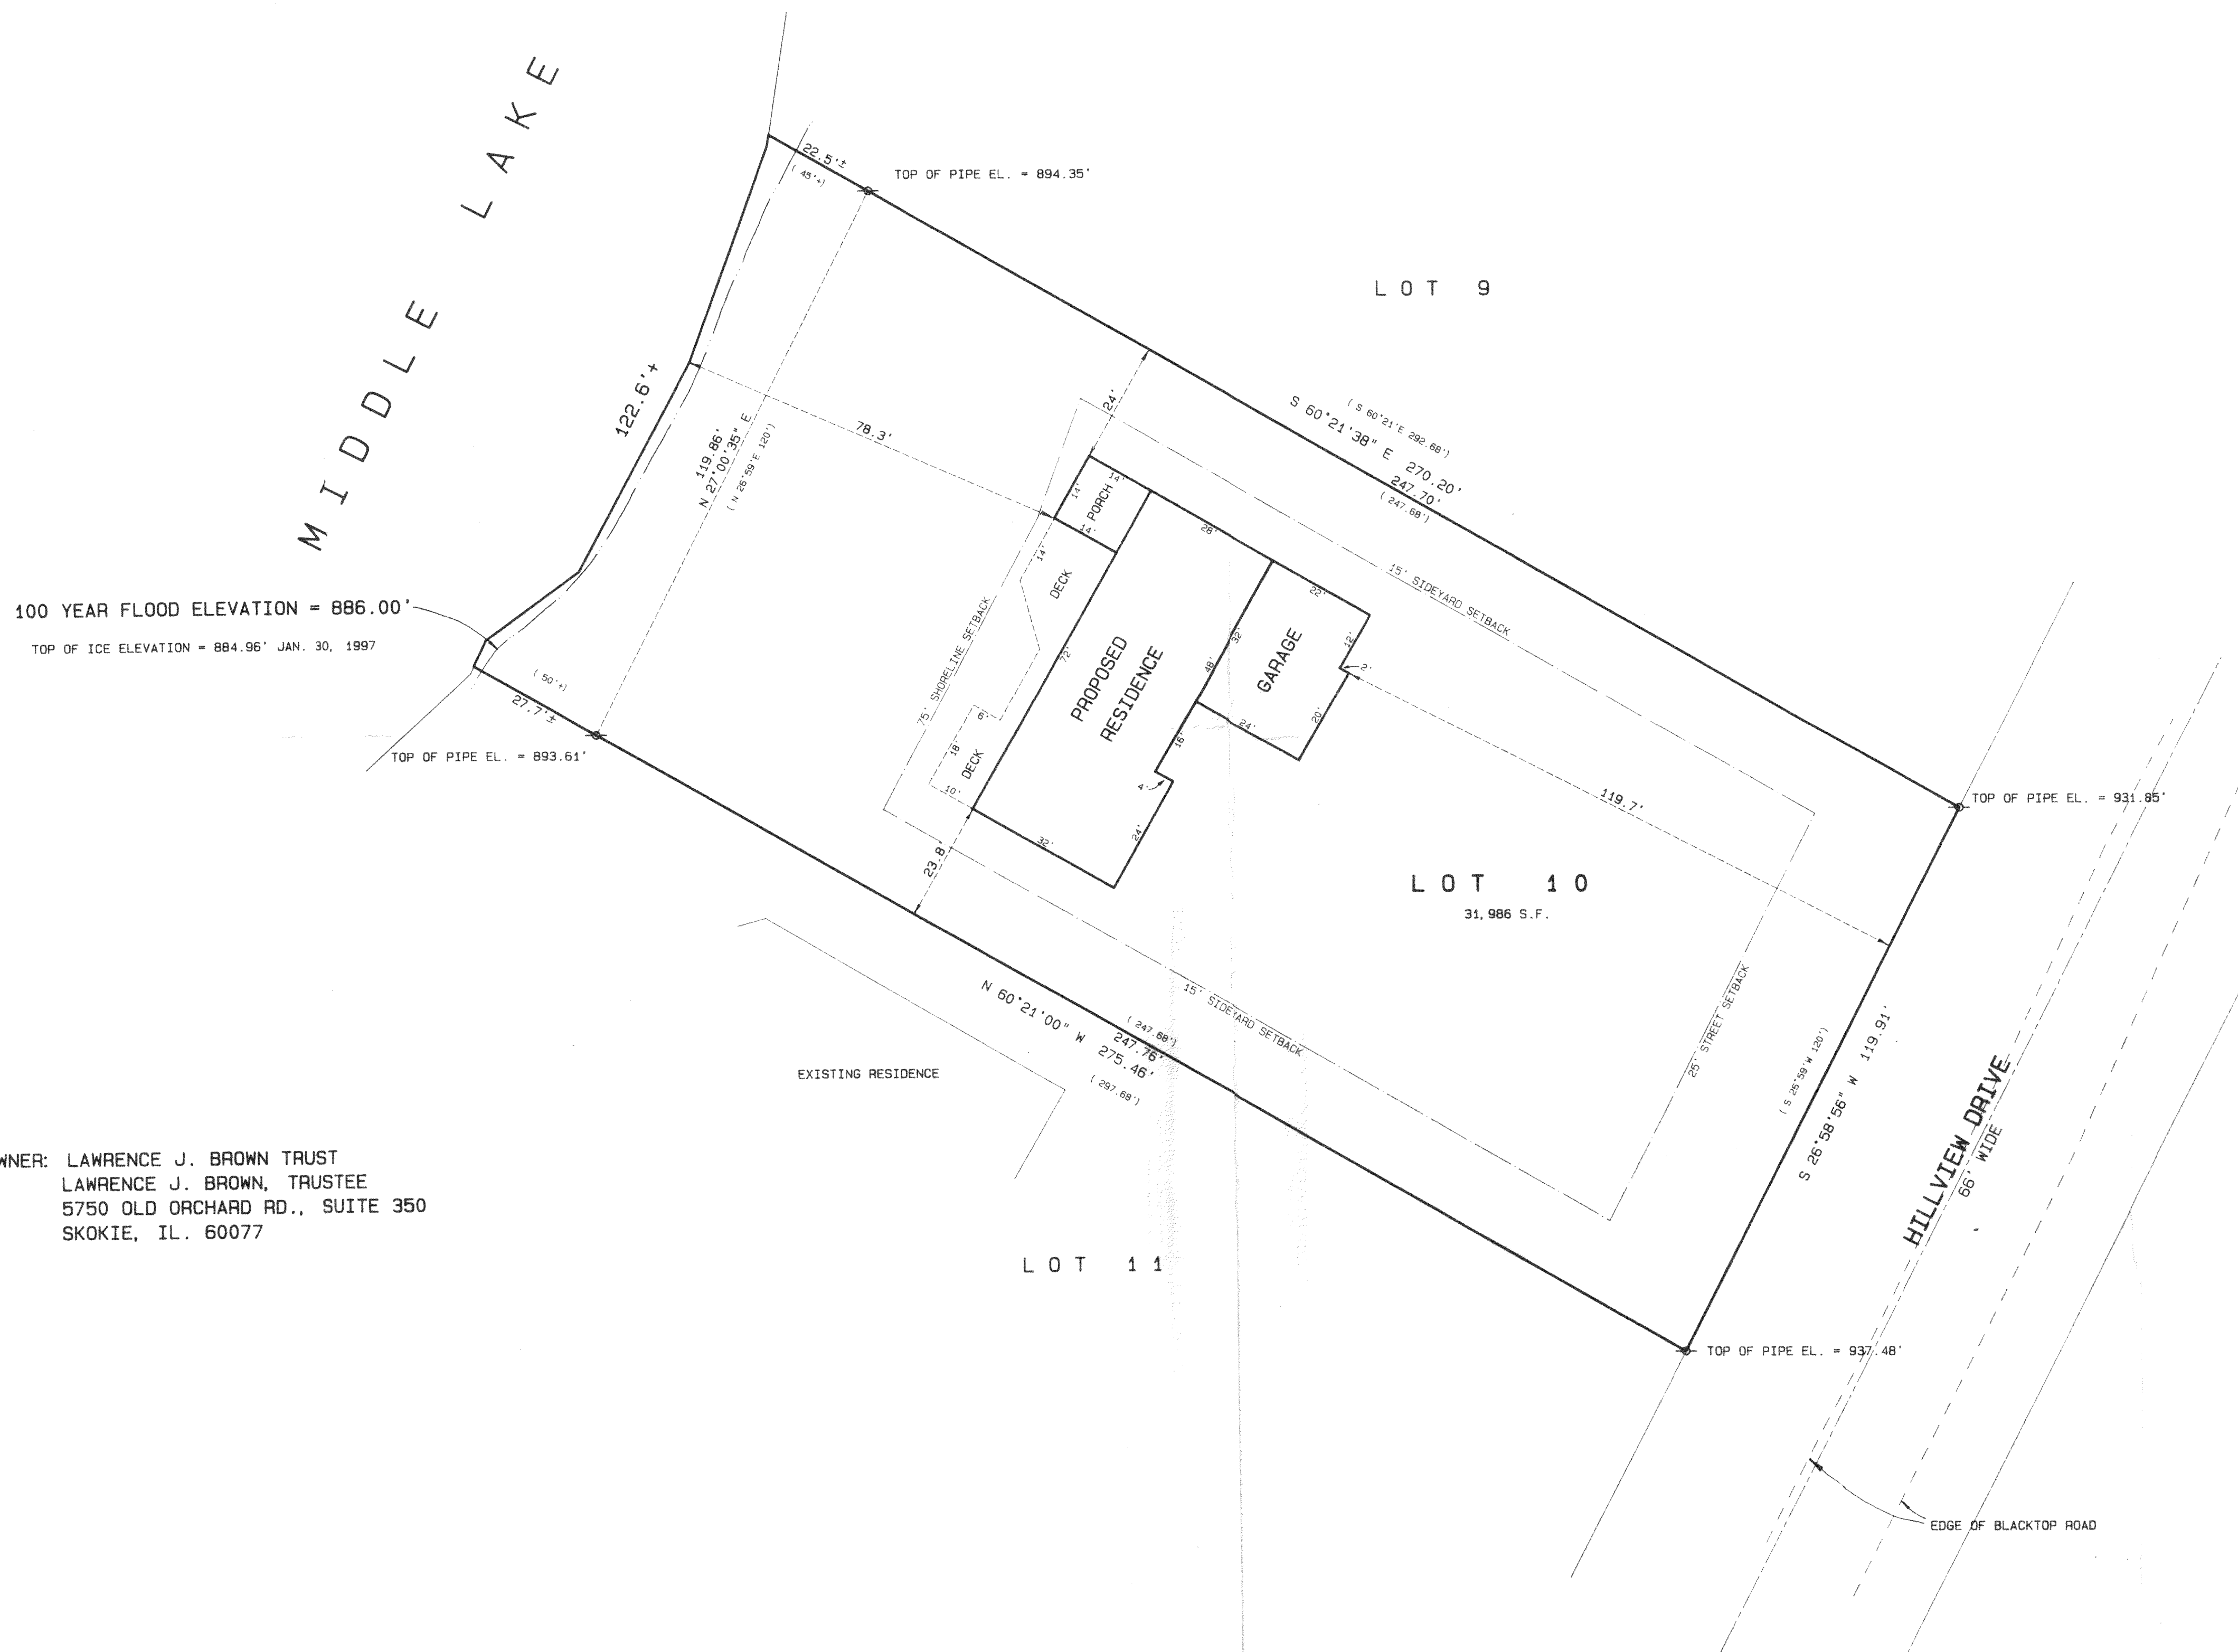

OWNER: LAWRENCE J. BROWN TRUST  
LAWRENCE J. BROWN, TRUSTEE  
5750 OLD ORCHARD RD., SUITE 350  
SKOKIE, IL. 60077

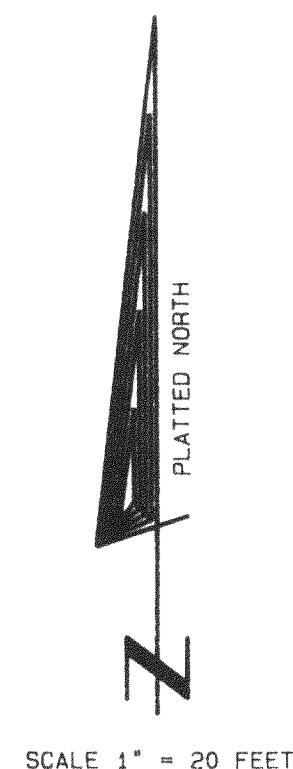


- Legend
- FOUND IRON PIPE
  - FOUND IRON ROD
  - FOUND BRASS CAPPED MONUMENT
  - FOUND CONCRETE MONUMENT
  - CHISEL CUT IN CONCRETE
  - SET IRON ROD, 24" LONG, WEIGHING 1.5 LBS./LINEAL FT., 3/4" DIA.
  - SET IRON ROD, 30" LONG, WEIGHING 4.5 LBS./LINEAL FT., 1 1/16" DIA.
  - RECORDED AS DIMENSION
  - EXISTING FENCE

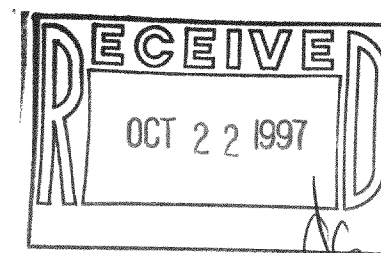

SCALE: 1" = 20 FEET

I hereby certify that the above described property has been surveyed by me or under my direction and that the above map is a true representation thereof and shows the size and location of the property, its exterior boundaries, the location of all visible structures and dimensions of all principal buildings thereon, boundary fences, apparent easements, roadways and visible encroachments, if any.

This survey is made for the use of the present owners of the property and also those who purchase, mortgage, or guarantee the property within one year from date hereof.

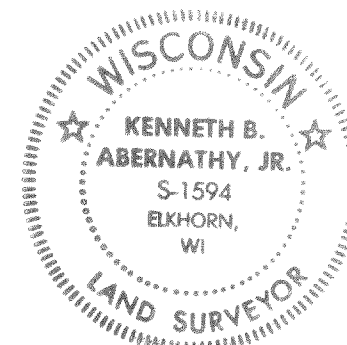

KENNETH B. ABERNATHY, JR.  
WISCONSIN REGISTERED LAND SURVEYOR,  
S-1594

Date: OCT. 17<sup>th</sup> 1997 Job No. 97.112