


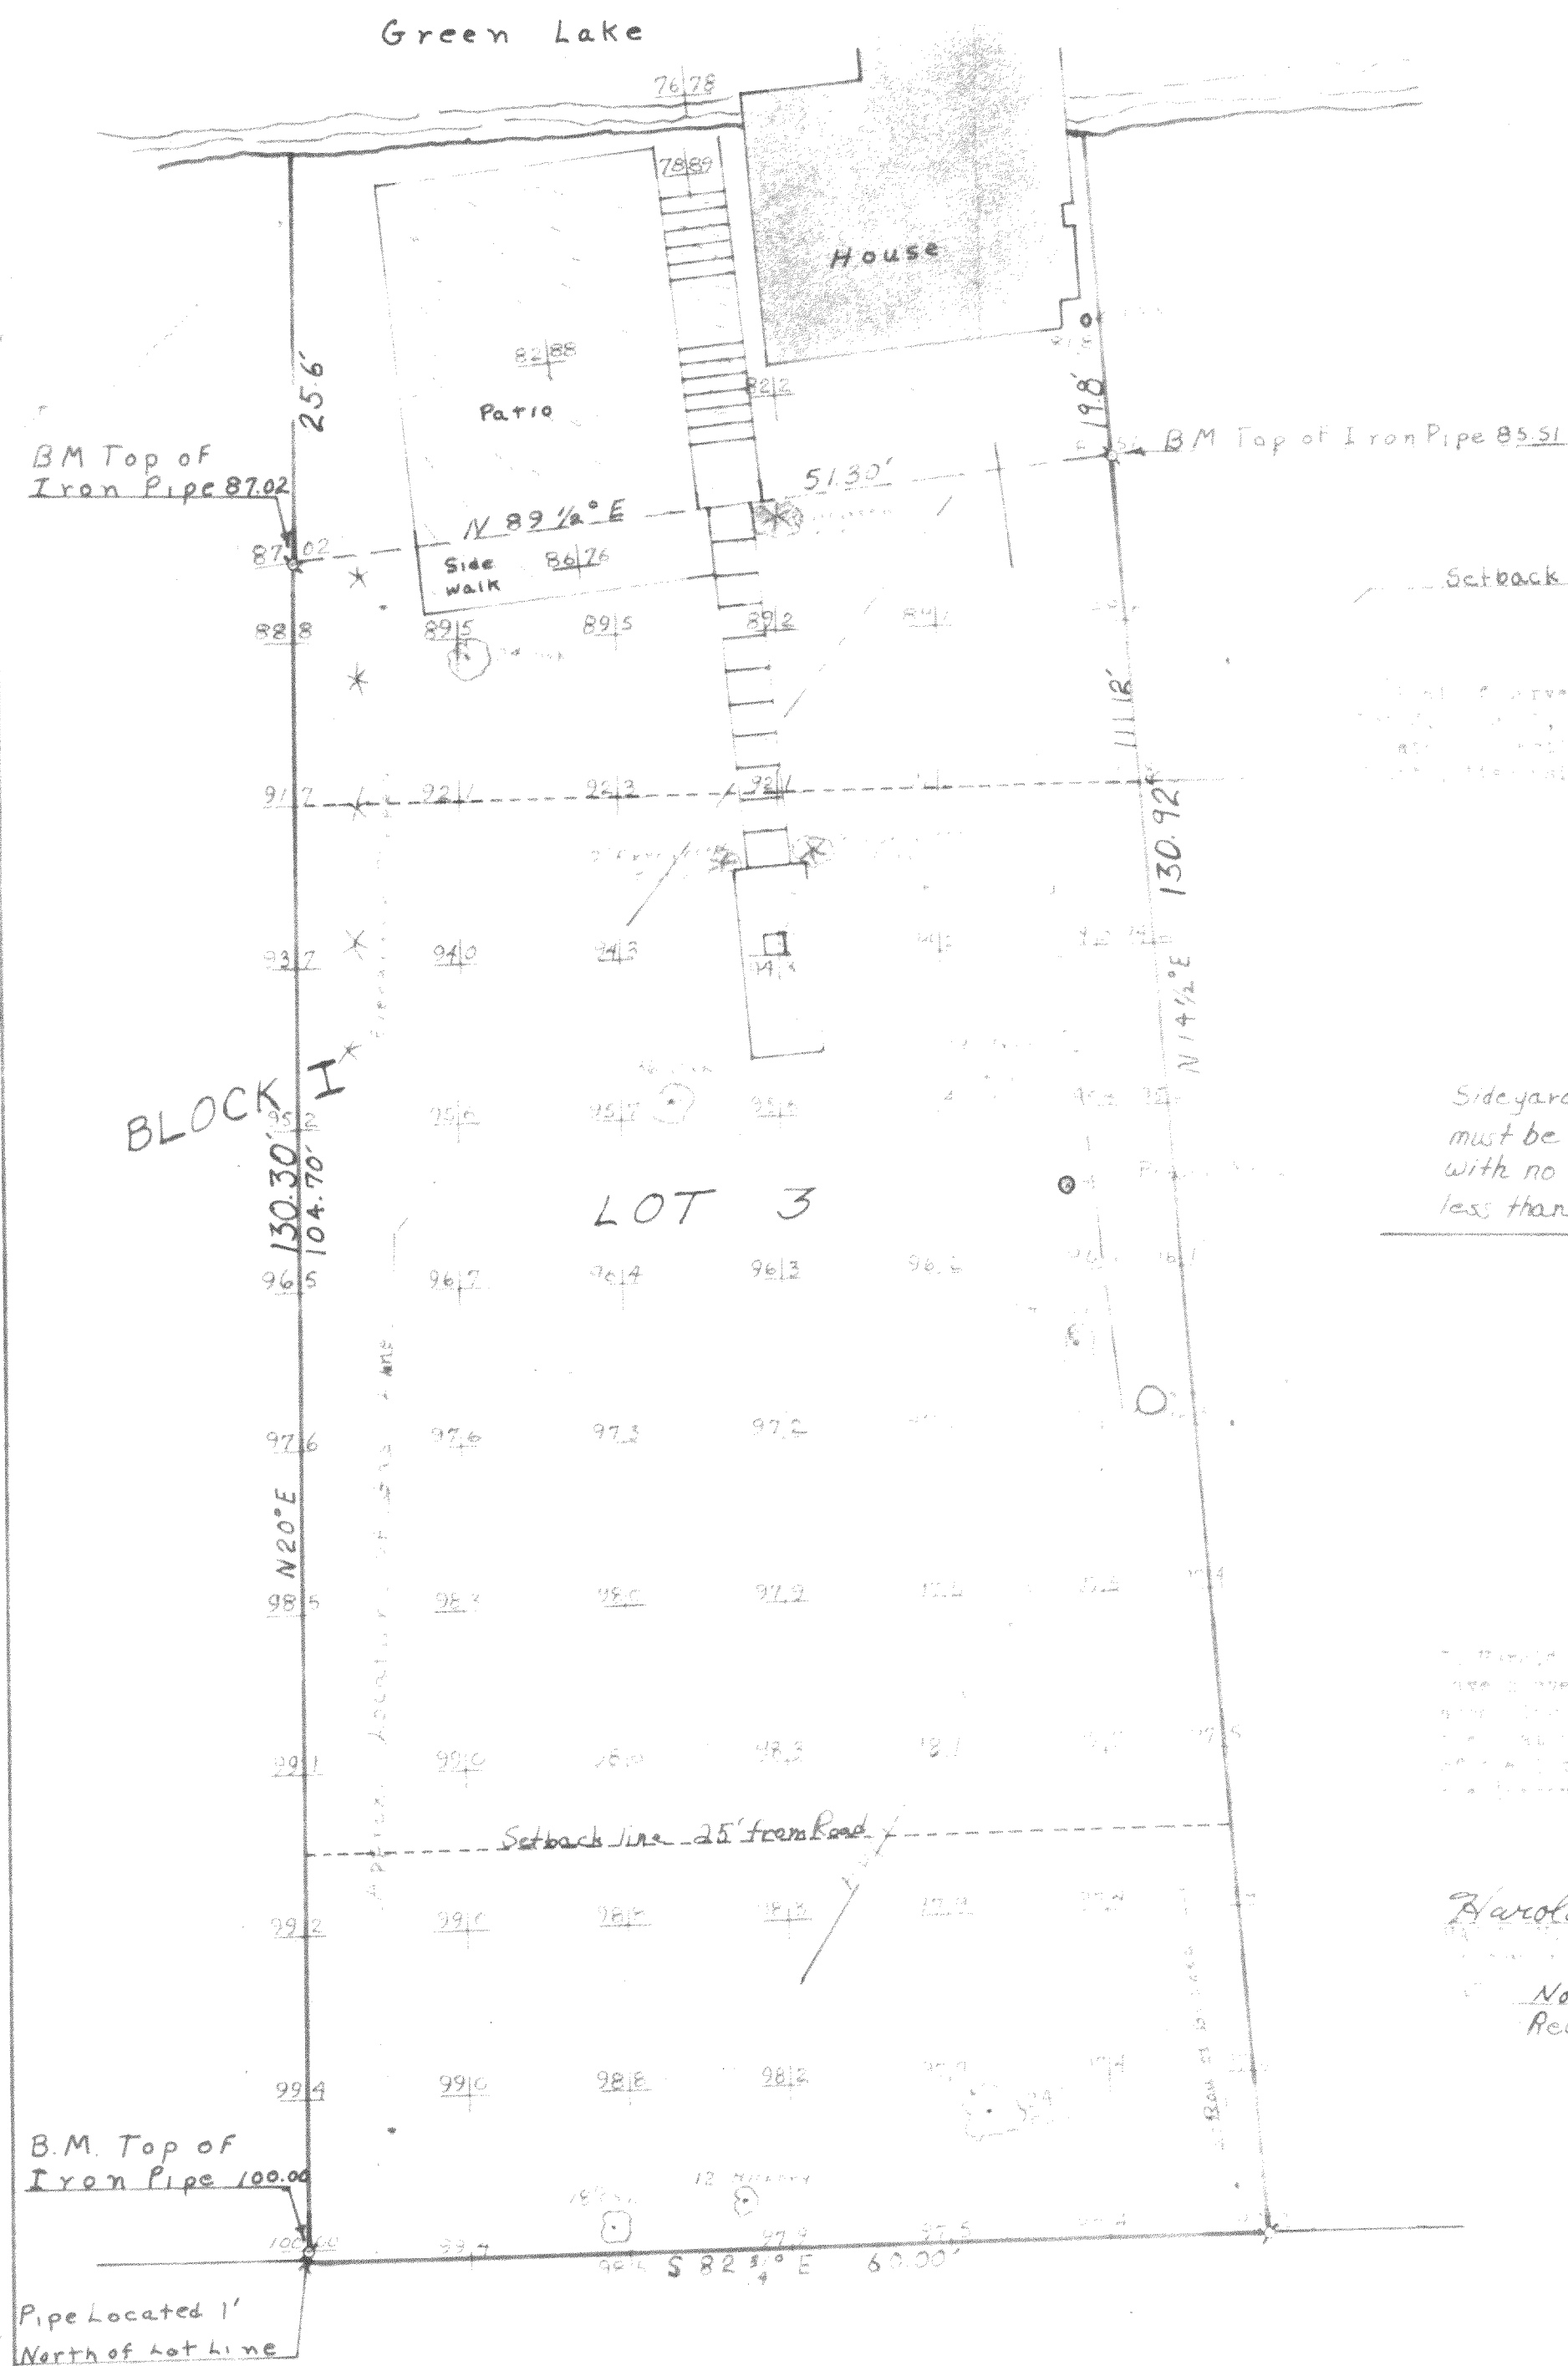

That if any of said Topog of
the lot, Green Lake, a subdivision
map, showing T4N, R14E, S12W
County, Minnesota.

Sideyard Setback lines
must be a total of 20'
with no one sideyard
less than 8'

I, Harold N. Kolb, do hereby certify that I
have prepared the report, report described
and shown to the official records, and that
the same is a correct representation
of the same, and the official lines of
the same as shown.

Harold N. Kolb

Surveyor, State of Minnesota

November 11, 1966

Revised: November 28, 1966