


PLAT OF SURVEY

LOT 10, STRAWBERRY BANKE PLANTATION,
A RECORDED SUBDIVISION LOCATED IN
SECTION 36, TOWN 4 NORTH, RANGE 16 EAST,
TOWN OF LAGRANGE, WALWORTH COUNTY,
WISCONSIN

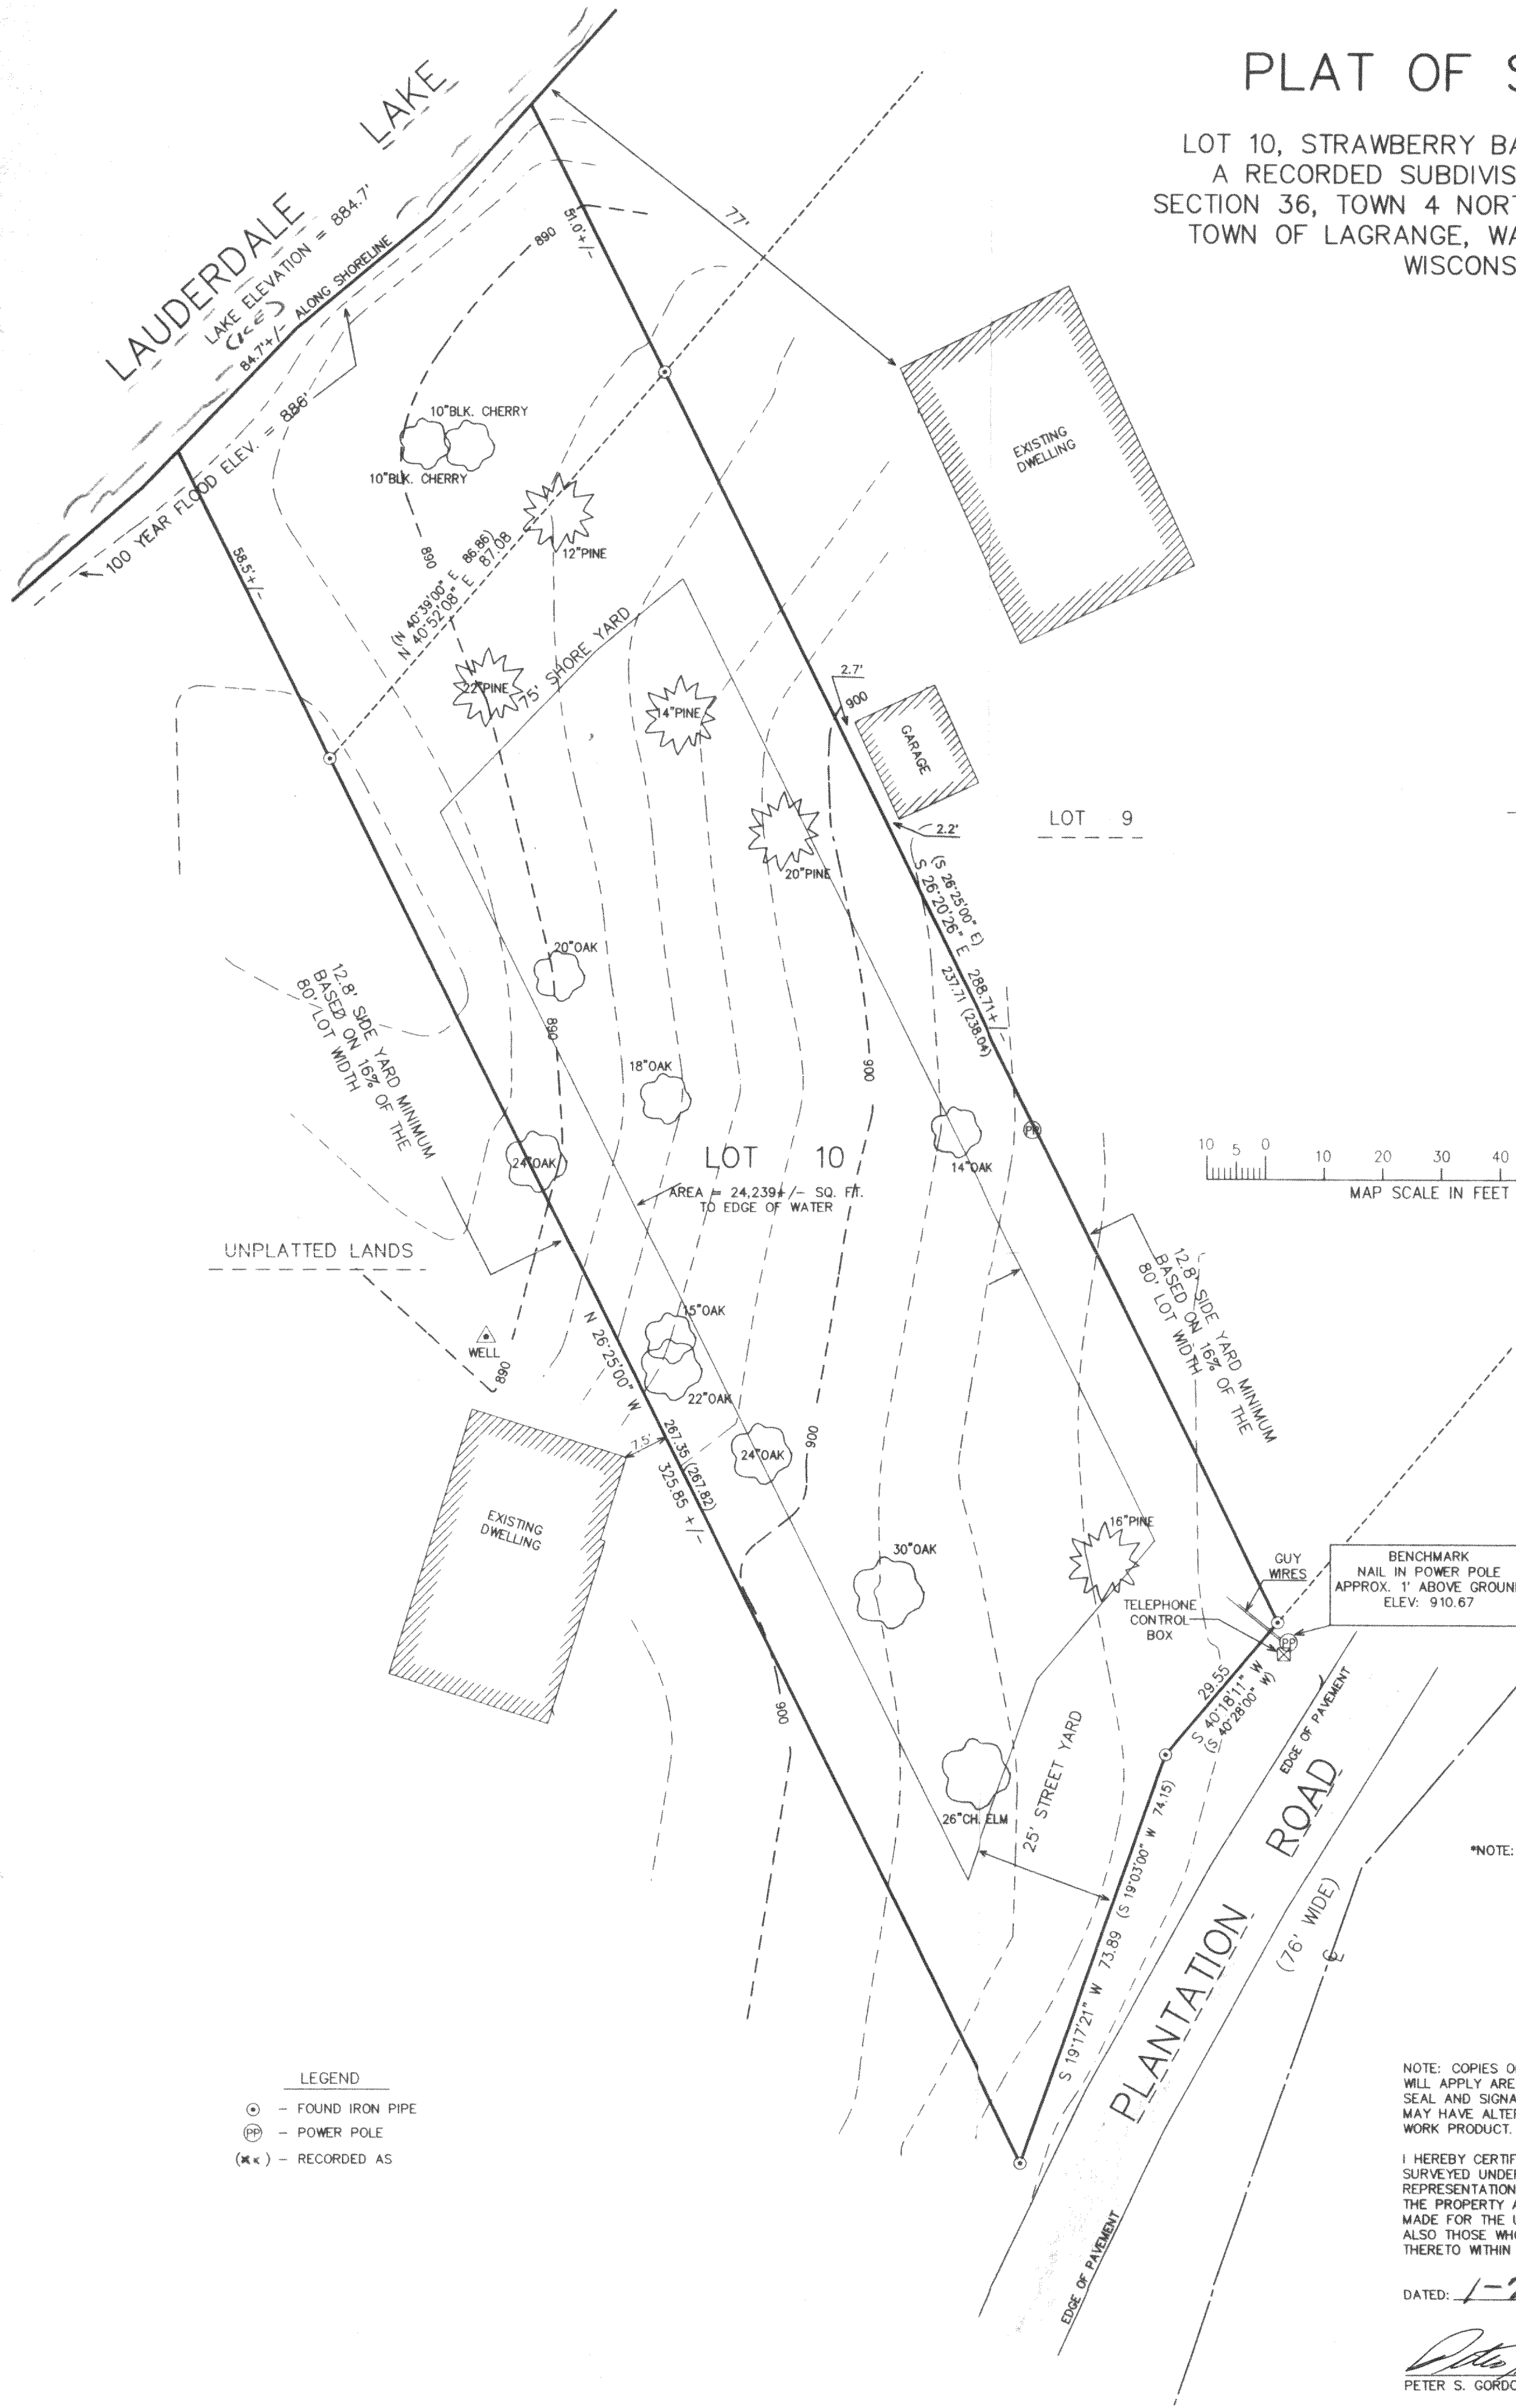

BEARINGS REFERENCED TO THE
WEST LINE OF LOT 10
RECORDED AS:
N 26° 25' 00" W

MAP SCALE IN FEET ORIGINAL 1" = 20'

RECEIVED
JAN 21 1998

*NOTE: ELEVATIONS BASED ON USGS DATUM,
1929 ADJUSTMENT

NOTE: COPIES OF THIS MAP TO WHICH THE FOLLOWING CERTIFICATE
WILL APPLY ARE BLUE LINE PRINTS SHOWING SURVEYOR'S ORIGINAL
SEAL AND SIGNATURE IN BLACK INK. COPIES BY ANY OTHER MEANS
MAY HAVE ALTERATIONS WHICH DO NOT REPRESENT THE SURVEYOR'S
WORK PRODUCT.

I HEREBY CERTIFY THAT THE ABOVE DESCRIBED PROPERTY HAS BEEN
SURVEYED UNDER MY DIRECTION AND THAT THE ABOVE MAP IS A TRUE
REPRESENTATION THEREOF AND SHOWS THE SIZE AND LOCATION OF
THE PROPERTY AND ITS EXTERIOR BOUNDARIES. THIS SURVEY IS
MADE FOR THE USE OF THE PRESENT OWNERS OF THE PROPERTY, AND
ALSO THOSE WHO PURCHASE, MORTGAGE, OR GUARANTEE THE TITLE
THERE TO WITHIN ONE YEAR FROM THE DATE HEREOF.

DATED: 1-7-98

PETER S. GORDON R.L.S. 2101

PETER S. GORDON
S-2101
ELKHORN,
WI
LAND SURVEYOR

PROJECT NO. 4903	FARRIS, HANSEN & ASSOCIATES, INC. Engineering, Architecture, Surveying 7 Ridgway Court P.O. Box 437 ELKHORN, WISCONSIN 53121 Office: (414) 723-2098 Fax: (414) 723-5886	WORK ORDERED BY: RANDY THELEN THELEN TOTAL CONSTRUCTION ELKHORN, WISCONSIN	BOUNDARY & TOPOGRAPHIC SURVEY
DATE: 1/06/97	REVISIONS:		
SHEET NO. 1 OF 1			

HSP-10
414-1341