



#167-67

CERTIFICATE: I, James F. Biagi, surveyor, do hereby certify that I have surveyed the property hereon described.

October 31, 1967.

James F. Biagi
James F. Biagi RLS 272

O- INDICATES IRON PIPE

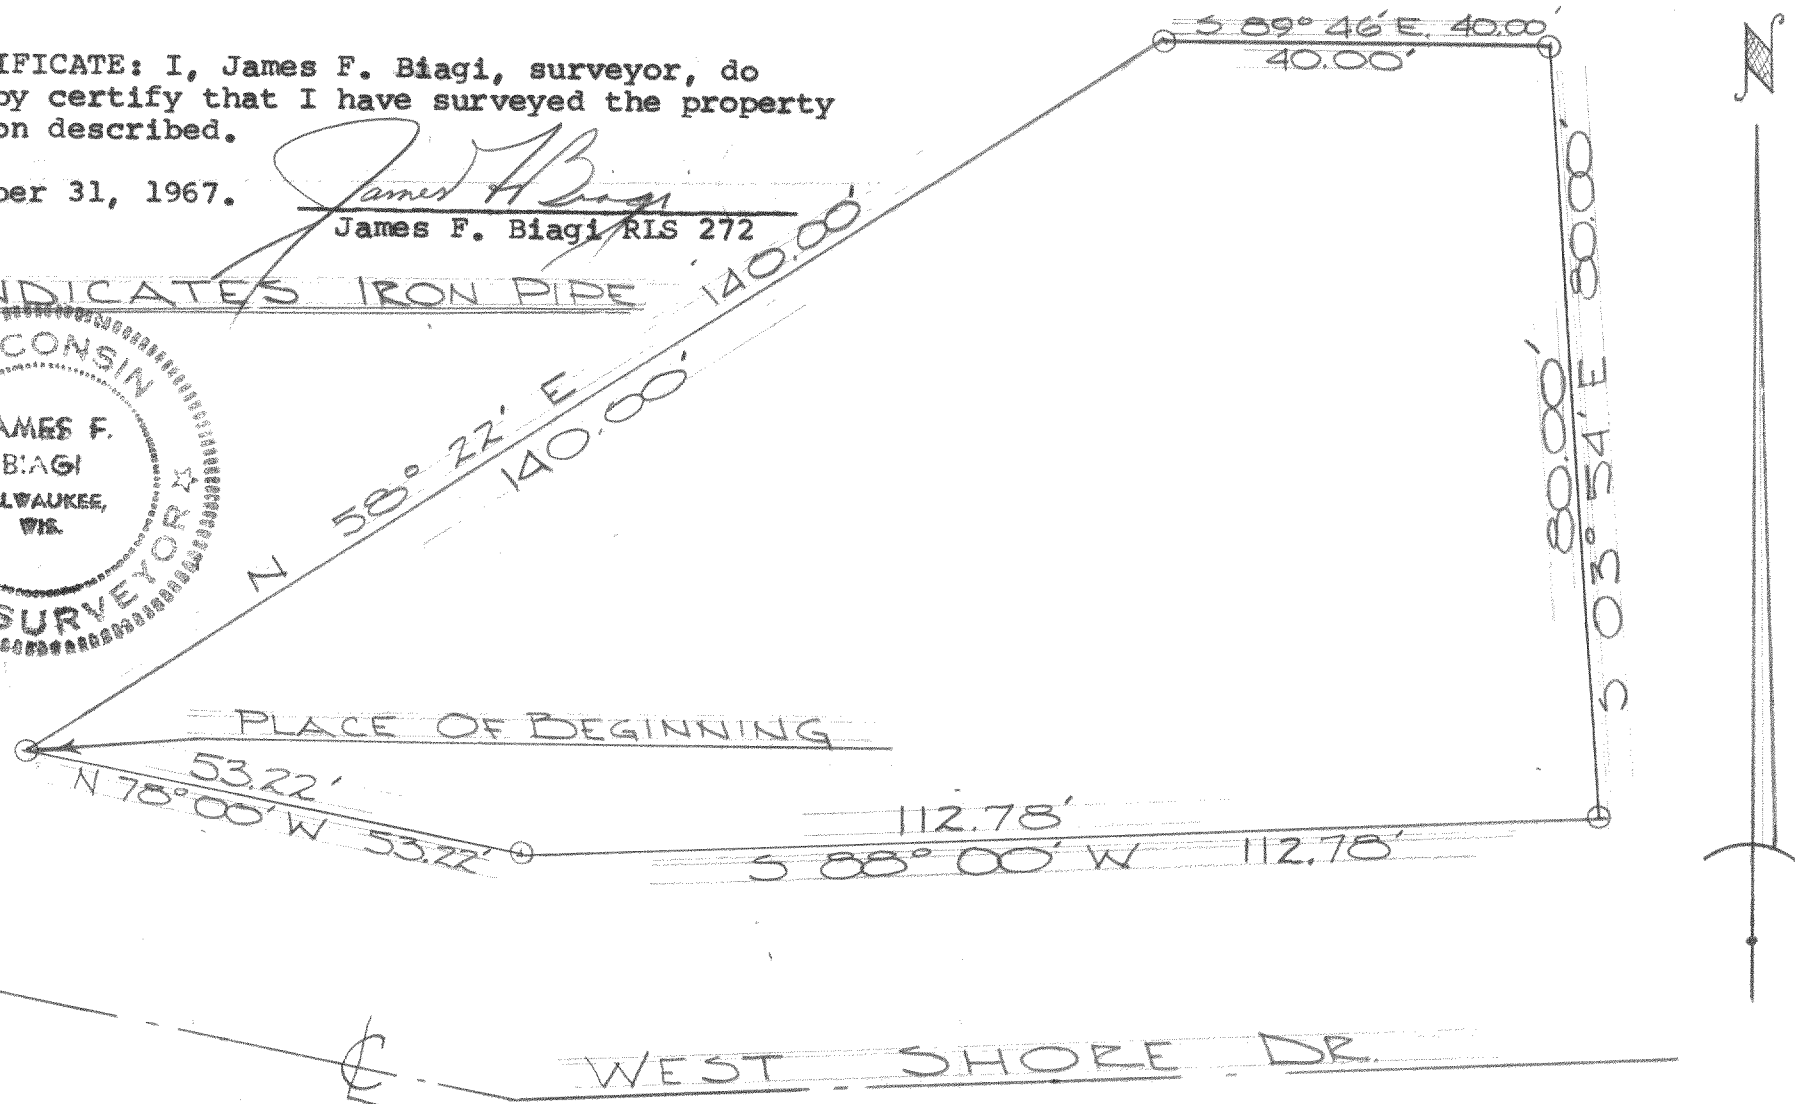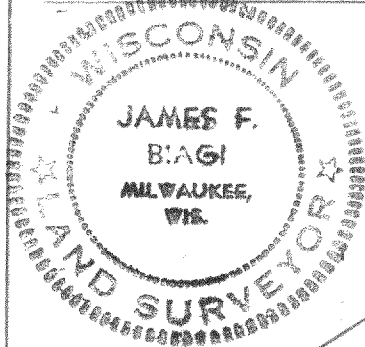

DESCRIPTION: A parcel of land located in Block 4 of Green Lake Park Subdivision, which subdivision is located in the SW fractional quarter of Section 26, T. 4 N., R. 16 E. described as follows, to wit: commencing at the angle point in the easterly line of Lot 12 Block 2 of said subdivision; thence S. 74° 04' E. 50.50 feet to a point in the easterly line of the road; thence S. 04° 30' W. along said road 277.23 feet to a point; thence S. 10° 30' E. along said road 26.88 feet to a point; thence S. 14° 00' E. along said road 27.50 feet to a point; thence S. 39° 00' W. along said road 24.82 feet to a point; thence S. 48° 45' E. along said road 28.63 feet; thence S. 65° 00' E. along said road 27.26 feet to the place of beginning; thence N. 58° 22' E. 140.00 feet to a point; thence S. 89° 46' E. 40.00 feet to a point; thence S. 03° 54' E. 80.00 feet to a point on said road; thence S. 88° 00' W. along said road 112.78 feet to a point; thence N. 78° 00' W. along said road 53.22 feet to the place of beginning.

416-138B

HGP-38

#167-67