


Plat of Survey
of

Lots 5 and 6 of Roughwood Park, a subdivision located in the Northeast 1/4 of the Southwest 1/4 and the Southeast 1/4 of the Northwest 1/4 of Section 36, T 4 N, R 16 E, Town of Lagrange, Walworth County, Wisconsin.

Surveyed for: **Al Busa**
3345 North Arlington Heights Road
Suite M
Arlington Heights, Illinois 60004

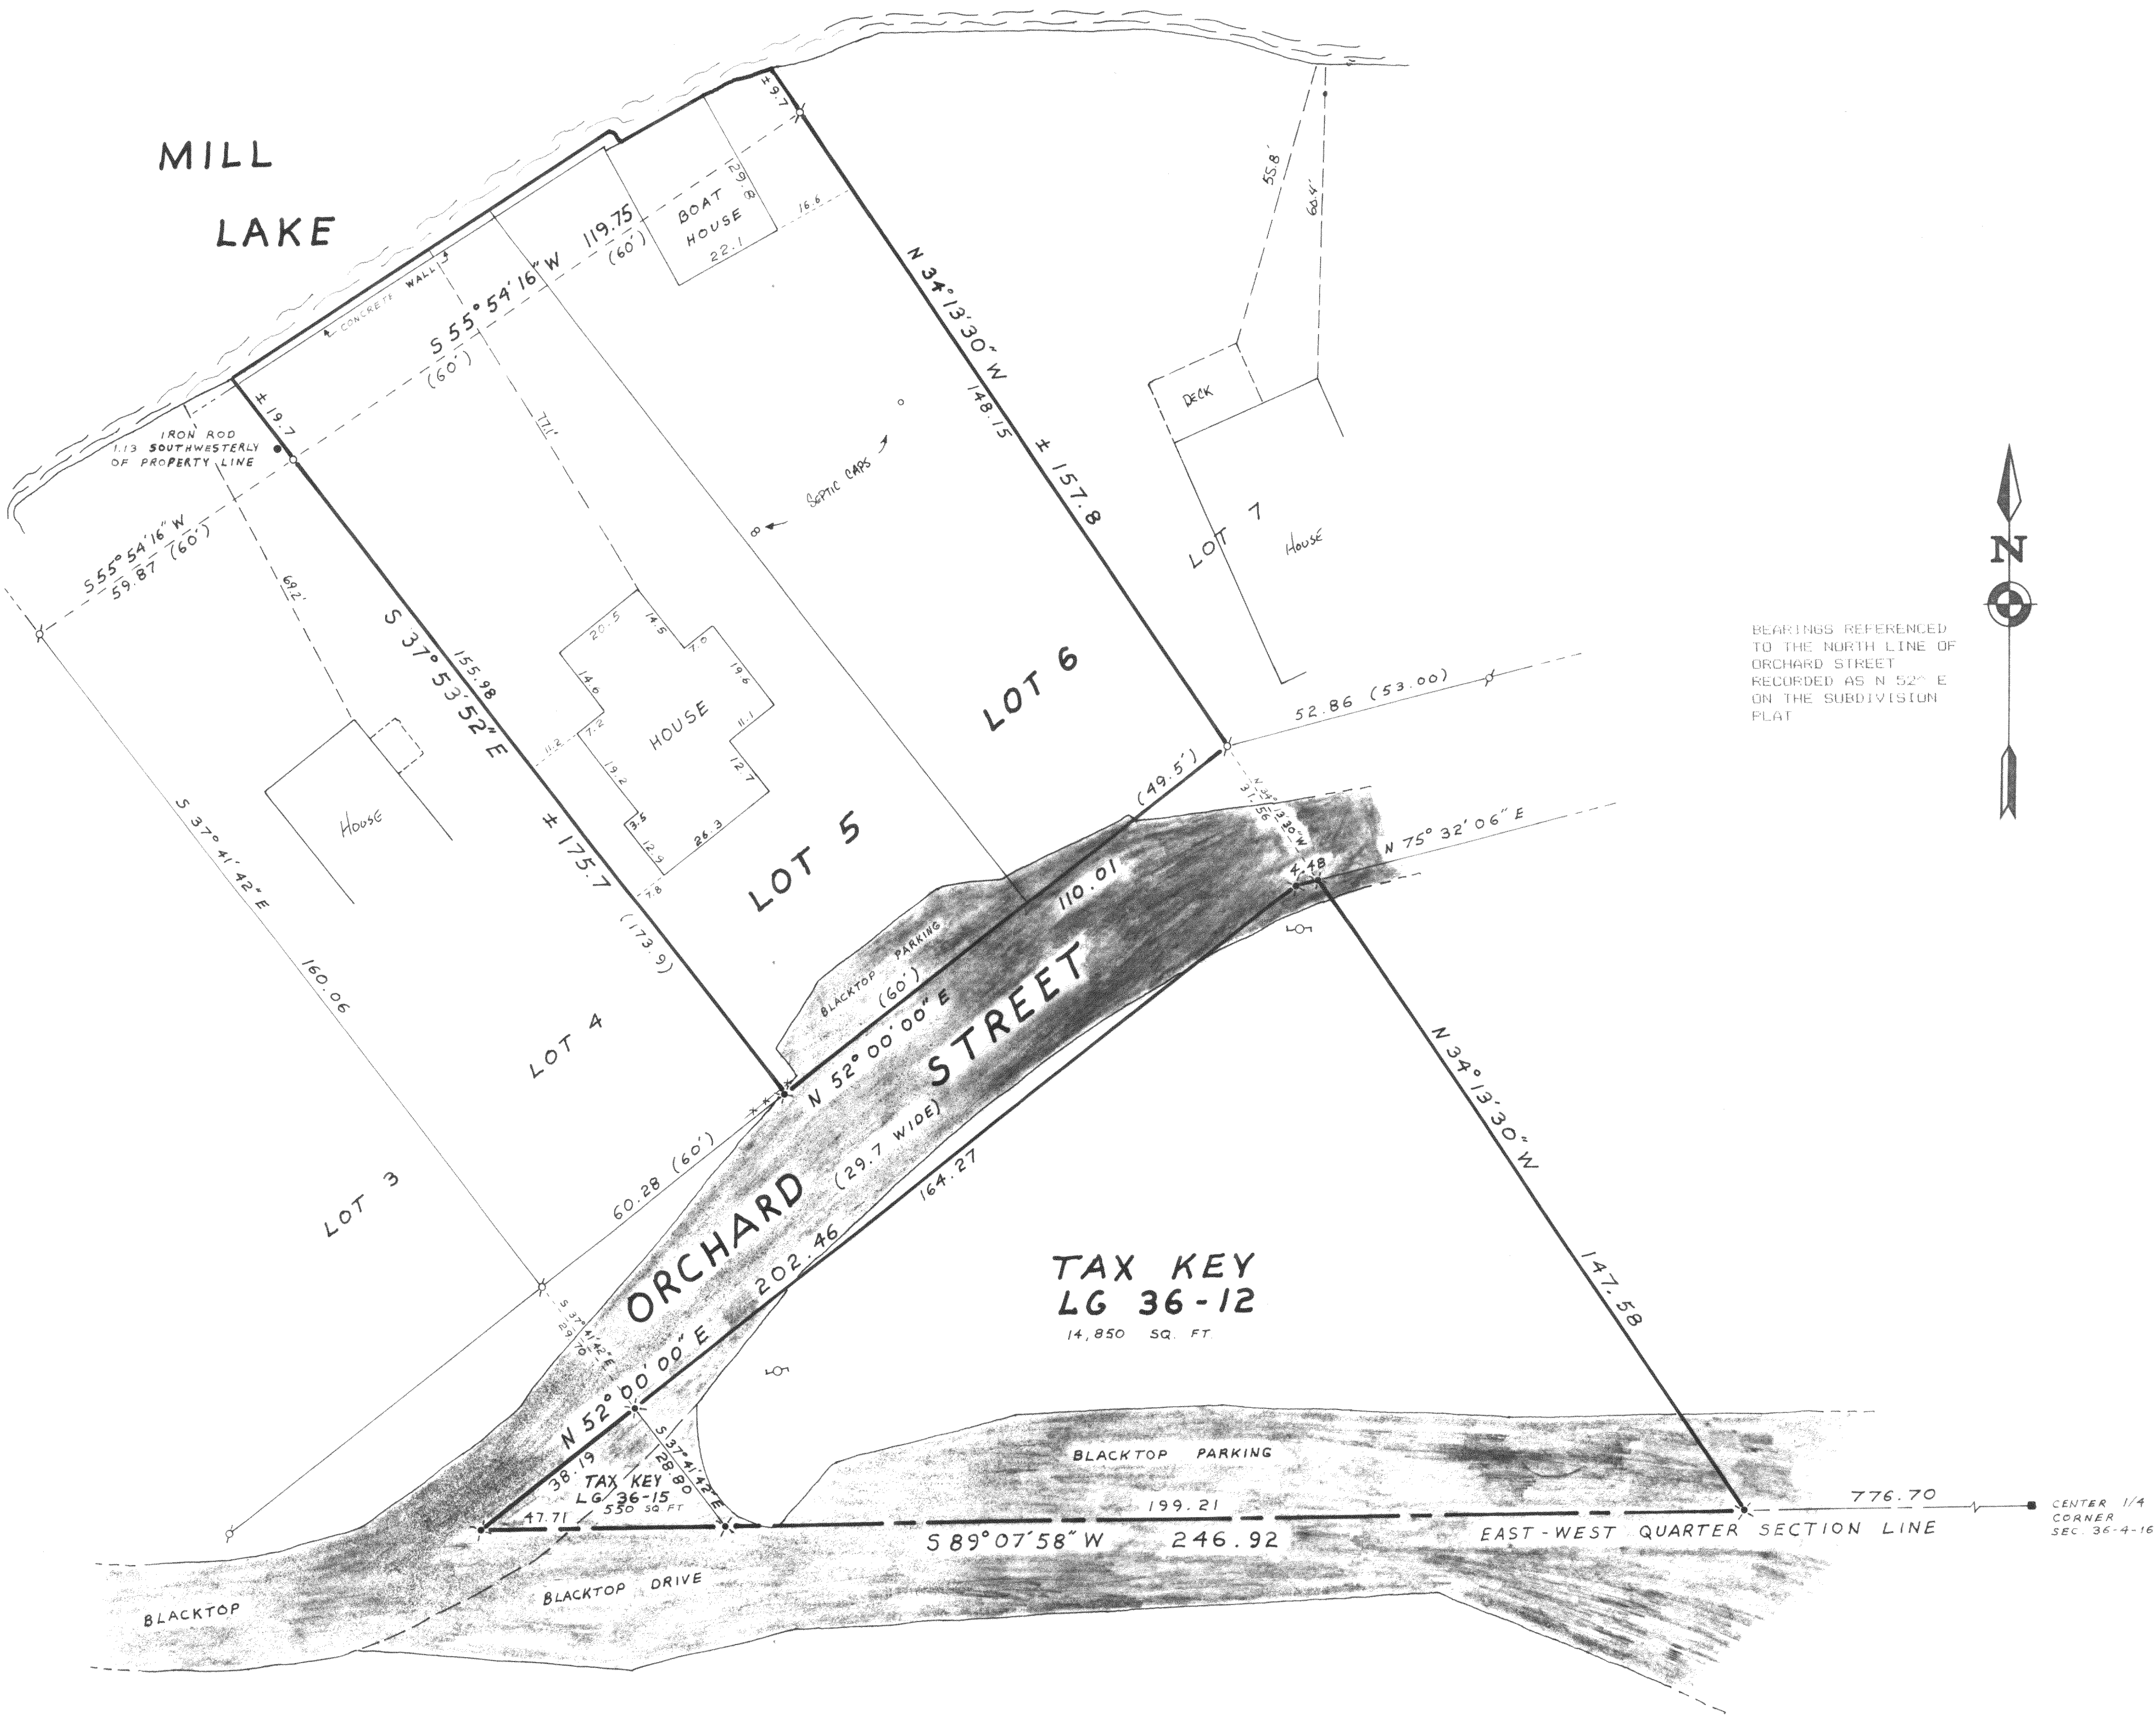


Copyright © 1995 by Jensen Surveying & Mapping S.C.


All rights reserved. No part of this survey plat may be reproduced or transmitted in any form by any means - graphic, electronic, or mechanical, including photocopying, tracing, or information storage and retrieval systems - without permission in writing from Thomas P.A. Jensen, Jensen Surveying & Mapping S.C.

I, Thomas P.A. Jensen, Wisconsin Registered Land Surveyor, do hereby certify that this survey was performed by me, or under my direction in full compliance with the owner's / agent's instructions and Chapter A-E 7 of the Wisconsin Administrative Code "Minimum Standards for Property Surveys", and that this map is as accurate representation thereof to the best of my knowledge and belief.

Note: This survey plat is not certified unless signed and sealed in red ink.

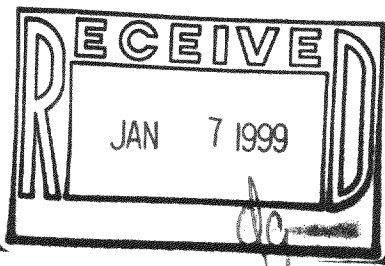

Date: _____ Thomas P.A. Jensen R.L.S. 1084

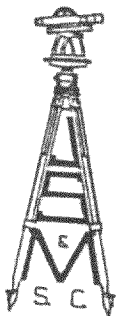1995.100	Sheet no. <u>1</u> of <u>1</u> sheets.	Legend X - RAILROAD SPIKE O - IRON PIPE ● - FOUND IRON PIPE P - POWER POLE () - RECORDED DIMENSION --- FENCE • - FOUND IRON ROD	JENSEN SURVEYING & MAPPING S.C. 45 South Wisconsin Street P.O. Box 322 Elkhorn, Wisconsin 53121 (414) 723-3434		Scale: 1" = <u>20'</u> 	Mapping date: <u>11-9-95</u> Revisions: _____
	Job reference number 1995.100					

HRP-4 416-1409