
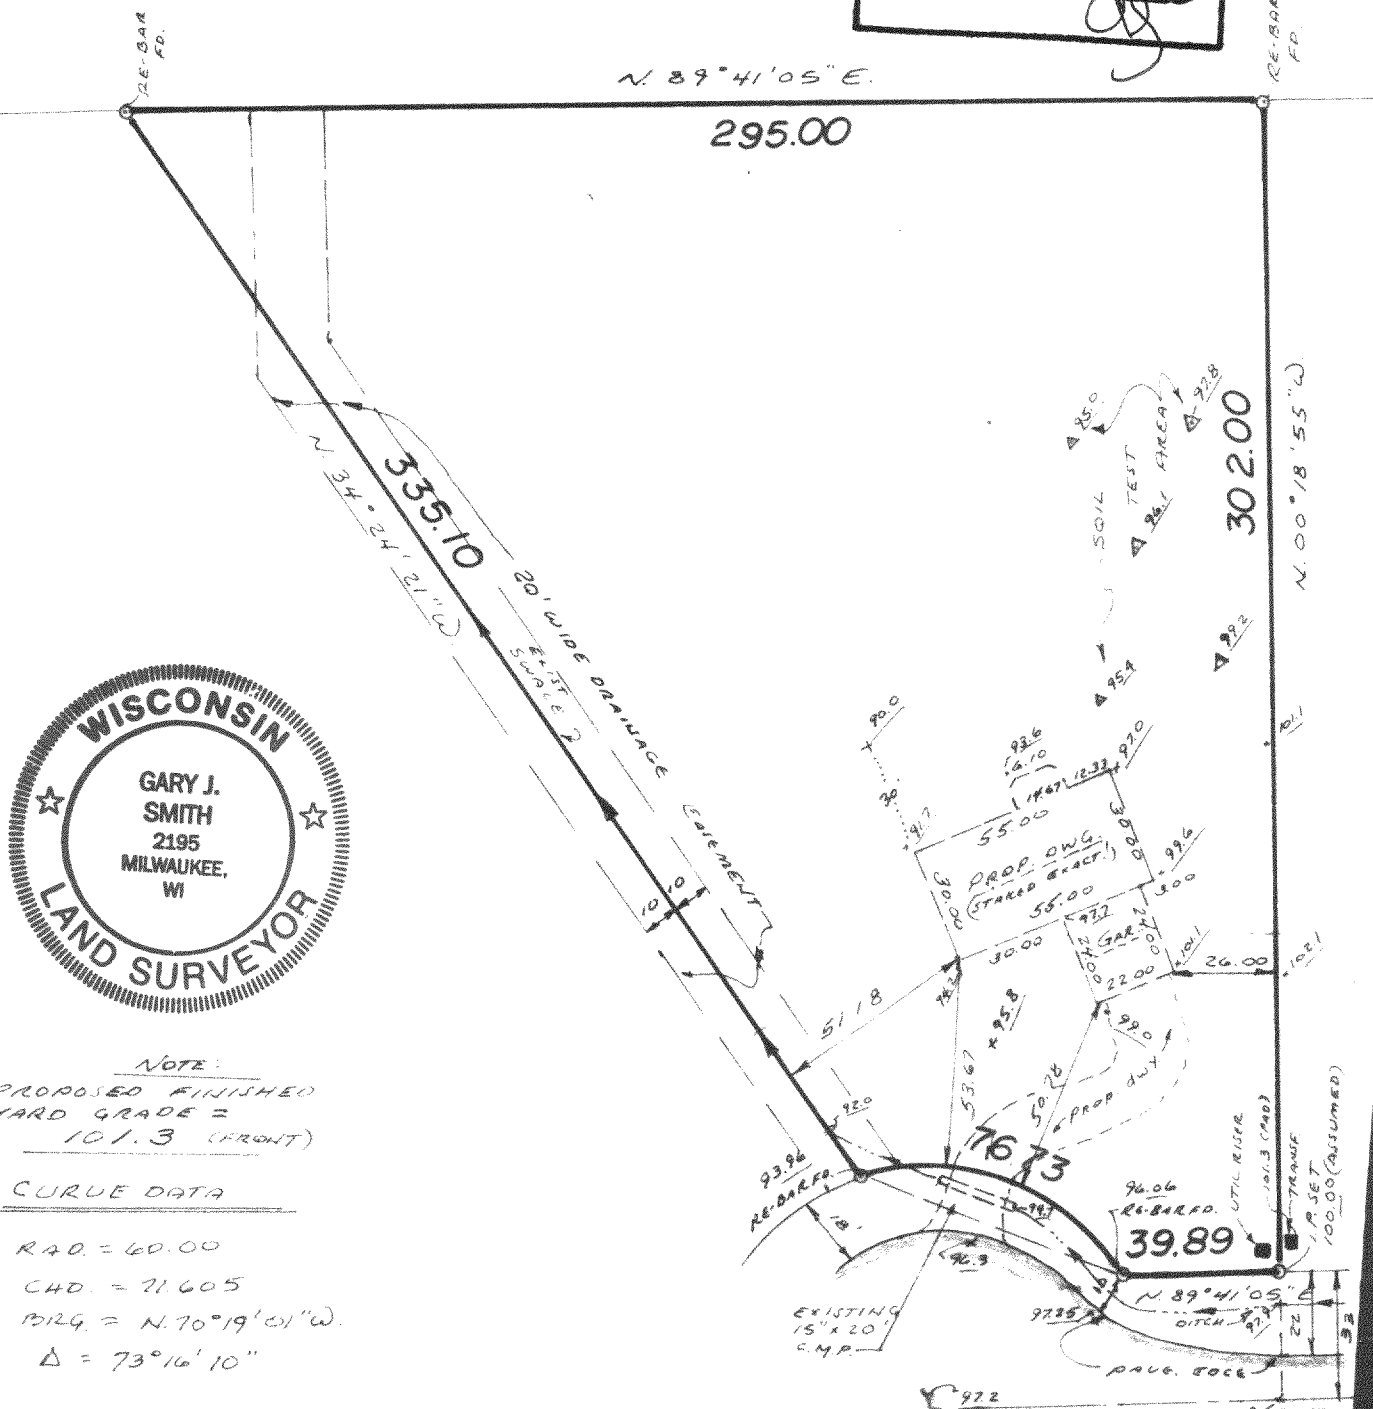


Plat of Survey

Survey For: ROBAK AND ASSOCIATES
Location: EAGLE DRIVE

GOUGH

Description: LOT 2 DUNBAR ESTATES, SUBDIVISION, located in the N.W. 1/4 of the S.E. 1/4, and the N.E. 1/4 of the S.F. 1/4, of Section 36, Town 4 North, Range 16 East, Town of LaGrange, Walworth County, Wisconsin.

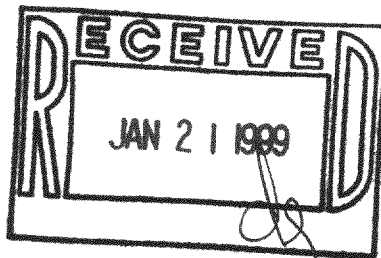


NOTE:
PROPOSED FINISHED
YARD GRADE =
101.3 (FRONT)

CURVE DATA

RAD. = 60.00
CHD. = 71.605
BRG. = N. 70° 19' 01" W.
Δ = 73° 16' 10"

PROP. T.O. WALL = 102.0
PROP. FOOTING = 94.0
PROP. BASE. FIR. = 94.25

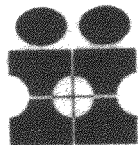

**INTERLINE SURVEY
SERVICES, INC.**
11221 W. FOREST HOME AVE
FRANKLIN, WISCONSIN 53132
PHONE 425-2060

SURVEY CERTIFICATE

Scale: 1" = 50'

State of Wisconsin ss
Milwaukee County

We, Interline Survey Services, Inc., certify that we have surveyed the above described property and the above map is a true representation thereof, and shows the size and location of the property, its exterior boundaries, the location and dimensions of all visible structures thereon, fences, apparent easements and roadways and visible encroachments, if any.

This survey is made for the exclusive use of the present owners of the Property, and also those who purchase, mortgage, or guarantee the title thereto, within one (1) year from date hereof.

Gary J. Smith

Wisconsin Registered Land Surveyor

Date: 11/5/97
Job No.: 25714