

PLAT OF SURVEY


WORK ORDERED BY -
WALTER POLK
605 SPRUCE TREE DRIVE
CARY, IL. 60013

FARRIS, HANSEN & ASSOCIATES, INC.
Engineering, Architecture, Surveying
7 Ridgway Court P.O. Box 437
ELKHORN, WISCONSIN 53121
Office: (414) 723-2098
Fax: (414) 723-5886

REVISIONS

PROJECT NO.
5264
DATE:
05/24/99
SHEET NO.
1 OF 1

PLAT OF SURVEY
LOT 20 OF BLOCK 2 OF PEBBLE BEACH
LOCATED IN THE NE 1/4 OF SECTION 26 AND
THE NW 1/4 OF SECTION 25, TOWN 4 NORTH,
RANGE 16 EAST, WALWORTH COUNTY, WISCONSIN

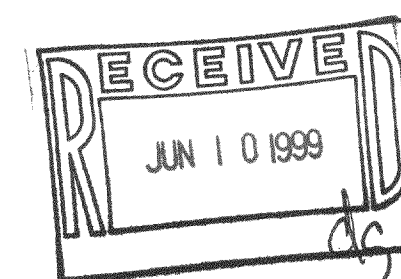

WELL


- LEGEND
- = FOUND IRON PIPE STAKE
 - T.O.F. = TOP OF FOUNDATION ELEVATION
 - G.E. = GARAGE ENTRY ELEVATION
 - (XXX) = RECORDED AS
 - VERTICAL DATUM ASSIGNED

NOTE: COPIES OF THIS MAP TO WHICH THE FOLLOWING CERTIFICATE
WILL APPLY SHOW THE SURVEYOR'S ORIGINAL SEAL AND SIGNATURE
IN RED INK. COPIES BY ANY OTHER MEANS MAY HAVE ALTERATIONS
WHICH DO NOT REPRESENT THE SURVEYOR'S WORK PRODUCT.


I HEREBY CERTIFY THAT THE ABOVE DESCRIBED PROPERTY HAS BEEN
SURVEYED UNDER MY DIRECTION AND THAT THE ABOVE MAP IS A TRUE
REPRESENTATION THEREOF AND SHOWS THE SIZE AND LOCATION OF
THE PROPERTY AND ITS EXTERIOR BOUNDARIES. THIS SURVEY IS
MADE FOR THE USE OF THE PRESENT OWNERS OF THE PROPERTY, AND
ALSO THOSE WHO PURCHASE, MORTGAGE, OR GUARANTEE THE TITLE
THERE TO WITHIN ONE YEAR FROM THE DATE HEREOF.

DATED: MAY 24, 1999


PETER S. GORDON
R.L.S. 2101

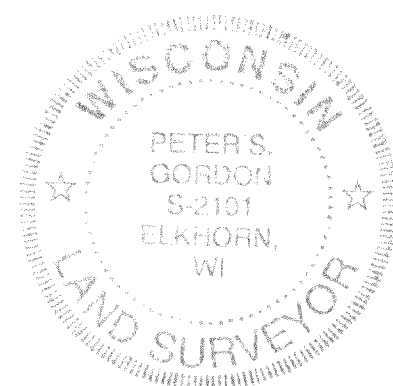

HPE-43 416-1442

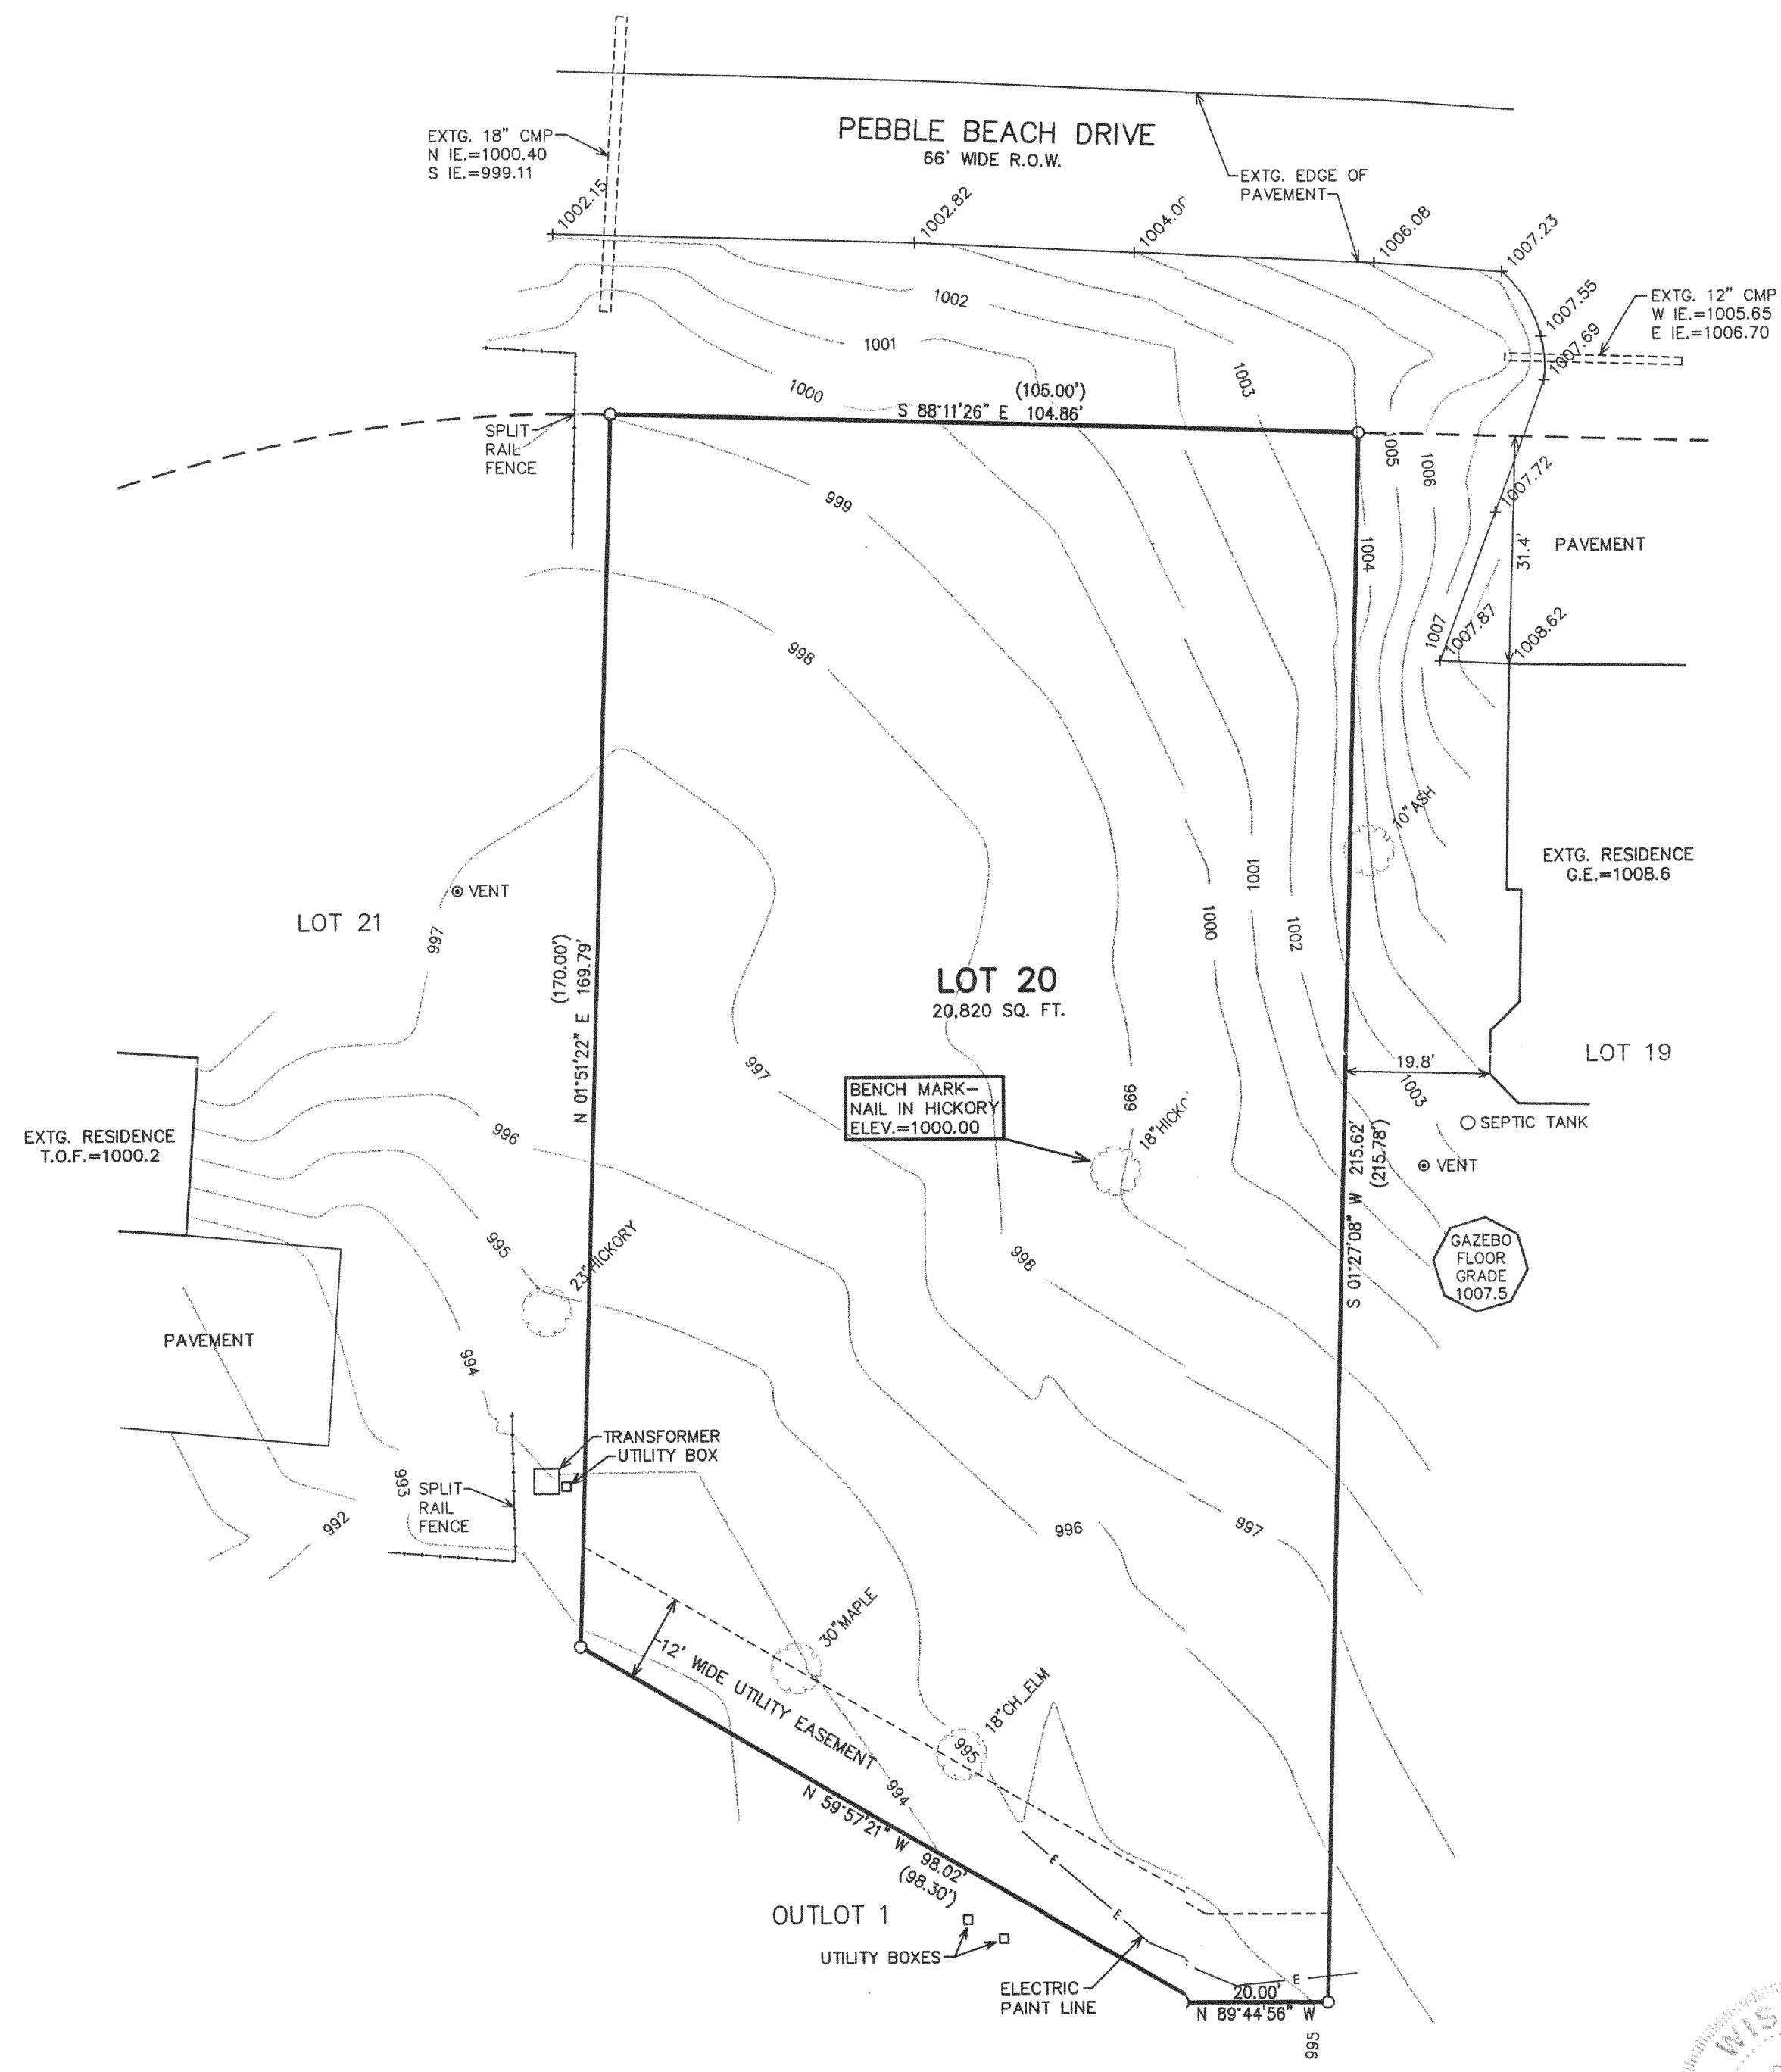

ASSIGNED EAST LINE OF LOT 20
S 01°27'08" W

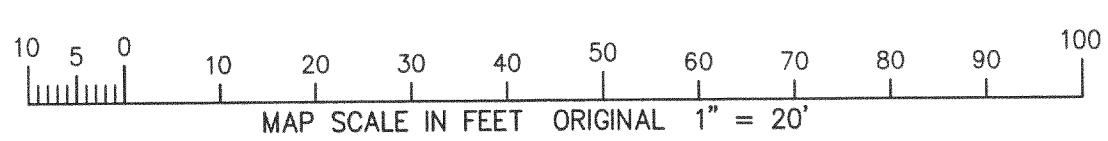

MAY 24 1999