

# PLAT OF SURVEY


of

The Northerly 10 feet of Lot 5 and Lot 6 and 7 of La Selva, a subdivision located in the Southeast 1/4 of Section 26, Town 4 North, Range 16 East, Town of LaGrange, Walworth County, Wisconsin.

Surveyed for: **Ray Zomchek**  
520 Forest Preserve Drive  
LaGrange Park, Illinois 60523

## Detail

Lots 1 thru 7.  
1" = 50'

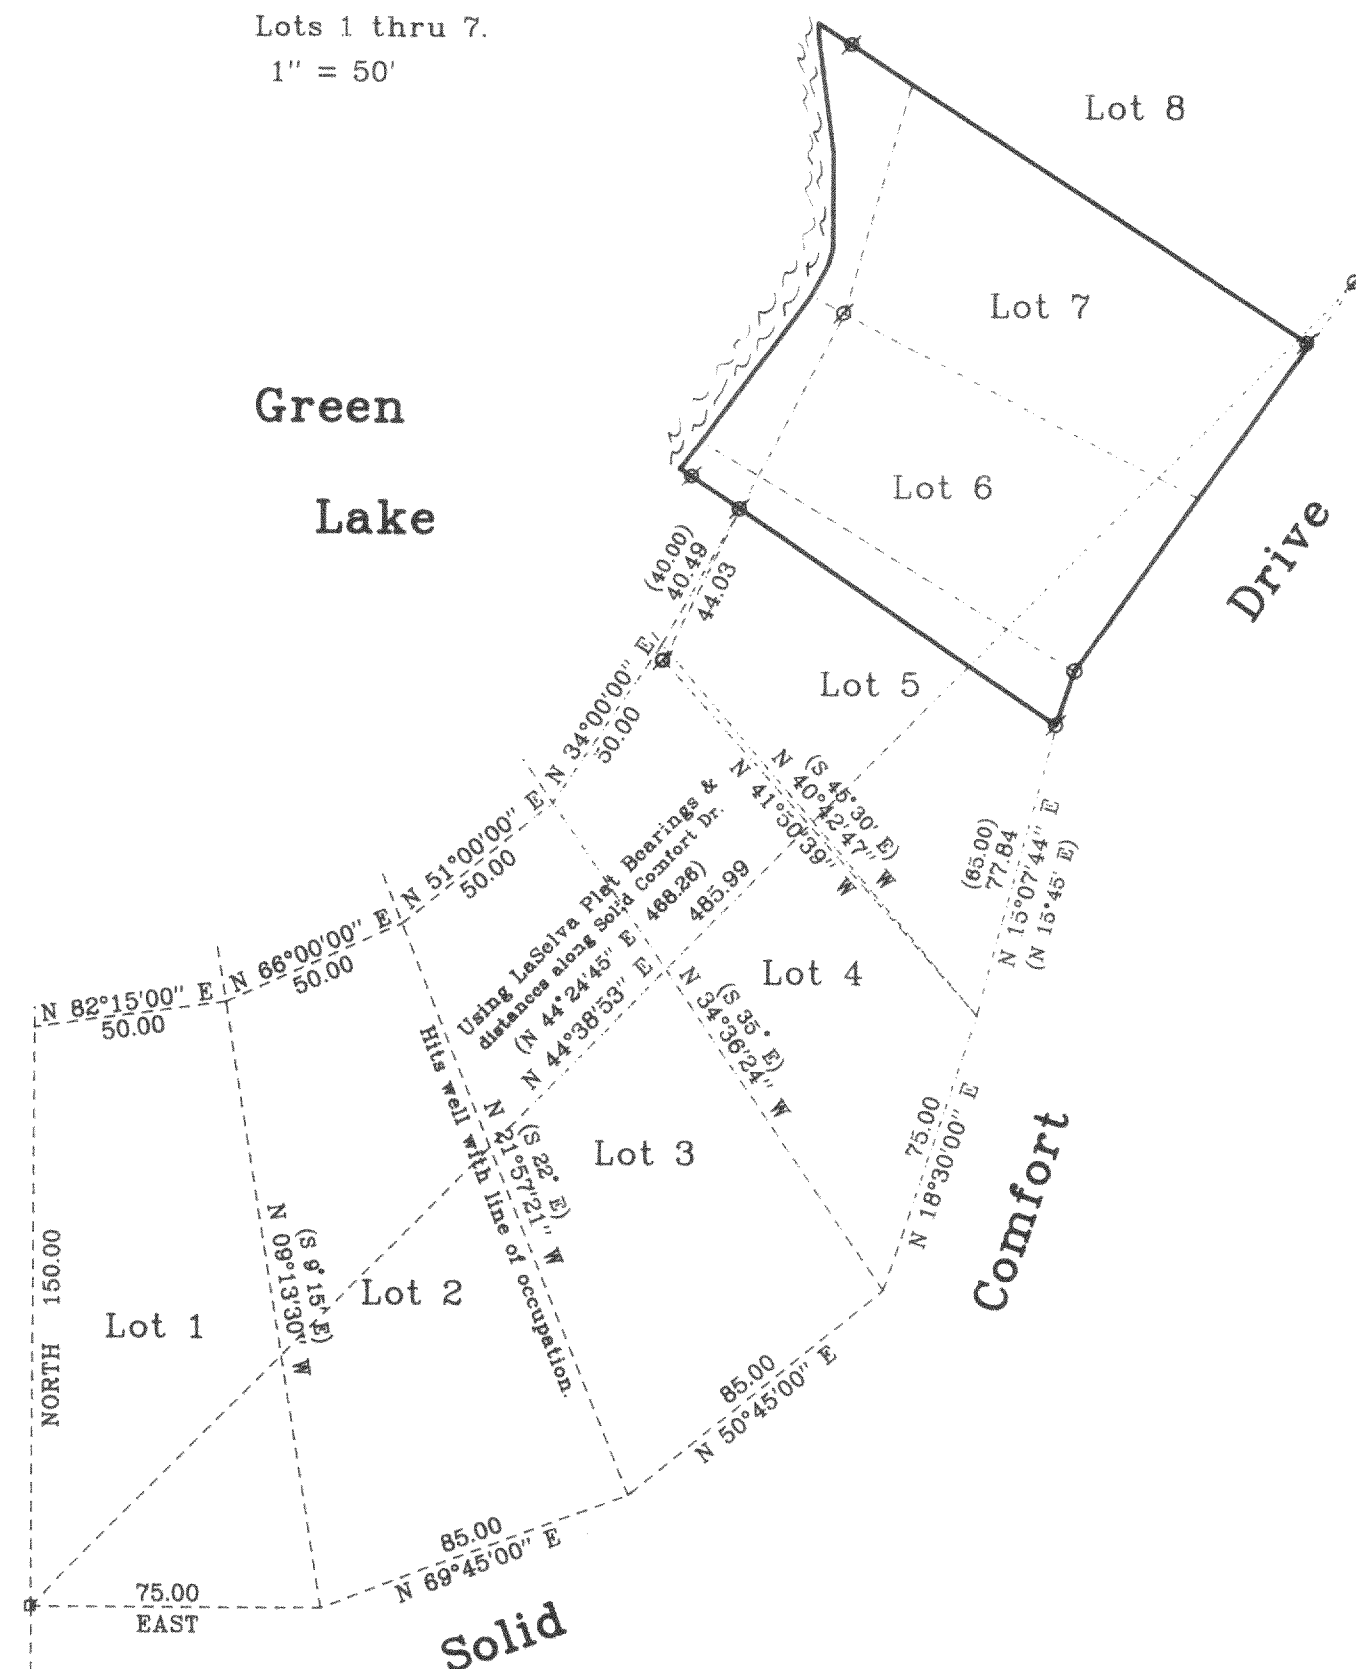

Green

Lake



Mapping date: July 15, 1998.

Revisions:

Scale in Feet  
1" = 20'



**Jensen & Olson Land Surveying, LLC**  
45 South Wisconsin Street P.O. Box 322  
Elkhorn, Wisconsin 53121  
Telephone: (414) 723-3434  
Facsimile: (414) 723-8044

**Legend**  
Found Concrete Monument  
Found Iron Pipe  
Set Iron Rod, 3/4" dia.  
Utility Pole  
Recorded Information

Sheet 1 of 1 Sheets.  
Job Reference Number  
**1998.024**

**1998.024**

HL-SA  
416-1475