


LOT 4 OF GLADHURST SUBDIVISION, LOCATED IN THE SOUTHEAST 1/4 OF SECTION 23, THE SOUTHWEST 1/4 OF SECTION 24, THE NORTHWEST 1/4 OF SECTION 25, AND THE NORTHWEST 1/4 OF SECTION 26, TOWN 4 NORTH, RANGE 16 EAST, TOWN OF LAGRANGE, WALWORTH COUNTY, WISCONSIN.

SURVEYED FOR: BIELINSKI BROS. BUILDERS/ EDWARD AND KATHY STARCK

SUGGESTED YARD GRADE: 105.7

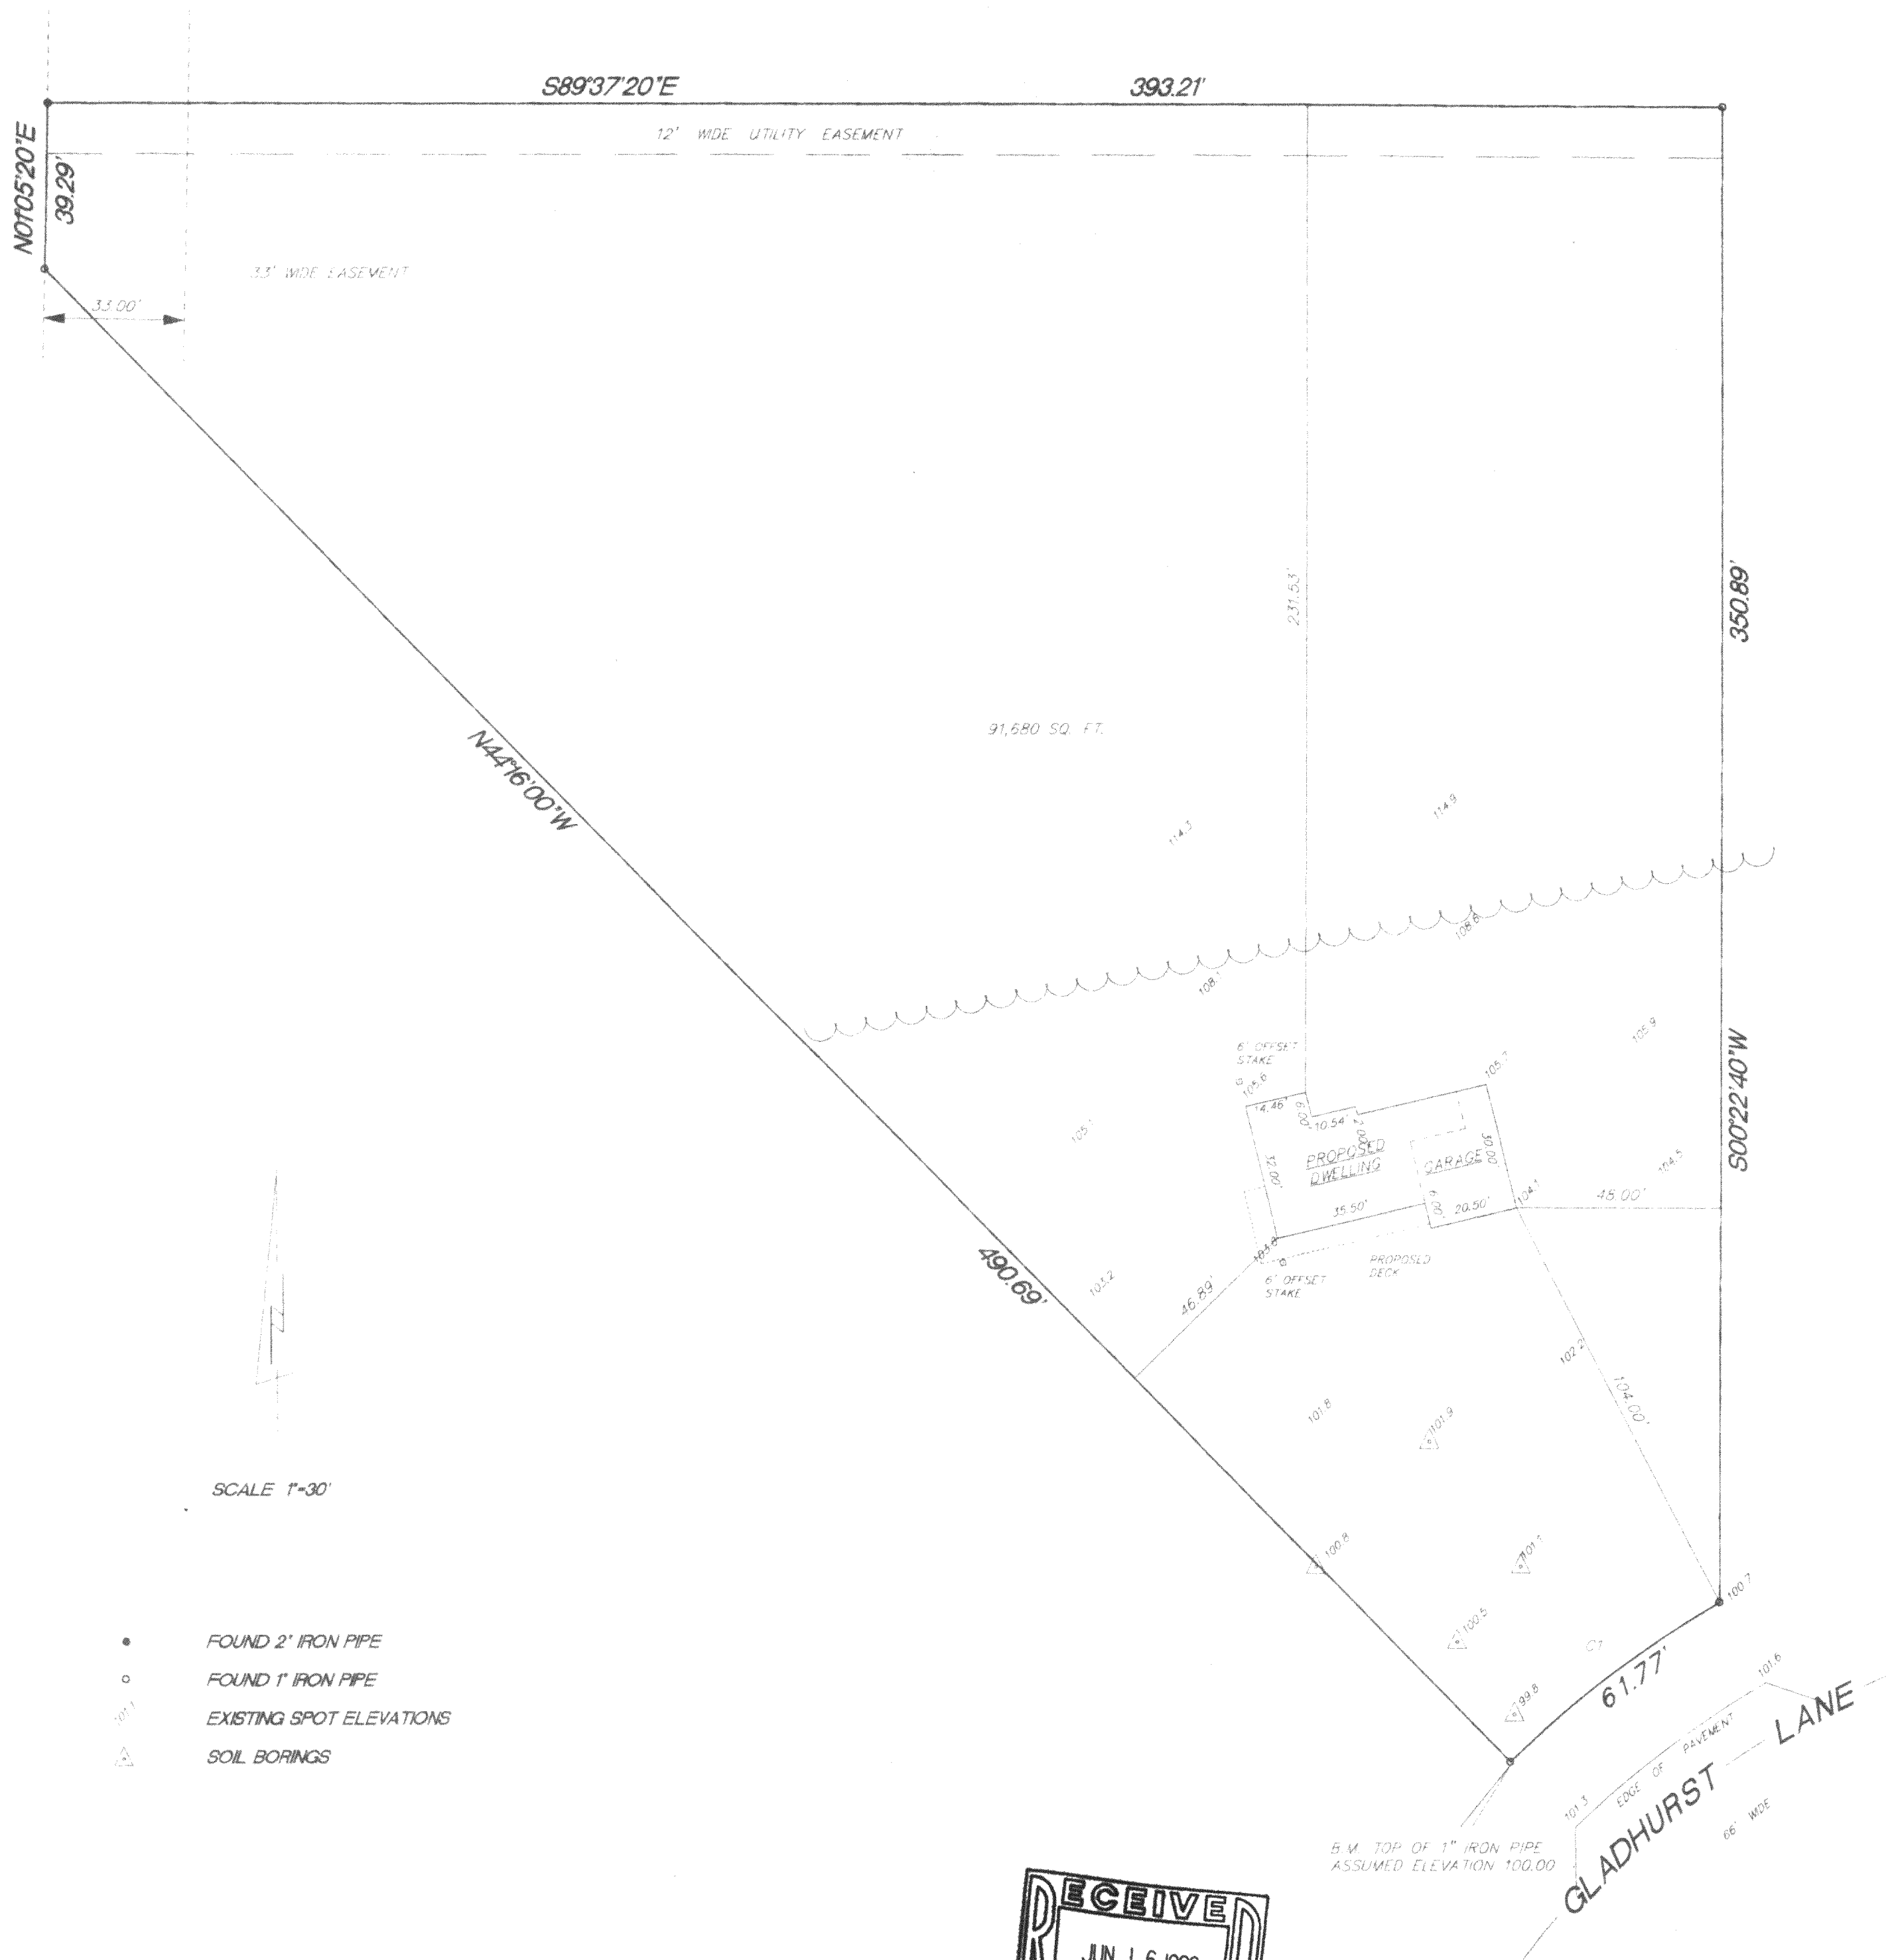

RADIUS	LENGTH	CHORD	BEARING	DELTA
247.45'	61.77'	61.61'	S52°53'06"W	14°18'09"

A rectangular stamp with a double border. The word 'RECEIVED' is at the top in a bold, sans-serif font. Below it, the date 'JUN 16 1999' is stamped in a similar font.

Kettle Moraine Surveying
W362 S10227 Lewin Lane
Eagle WI. 53119
(414)594-3484

"I hereby certify that I have surveyed the above property and that the above map is a true representation thereof and shows the size and location of the property, exterior boundaries, the location of all visible structures and dimensions of all principal buildings thereon, boundary lines, apparent easements, roadways and encroachments if any."

THIS IS NOT AN ORIGINAL SURVEY UNLESS THE SEAL IS RED.

4/14/99
DATE

TEP/DW
FIELD WORK BY

TEP
DRAWN BY

99067
JOB NUMBER

AC-4

416-1478