

1118661

Sheet 1 of 1 Sheets.

Job Reference Number

1999.113

Legend

- Found Iron Pipe
- Set Iron Rod, 3/4" dia
- Recorded Information
- Utility Pole
- Utility Pedestal
- Septic Vent
- Gravel Surface




Jensen & Olson Land Surveying, LLC

45 South Wisconsin Street P.O. Box 322
Elkhorn, Wisconsin. 53121
Telephone: (262) 723-3434
Facsimile: (262) 723-8044


Scale in Feet

1" = 20'

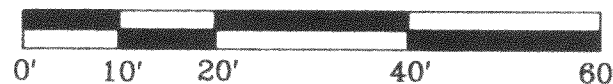

Survey date: January 21, 2000.

Revisions:

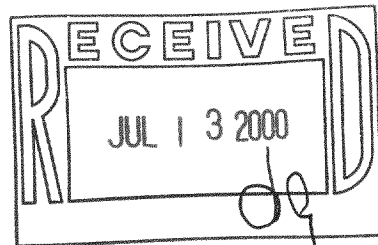

Green

Lake

Boat House

- Notes:
- This survey plat is not certified unless signed and sealed in red ink.
 - This survey is subject to Wisconsin lien laws. This Plat of Survey is the notice of intent to file lien. Lien waiver required.

Copyright © 2000 by Jensen & Olson Land Surveying, LLC.

All rights reserved. No part of this survey plat may be reproduced or transmitted in any form by any means - graphic, electronic, or mechanical, including photocopying, tracing, or information storage and retrieval systems - without permission in writing from Douglas G. Olson, Jensen & Olson Land Surveying, LLC.

I, Douglas G. Olson, Wisconsin Registered Land Surveyor, do hereby certify that this survey was performed by me or under my direction in full compliance with owners' / agents' instructions and Chapter A-E 7 of the Wisconsin Administrative Code Minimum Standards for Property Surveys, and that this map is an accurate representation thereof to the best of my knowledge and belief.

Date: 01-21-00

Douglas G. Olson
Wisconsin Registered Land Surveyor - 2093


Plat of Survey

Lands described in a Warranty Deed recorded in Vol. 360 on Page 460 as Document No. 124374, as shown below.

Parcel 1: Lot 16 as corrected by instrument recorded as Document No. 45131, in Gladhurst, a subdivision located in the Southeast 1/4 of Section 23, Southwest 1/4 of Section 24, Northwest 1/4 of Section 25, and Northeast 1/4 of Section 26, Town 4 North, Range 16 East, Town of LaGrange, County of Walworth, State of Wisconsin.

Parcel 2: A parcel of land located in the Southeast 1/4 of Section 23, T4N, R16E, Town of LaGrange, Walworth County, Wisconsin, being part of Lot 1 of Certified Survey Map No. 131 and described as follows: Beginning at an iron pipe that is S 1°37'25" West 428.04 feet from the Northeast corner of said Lot 1; thence N 1°05'20" East 129.10 feet; thence N 15°48'10" West 29.05 feet; thence N 7°17'40" East 75.53 feet; thence N 2°20'15" East 196.26 feet; thence S 1°05'20" West 196.68 feet; thence S 2°17'40" West 75.53 feet; thence S 22°14'40" East 20.62 feet; thence S 1°05'20" West 168.77 feet to the shore of Green Lake; thence Northwesterly along said shore 5 feet more or less to a point that is S 1°05'20" West 28 feet from the place of beginning; thence N 1°05'20" East 28 feet to the place of beginning.

Surveyed for: David Jordan
174 North Taylor Avenue
Oak Park, Illinois 60302

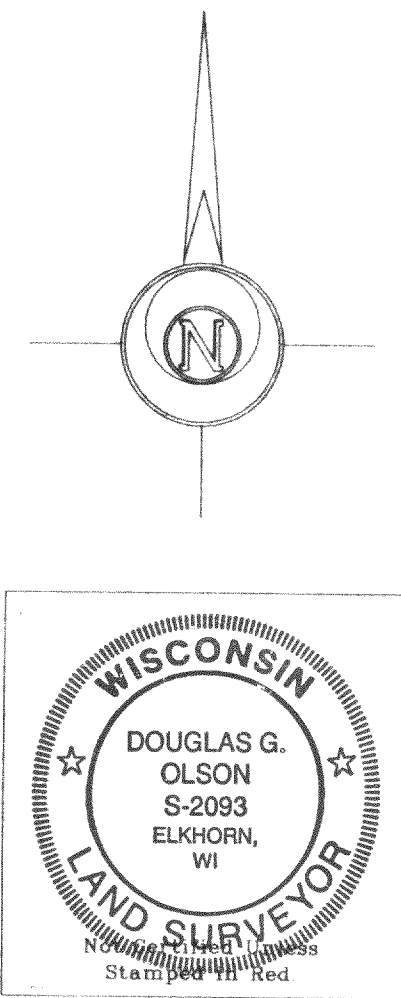

Bearings referenced to the plat of Gladhurst.

Outlot 1

Gladhurst Lane

(66' Wide)

A=114.59

S 88°54'40" E 82.93'

A=40.64'

Lot 15

"Parcel 1"
Lot 16

Area of Parcels 1 & 2
1.631 Acres
71,065 Sq.Ft.

Lot 1
C.S.M. 131

East line of Lot 1, C.S.M. 131
West line of Lot 16, Gladhurst

House
W5388
"LL 5"

Screened Porch

Well

Pump
Shed

Lot 17

"Parcel 2"
Lot Line Adjustment
Recorded in a Warranty Deed on May 11, 1984
in Vol. 323 on Page 330 as Doc. No. 102821.

N 71°24'20" W 108.97'
104.81'

P.O.B. Parcel 2

N 78°56'24" W 82.67'

Line of lateral easement
using the Collins Method