

PLAT OF SURVEY

LOTS 69 & 70 OF LAUDERDALE HEIGHTS, A SUBDIVISION
LOCATED IN SECTION 36, TOWN 4 NORTH, RANGE 16
EAST, LAGRANGE TOWNSHIP, WALWORTH COUNTY,
WISCONSIN.



OWNER: ROBERT L. SULLIVAN
W5571 BRIARWOOD ROAD
ELKHORN, WI. 53121

NOTES:

PARCEL CONTAINS 16,296 SQ. FT. MORE OR LESS

SHORELAND SETBACKS BY AVERAGING
PARCEL TO THE WEST 26.6'
PARCEL TO THE EAST 75.0' (87.6')
101.6' - 2
50.8'

SEE PREVIOUS PLAT OF SURVEY BY KENNETH B.
ABERNATHY JR. DATED 2-23-99

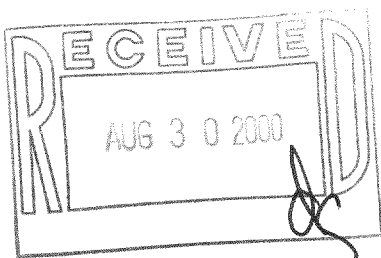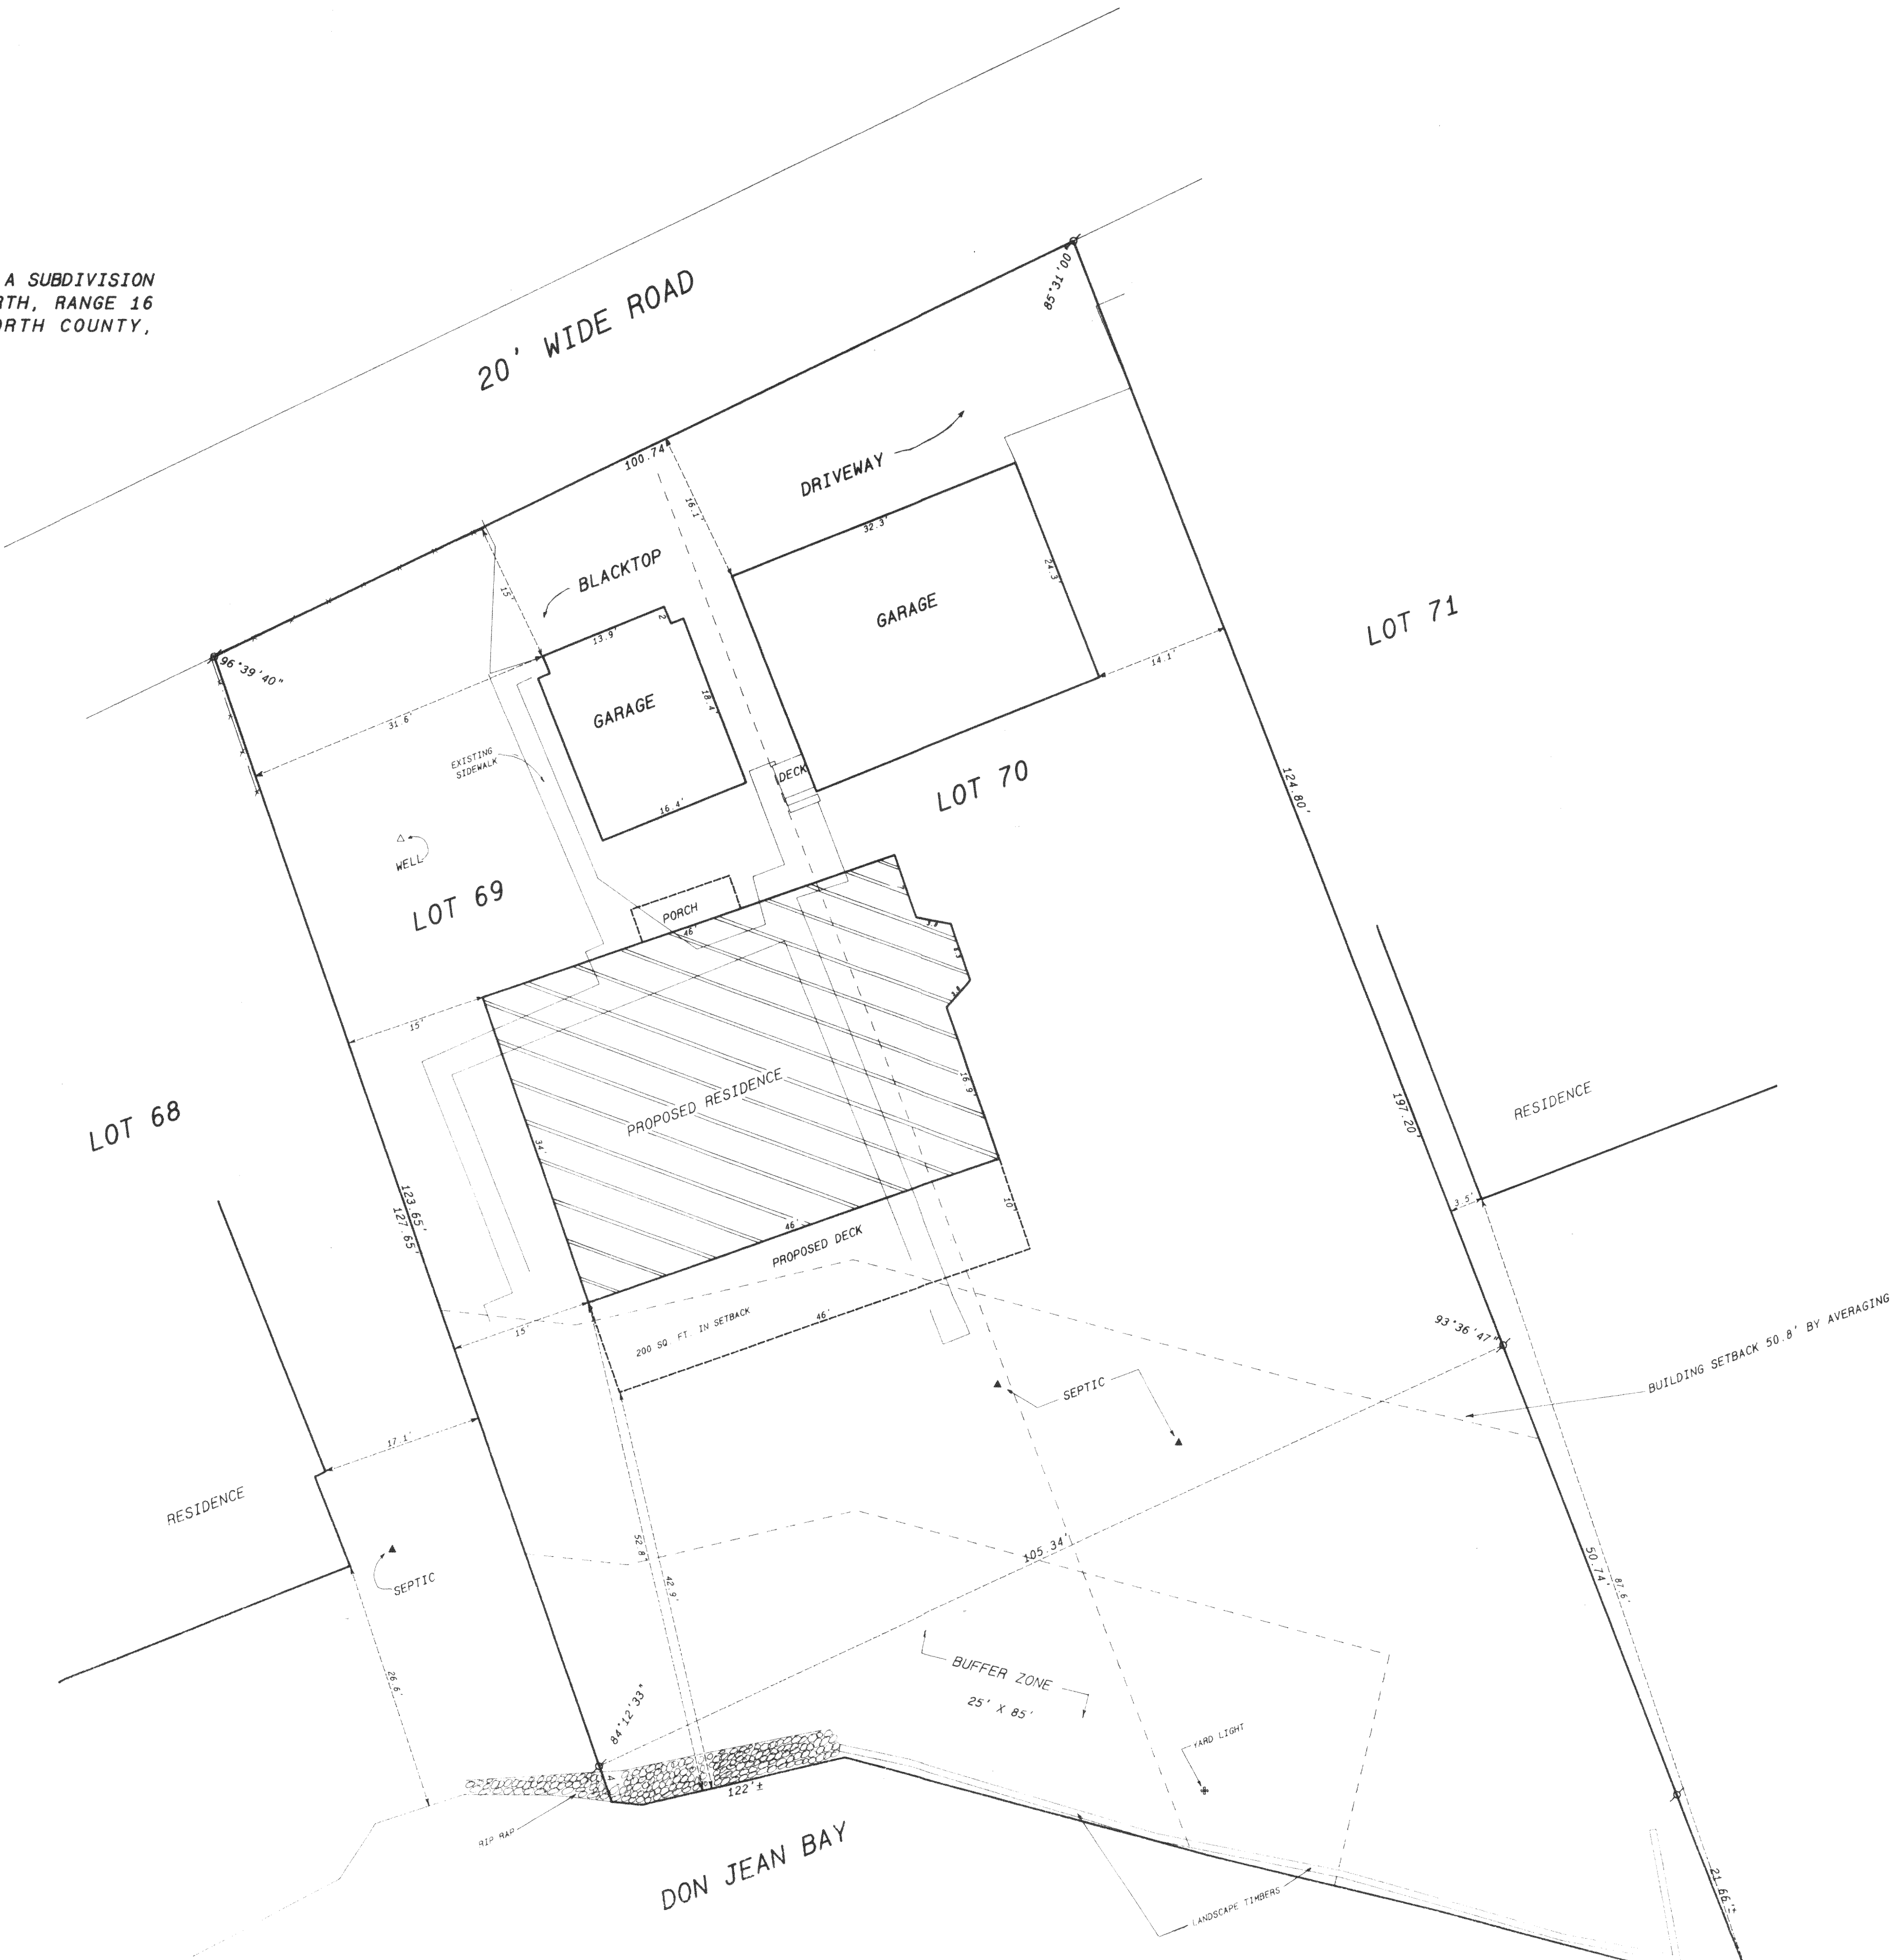

REVISED 2/11/00
REVISED 2/9/00
REVISED 1/11/00

Kenneth B. Abernathy Jr.
KENNETH B. ABERNATHY, JR.
WISCONSIN REGISTERED LAND SURVEYOR,
S-1594
Date: FEB 5, 1999 Job No. 99.112