
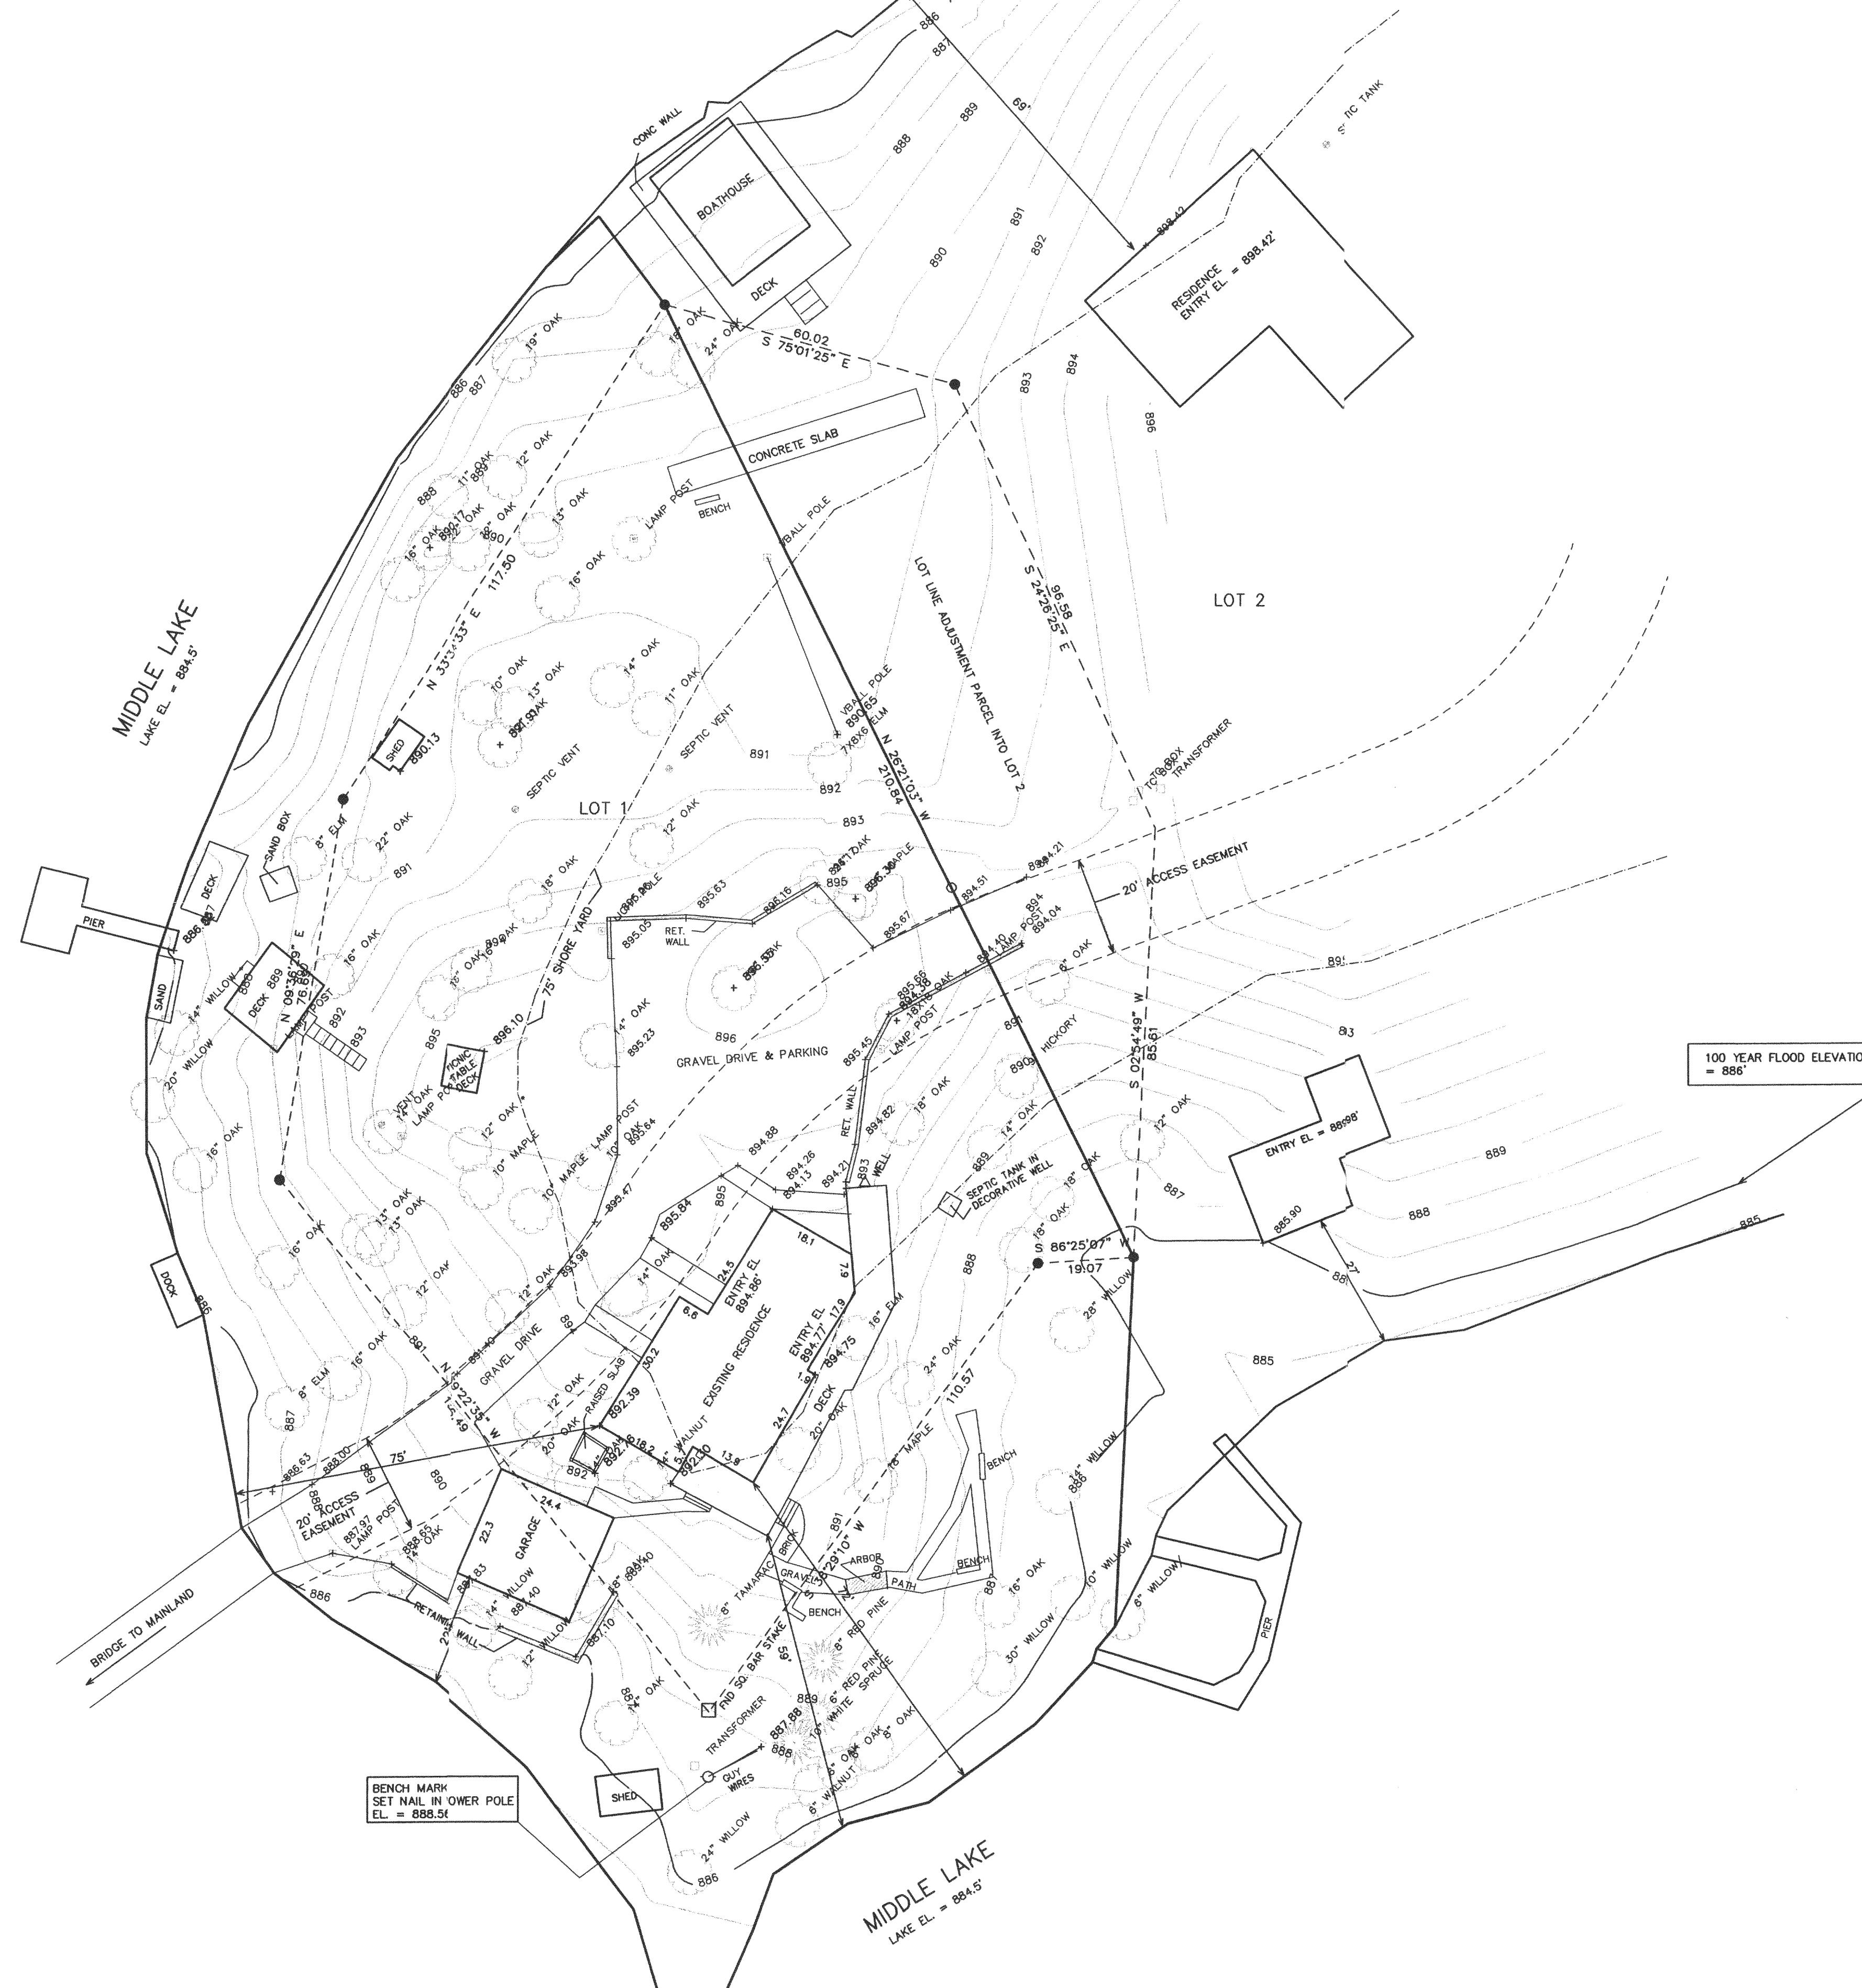


BOUNDARY & TOPOGRAPHIC MAPPING

PART OF LOT 1 OF CSM 813
LOCATED IN THE NW 1/4 OF SEC. 36 &
THE NE 1/4 OF SEC 35
TOWN 4 NORTH, RANGE 16 EAST
WALWORTH COUNTY, WISCONSIN

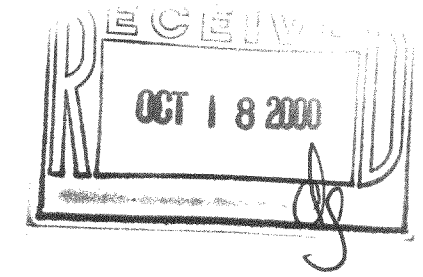

10 5 0 10 20 30 40 50 60 70 80 90 100
NAP SCALE IN FEET ORIGINAL 1" = 20'

- = FOUND IRON PIPE STAKE
- = FOUND IRON REBAR STAKE
- ⊕ = LAMP POLE
- ⊙ = POWER POLE

NOTE: COPIES OF THIS MAP TO WHICH THE FOLLOWING
CERTIFICATE WILL APPLY SHOW SURVEYOR'S ORIGINAL SEAL AND
SIGNATURE IN RED INK. COPIES BY ANY OTHER MEANS MAY HAVE
ALTERATIONS WHICH DO NOT REPRESENT THE SURVEYOR'S WORK
PRODUCT.

I HEREBY CERTIFY THAT THE ABOVE DESCRIBED PROPERTY HAS
BEEN SURVEYED UNDER MY DIRECTION AND THAT THE ABOVE MAP
IS A TRUE REPRESENTATION THEREOF AND SHOWS THE SIZE AND
LOCATION OF THE PROPERTY AND ITS EXTERIOR BOUNDARIES.
THIS SURVEY IS MADE FOR THE USE OF THE PRESENT OWNERS OF
THE PROPERTY AND ALSO THOSE WHO PURCHASE, MORTGAGE, OR
GUARANTEE THE TITLE THERETO WITHIN ONE YEAR FROM THE DATE
HEREOF.

DATED: SEPT. 14, 2000

Peter S. Gordon
PETER S. GORDON R.L.S. 2101



WORK ORDERED BY: ELLEN FRYMIRE
1605 AUTUMN DRIVE
RACINE, WISCONSIN 53402

FARRIS, HANSEN & ASSOCIATES, INC.
ENGINEERING - ARCHITECTURE - SURVEYING
7 RIDGWAY COURT P.O. BOX 437
ELKHORN, WISCONSIN 53121
OFFICE: (262) 723-2098 FAX: (262) 723-5886

REVISIONS

PROJECT NO.
5659
DATE
09-13-00
SHEET NO.
1 OF 1

HA 81300001

4/16-1626