


## PLAT OF SURVEY

LOT 11, THE WOODLANDS OF KETTLE MORaine, BEING A PART OF THE SOUTHEAST 1/4 OF THE SOUTHWEST 1/4 OF SECTION 2, THE NORTHEAST 1/4 OF THE NORTHWEST 1/4 OF SECTION 11, THE NORTHWEST 1/4 OF THE NORTHEAST 1/4 OF SECTION 11, THE SOUTHWEST 1/4 OF THE NORTHEAST 1/4 OF SECTION 11, AND THE SOUTHWEST 1/4 OF THE NORTHWEST 1/4 OF SECTION 11, ALL IN TOWN 4 NORTH, RANGE 16 EAST, TOWN OF LAGRANGE, WALWORTH COUNTY, WISCONSIN.

SURVEYED FOR: SCOTT CRAWFORD

SUGGESTED YARD GRADE: TO BE DETERMINED BY OWNER OR OTHERS

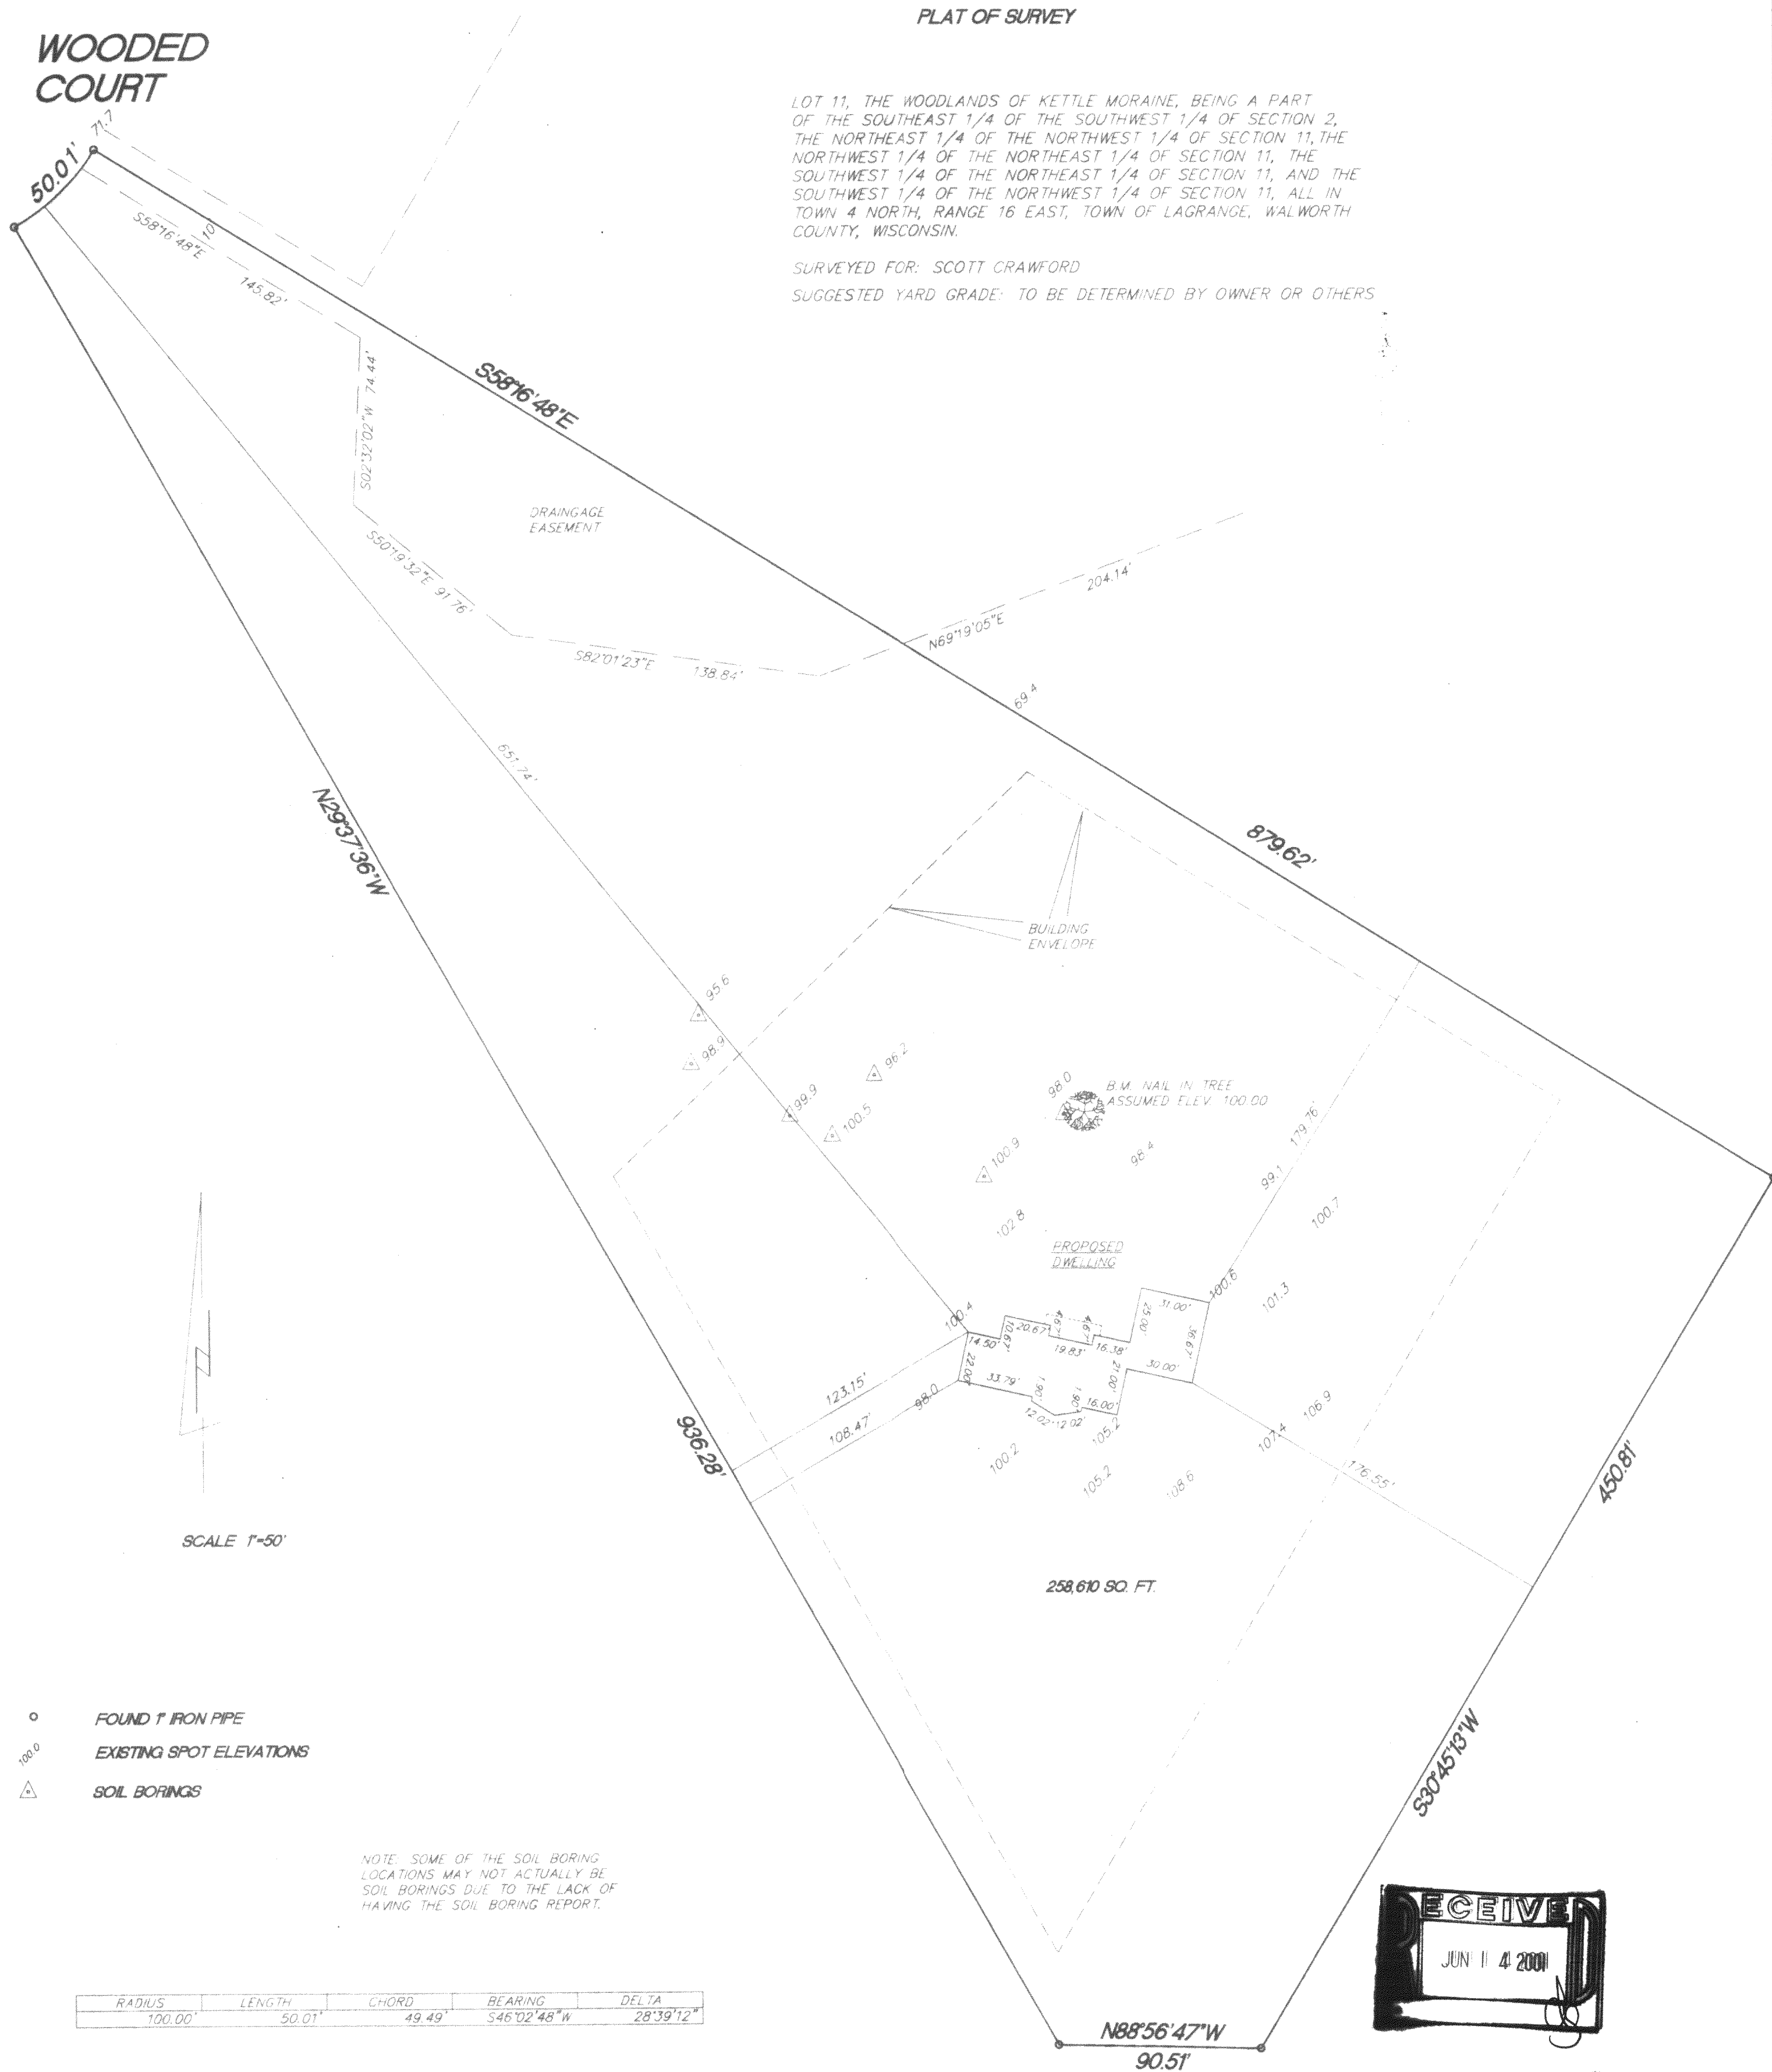


○ FOUND 1" IRON PIPE  
100.0 EXISTING SPOT ELEVATIONS  
△ SOIL BORINGS

NOTE: SOME OF THE SOIL BORING LOCATIONS MAY NOT ACTUALLY BE SOIL BORINGS DUE TO THE LACK OF HAVING THE SOIL BORING REPORT.

| RADIUS  | LENGTH | CHORD  | BEARING     | DELTA     |
|---------|--------|--------|-------------|-----------|
| 100.00' | 50.01' | 49.49' | S46°02'48"W | 28°39'12" |

"I hereby certify that I have surveyed the above property and that the above map is a true representation thereof and shows the size and location of the property, exterior boundaries, the location of all visible structures and dimensions of all principal buildings thereon, boundary fences, apparent easements, roadways and encroachments if any."

KETTLE MORaine SURVEYING  
P.O. Box 357  
Eagle WI. 53119  
(262)594-3484  
Fax (262)594-5904

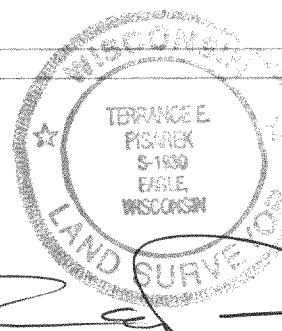

THIS IS NOT AN ORIGINAL SURVEY UNLESS THE SEAL IS RED.

|         |               |          |            |
|---------|---------------|----------|------------|
| 5/22/01 | TEP/DW        | TEP      | 010078     |
| DATE    | FIELD WORK BY | DRAWN BY | JOB NUMBER |

HWO-11      416-1693