


ABELL SURVEYING & MAPPING

1140 SEQUOIA STREET • DELAVAN, WISCONSIN 53115
262-728-6737

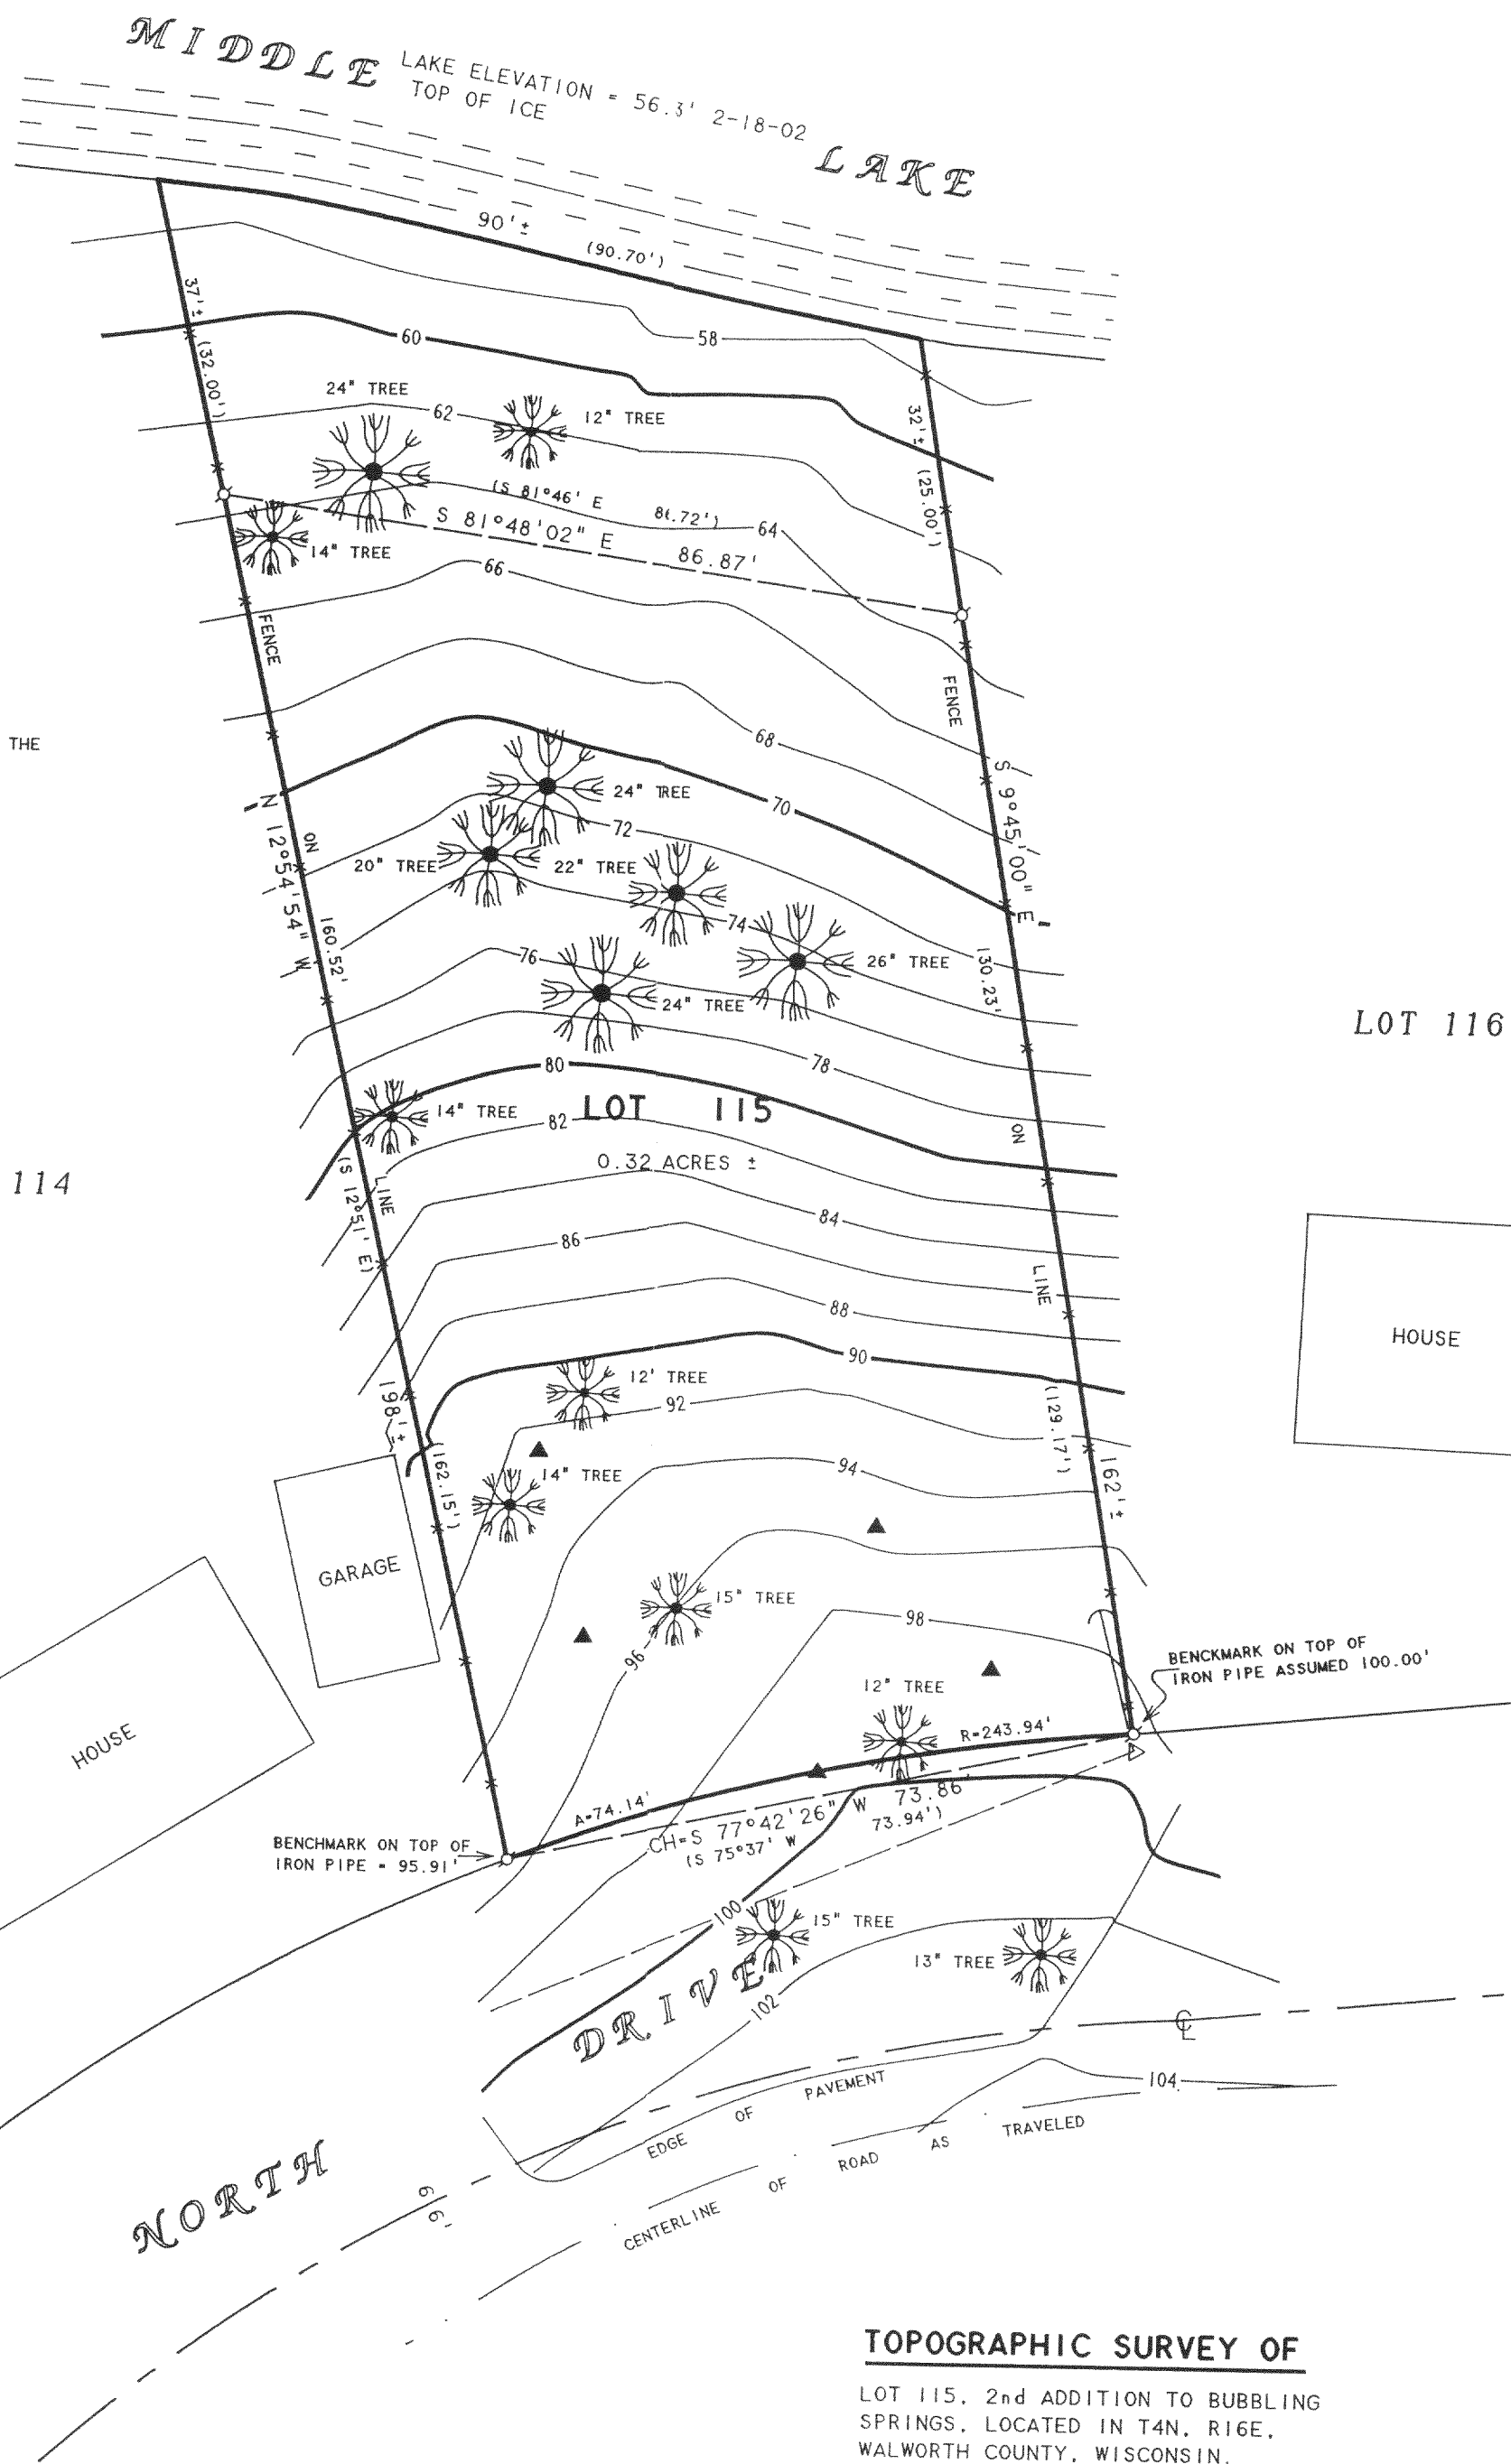

NOTE: BEARINGS ARE REFERENCED TO THE RECORDED SUBDIVISION PLAT.

N

SCALE 1" = 20'

LEGEND

- - IRON PIPE FOUND
- △ - UTILITY POLE
- - OVERHEAD UTILITY LINE
- - WIRE FENCE
- ▲ - SOIL BORING
- () - RECORDED AS

ORDERED BY: ROBERT J. RUGGLES
C/O RUGGLES ARCHITECTS
28A EAST CENTER AVENUE
LAKE BLUFF, IL 60044


I, DAVID F. ABELL, DO HEREBY CERTIFY THAT I HAVE SURVEYED THE PROPERTY HEREON DESCRIBED ACCORDING TO THE OFFICIAL RECORDS AND THAT THE PLAT HEREON IS A CORRECT REPRESENTATION OF THE PROPERTY LINES TO THE BEST OF MY KNOWLEDGE AND BELIEF.

David F. Abell

DAVID F. ABELL
WISCONSIN REGISTERED LAND SURVEYOR, S-1596

February 19, 2002

DATE: February 19, 2002
JOB NUMBER: 96029B
NOTE: THIS IS NOT A CERTIFIED COPY UNLESS SEALED.

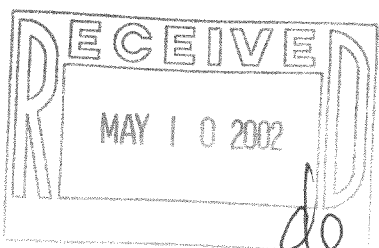

HP52-36
416-1769