

Part of HLG 23-7


Topographic Map

Part of Camp Singing Hills,
being



Part of Tax Parcel HLG 2300007,
located in the Southeast 1/4 of Section 23, Town 4 North, Range
16 East, Town of LaGrange, Walworth County, Wisconsin.

Prepared for: **Dotson Architects, Inc.**
410 South Michigan Avenue
Chicago, Illinois 60605

Elevations referenced to Mean Sea Level.

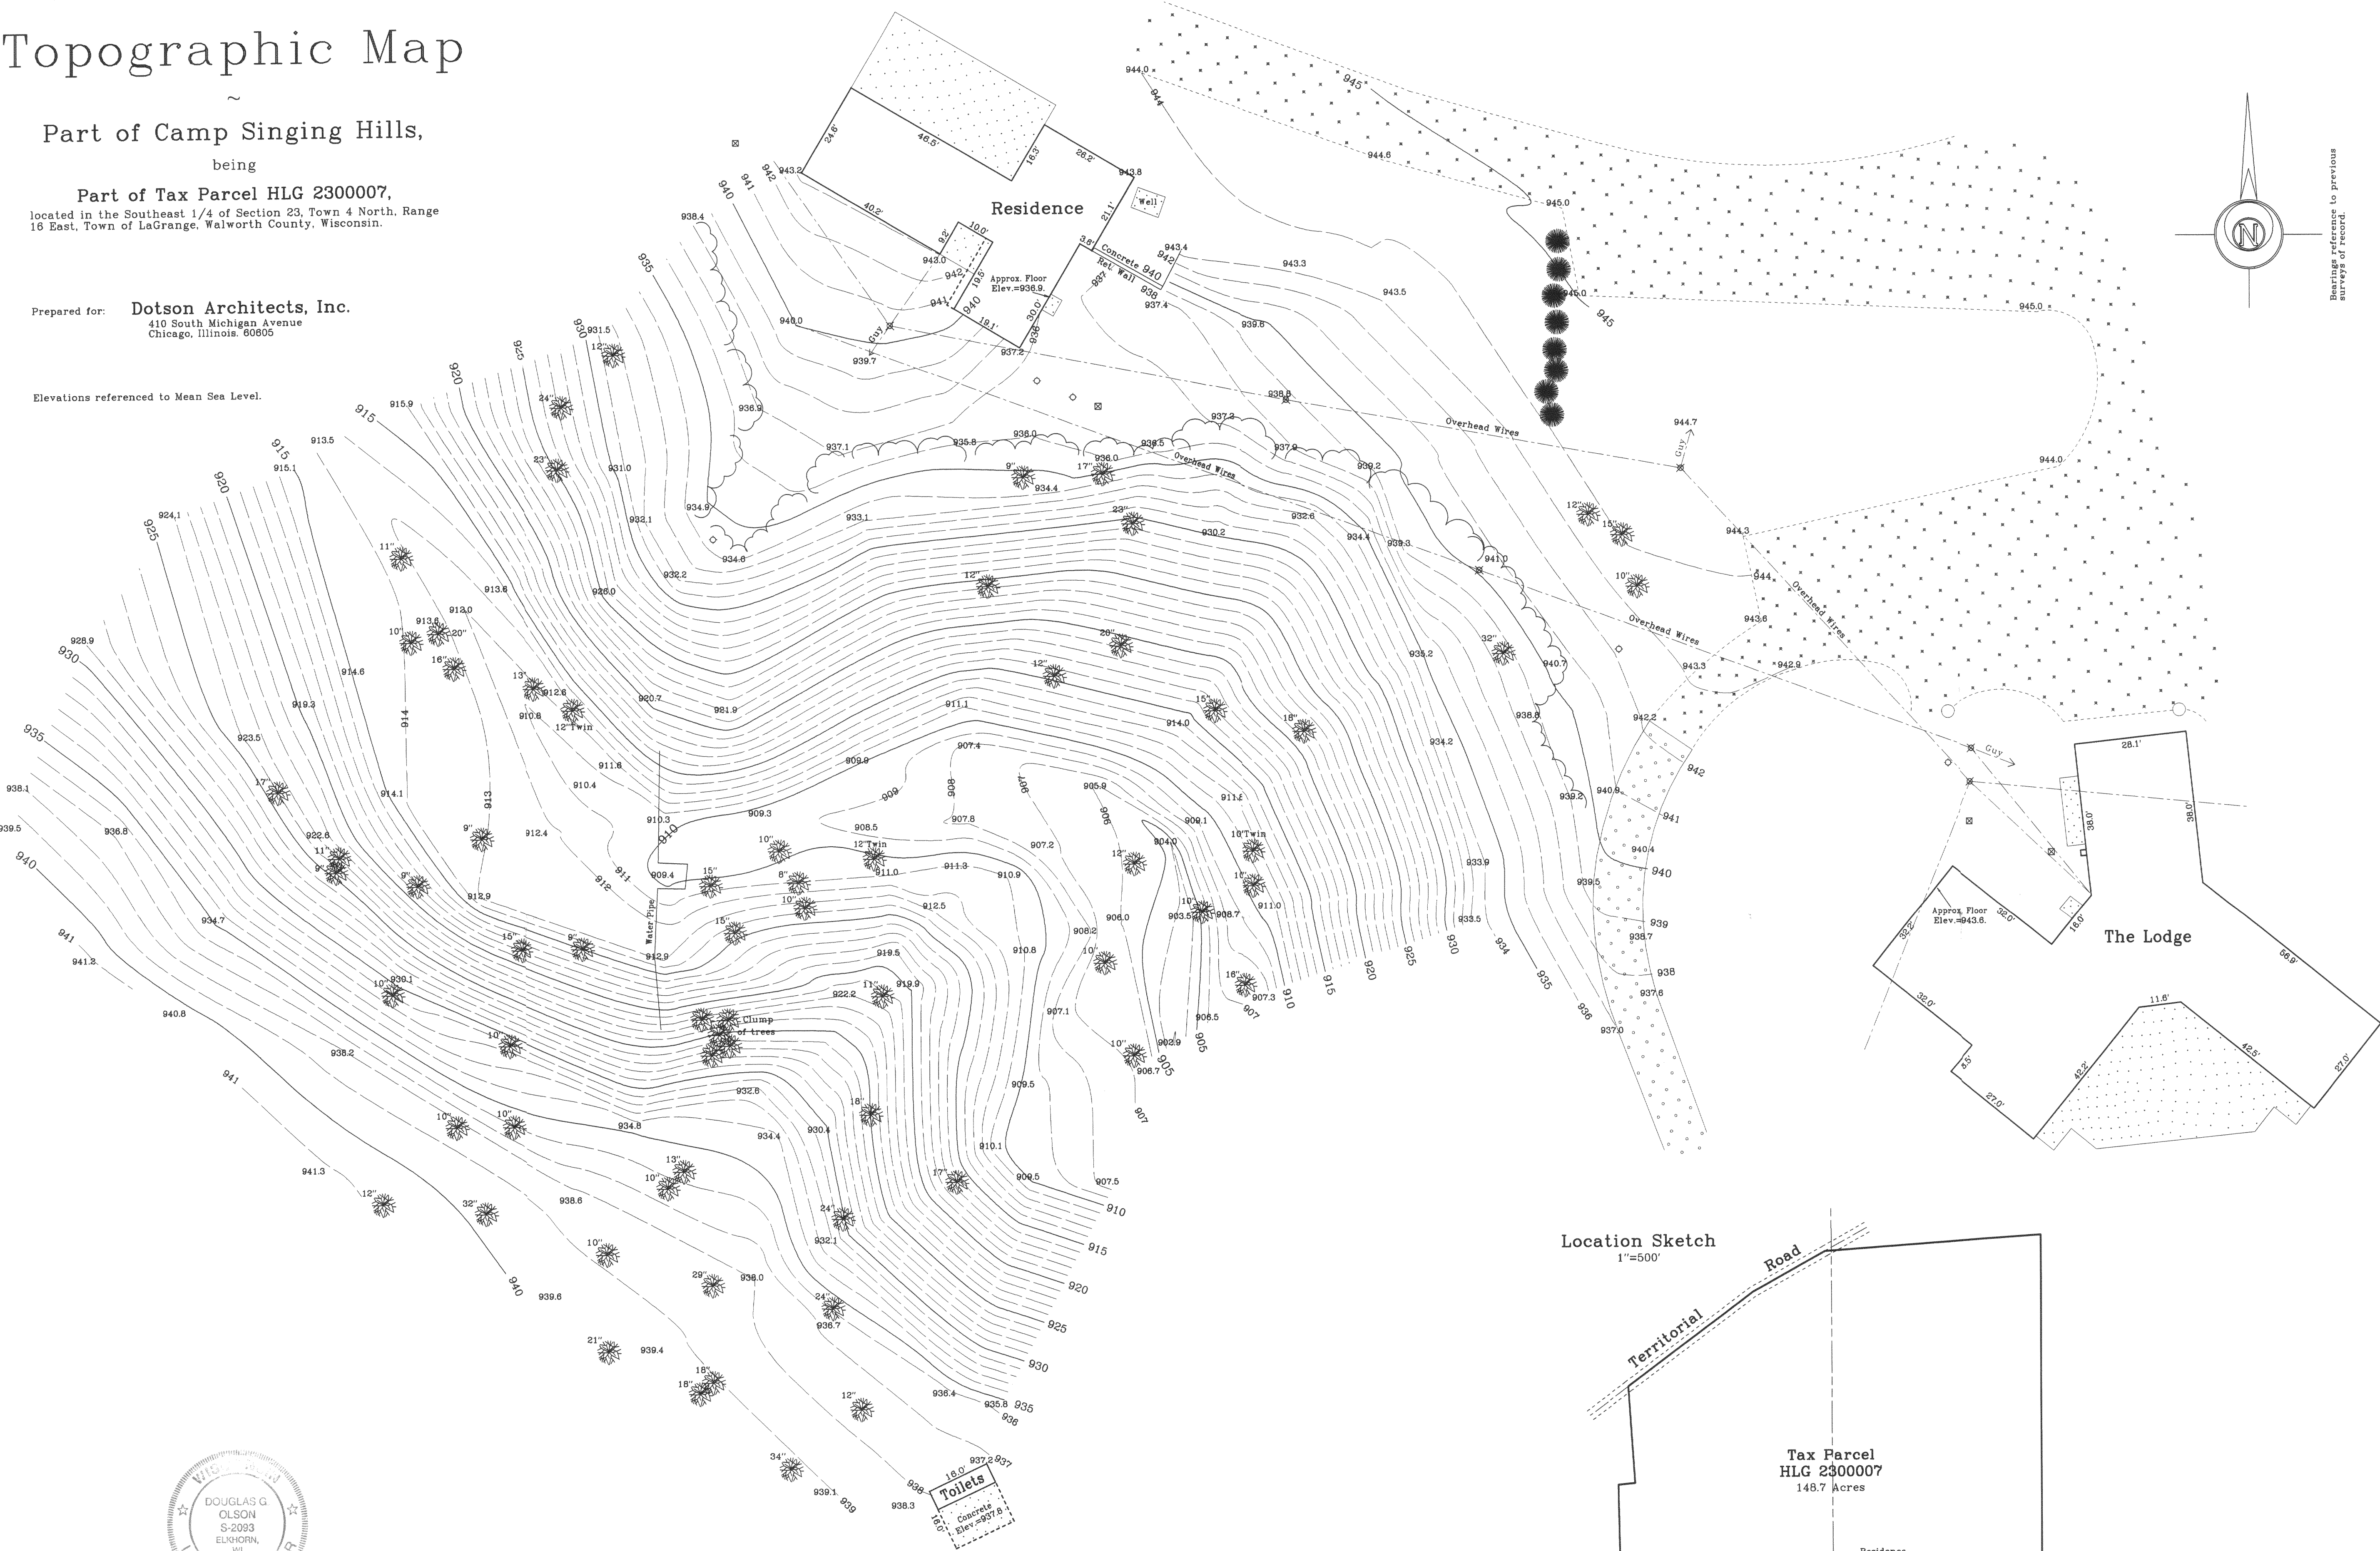

Location Sketch
1"=500'

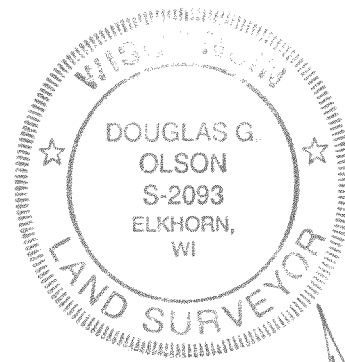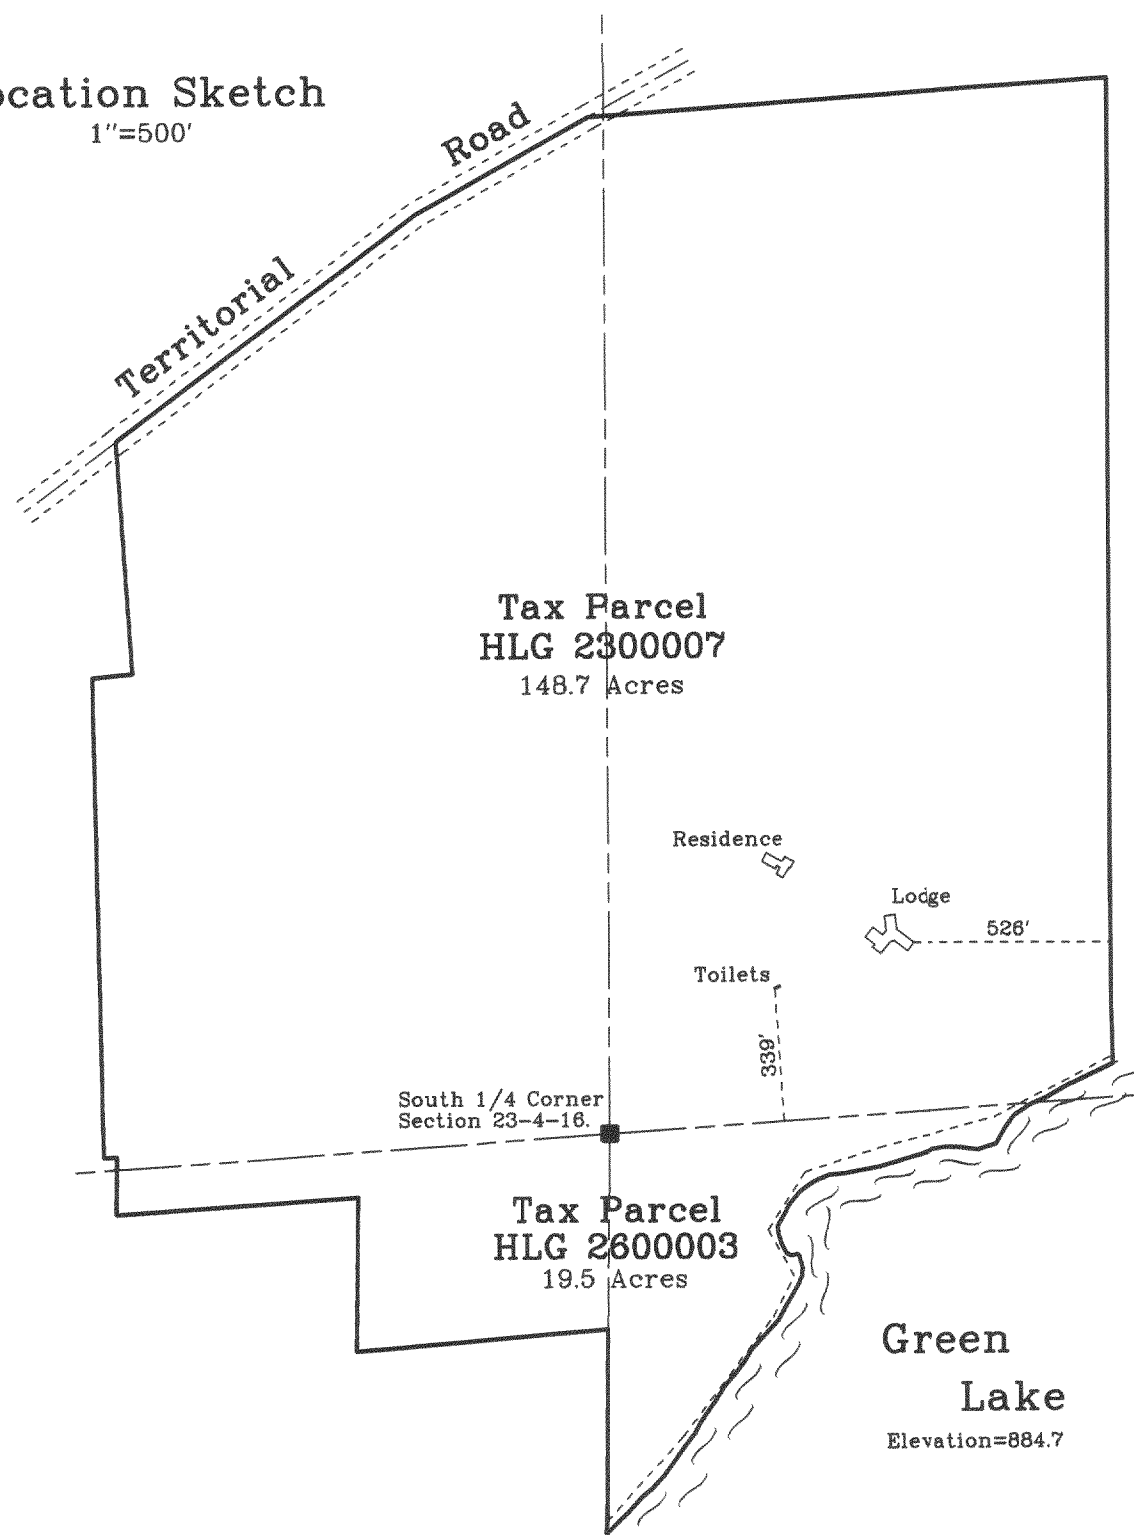

SEP 19 2002

Copyright © 2001 by Jensen & Olson Land Surveying, LLC.
All rights reserved. No part of this survey plat may be reproduced
or transmitted in any form by any means - graphic, electronic, or
mechanical, including photocopying, tracing, or information storage
and retrieval systems - without permission in writing from Douglas
G. Olson, Jensen & Olson Land Surveying, LLC.

Survey date: November 2, 2001.

Revisions:

Scale in Feet
1" = 20'



Jensen & Olson Land Surveying, LLC

45 South Wisconsin Street P.O. Box 322
Elkhorn, Wisconsin 53121
Telephone: (262) 723-3434
Facsimile: (262) 723-8044

Legend

- Utility Pole
- Concrete Cover
- Concrete Surface
- Asphalt Surface
- Deciduous Tree & Diameter
- Coniferous Tree & Diameter

Sheet 1 of 1 Sheets.

Job Reference Number

2001.131

2001.131

416-1526