

PREPARED FOR:
JIM RADECKI
P.O. BOX 24
MARENCO IL
60152

() = recorded as
— = found iron bar
— = found iron pipe
● = set iron pipe
■ = set iron bar

SCALE 1" = 40'

JOB # 03-071z

TAX ID # HDJ00001

CENTER SEC. 36-4-16

C.L. STATE TRUNK HIGHWAY "67" U.S. HIGHWAY "12"


NOTE: THIS LINE DOES NOT APPEAR TO
BE THE ORIGINAL WEST LINE OF
DON JEAN ESTATES.
WL D.O.T. MONUMENT

PLAT OF SURVEY

- OF -

LOT 1 OF DON JEAN ESTATES A SUBDIVISION LOCATED IN THE SOUTHWEST
1/4 OF THE SOUTHEAST 1/4 OF SECTION 36, TOWN 4 NORTH, RANGE 16 EAST,
TOWN OF LAGRANGE, WALWORTH COUNTY, WISCONSIN.

J.K. SURVEYING INC.
N3705 WILLOWBEND LANE
LAKE GENEVA, WI, 53147
262-248-3697

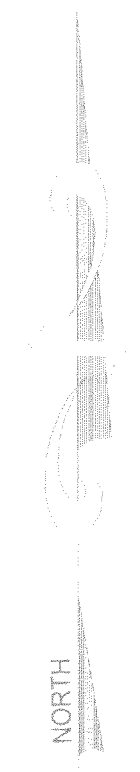

SCALE 1" = 40'



DATE OF LAST REVISION: 5 / 15 / 2003

REVISED 05-14-03

COMPARE LEGAL DESCRIPTION ABOVE AND DRAWING WITH DEED. FOR BUILDING RESTRICTIONS AND
EASEMENTS NOT SHOWN REFER TO DEED. ABSTRACT SOURCES AND LOCAL MUNICIPAL CODES. NOTIFY
THE SURVEYOR IMMEDIATELY OF ANY DISCREPANCY.

"I hereby certify that I have surveyed the above described property and that
the above map is a true representation thereof and shows the size and
location of all visible structures, apparent easements and encroachments
if any."
This survey is made for the present owners of the property, and those who
purchase, mortgage, or guarantee the title thereto, within one year from
the date hereof.

DATED THIS 9TH, DAY OF MAY, 2003

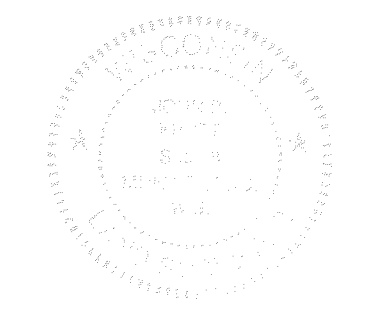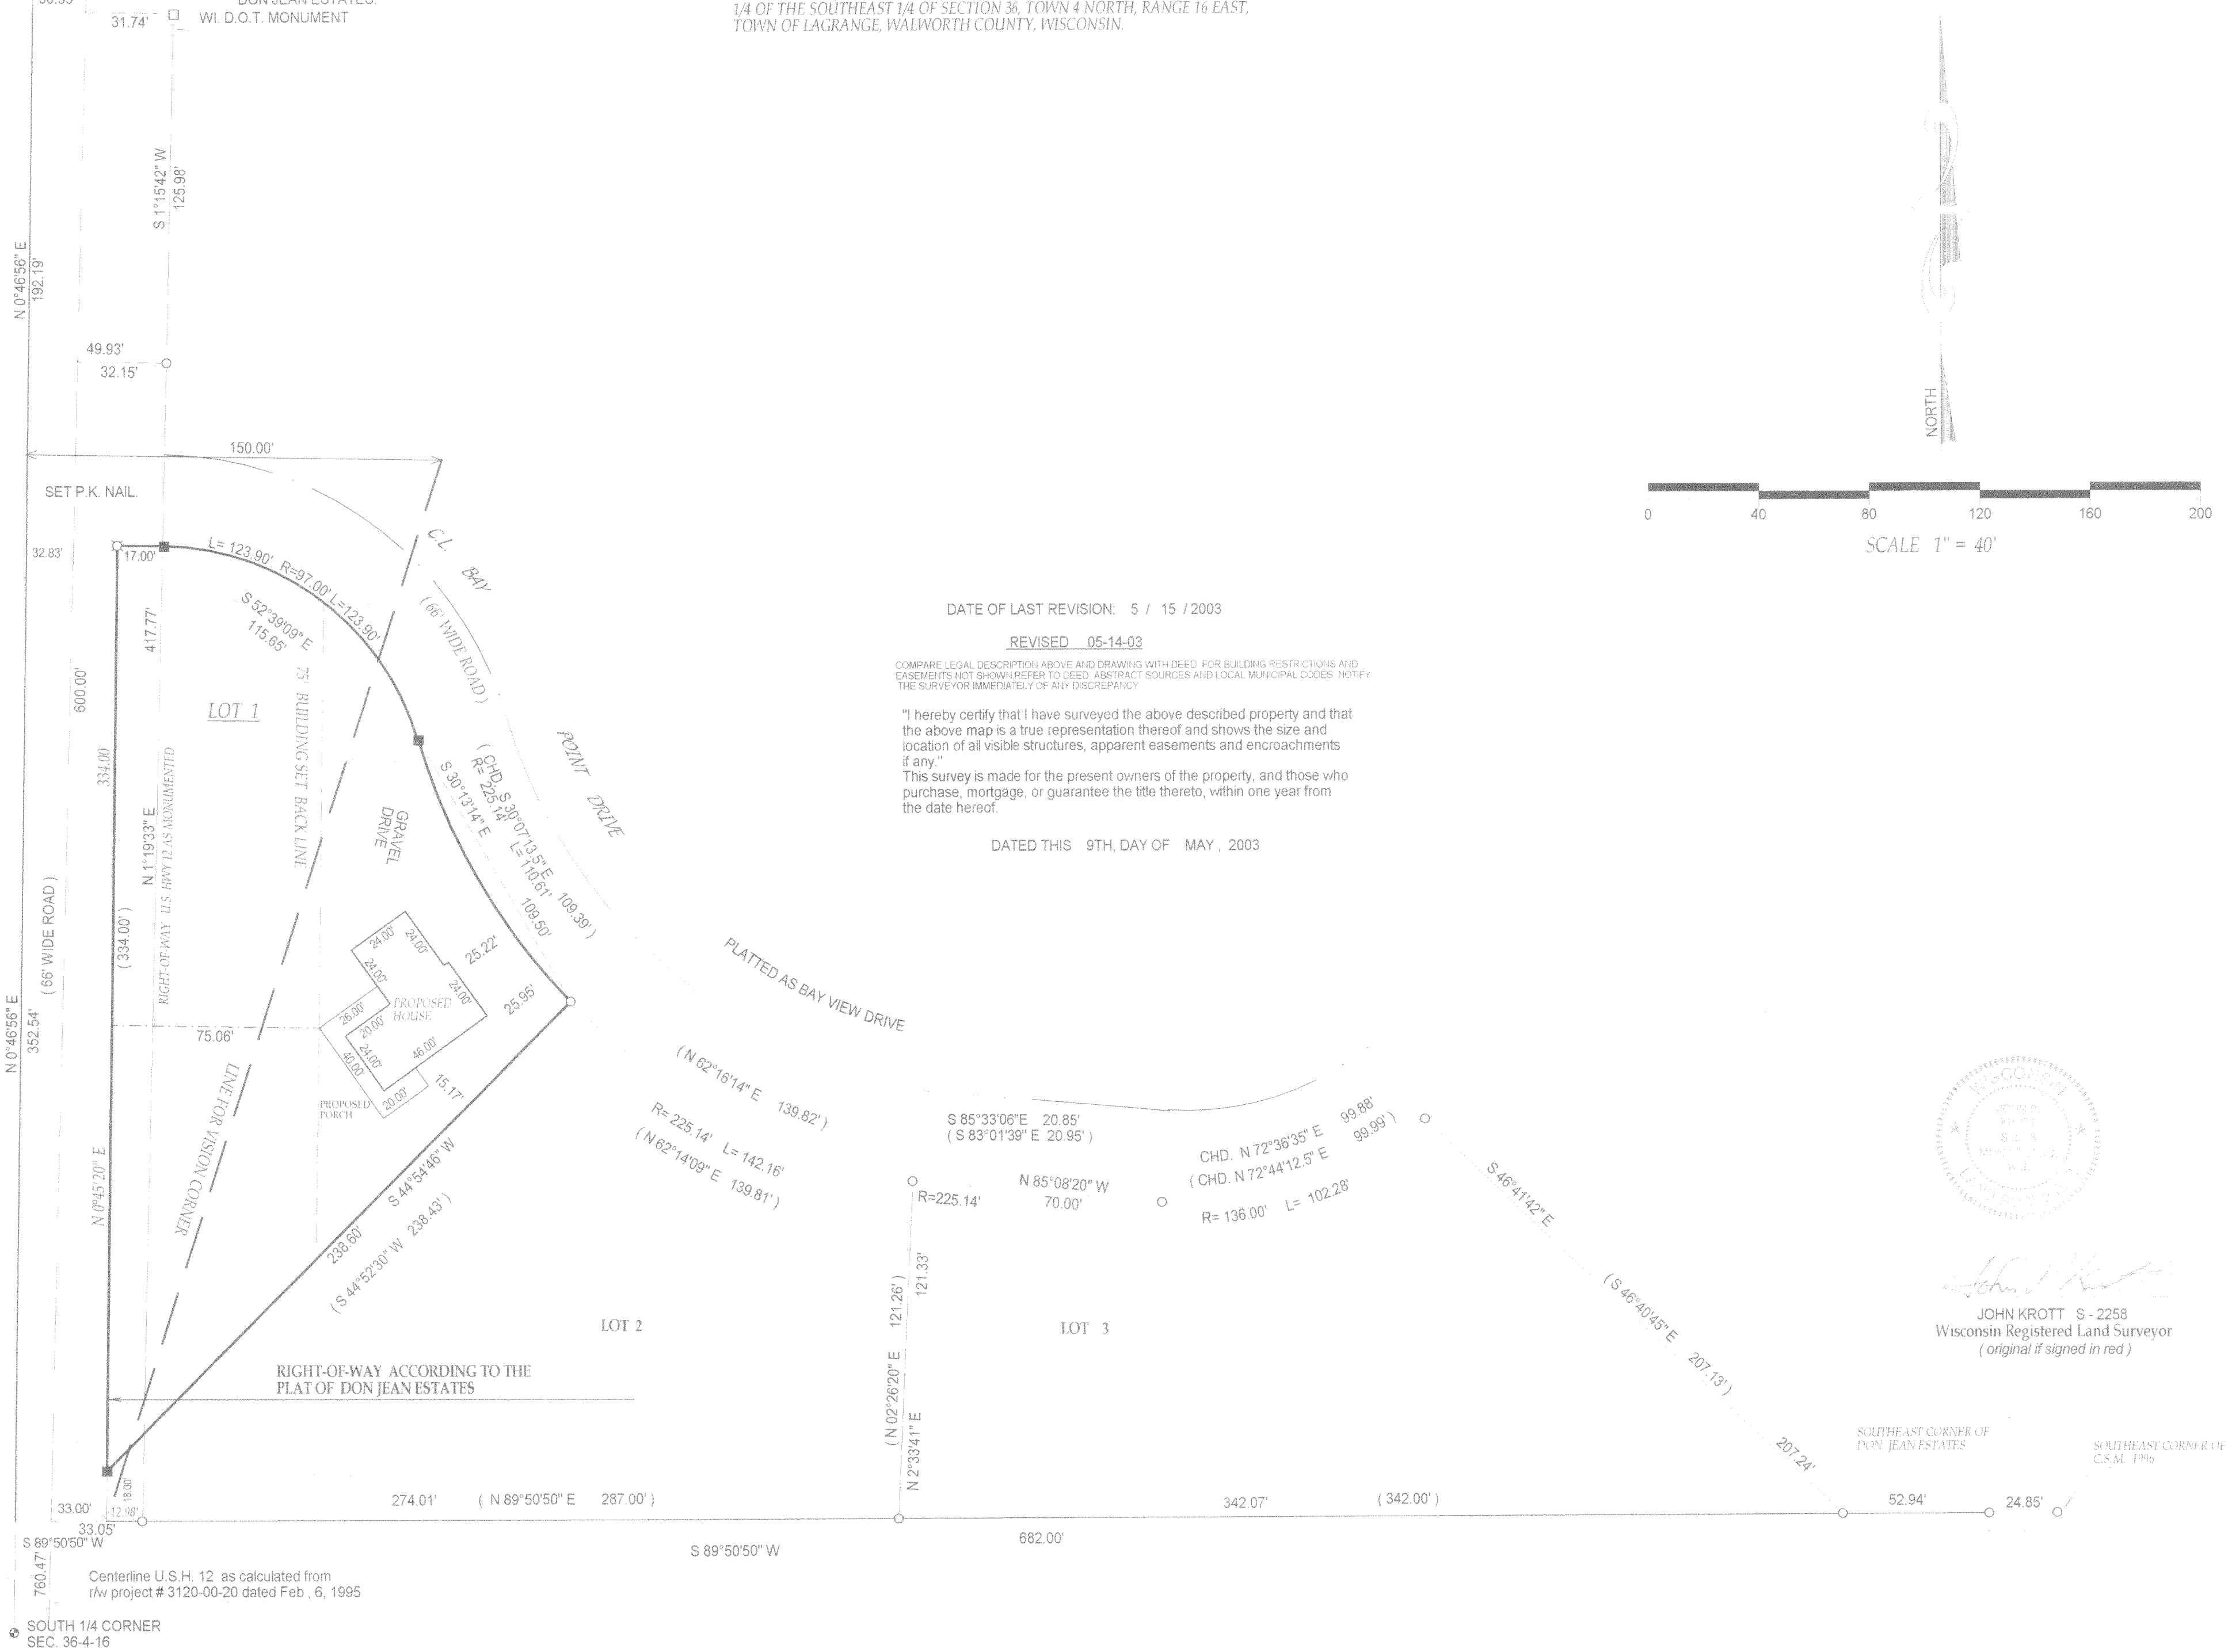

JOHN KROTT S - 2258
Wisconsin Registered Land Surveyor
(original if signed in red)

SOUTHEAST CORNER OF
DON JEAN ESTATES

SOUTHEAST CORNER OF
C.S.M. 1996

416-1933