


PLAT OF SURVEY

LOT 2 OF FIFIELDS SUBDIVISION

LOCATED IN THE SE 1/4 OF THE NE 1/4 OF SECTION 26,
TOWN 4 NORTH, RANGE 16 EAST,
WALWORTH COUNTY, WISCONSIN

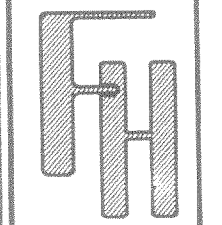

— WORK ORDERED BY —
CHARIE MADDEN — MADDEN DESIGN
W3989 COUNTY HIGHWAY "ES"
ELKHORN, WI 53121

FARRIS, HANSEN & ASSOCIATES, INC.
ENGINEERING — ARCHITECTURE — SURVEYING
7 RIDGWAY COURT P.O. BOX 437
ELKHORN, WISCONSIN 53121
OFFICE: (262) 723-2098 FAX: (262) 723-5886

REVISIONS

PROJECT NO.
6430
DATE:
11/21/03
SHEET NO.
1 OF 1

FOUND IRON PIPE STAKE
N 02°23'54" E, 0.52'
FROM PROPERTY CORNER

TOP RAILROAD
TIE RETAINING
WALL

(N 79°26'46" E)
(N 79°32'20" E)
88.84'
(89.05')

FOUND IRON PIPE STAKE
S 23°37'46" W, 0.35'
FROM PROPERTY CORNER

EDGE OF GRAVEL

CRAWL SPACE
ENTRANCE

GRAVEL

EXISTING
GARAGE

LT POLE/BOX

GARAGE

BENCH MARK
TOP SEPTIC LID
ELEV. = 888.80'

LOT 2
6,375 S.F.
0.15 AC.

EXISTING
RESIDENCE
PROPOSED
RESIDENCE

FLAGSTONE
PATIO

SPLIT RAIL
FENCE

RESIDENCE

DECK

FOUND IRON PIPE STAKE
S 73°04'27" E, 0.70'
FROM PROPERTY CORNER

GREEN LAKE
46' +/- ALONG THE SHORELINE
LAKE ELEV. = 884.6'

100-YEAR FLOOD BOUNDARY ELEVATION
OF 886 AS SHOWN ON FLOOD INSURANCE
RATE MAP COMMUNITY-PANEL 550462
0020 B; DATED AUGUST 15, 1983

LEGEND

○ = FOUND IRON PIPE STAKE
(XXX) = RECORDED AS


SHOREYARD SETBACK=52.9'
BY JENSEN & OLSON LAND
SURVEYING, LLC DATED
AUGUST 21, 2003

NOTE: COPIES OF THIS MAP TO WHICH THE FOLLOWING CERTIFICATE WILL APPLY SHOW THE SURVEYOR'S ORIGINAL
SEAL AND SIGNATURE IN RED INK. COPIES BY ANY OTHER MEANS MAY HAVE ALTERATIONS WHICH DO NOT
REPRESENT THE SURVEYOR'S WORK PRODUCT.

I HEREBY CERTIFY THAT THE ABOVE DESCRIBED PROPERTY HAS BEEN SURVEYED UNDER MY DIRECTION AND THAT THE
ABOVE MAP IS A TRUE REPRESENTATION THEREOF AND SHOWS THE SIZE AND LOCATION OF THE PROPERTY AND ITS
EXTERIOR BOUNDARIES. THIS SURVEY IS MADE FOR THE USE OF THE PRESENT OWNERS OF THE PROPERTY, AND
ALSO THOSE WHO PURCHASE, MORTGAGE, OR GUARANTEE THE TITLE THERETO WITHIN ONE YEAR FROM THE DATE
HEREOF.

DATED: NOVEMBER 21, 2003

PETER S. GORDON R.L.S. 2101

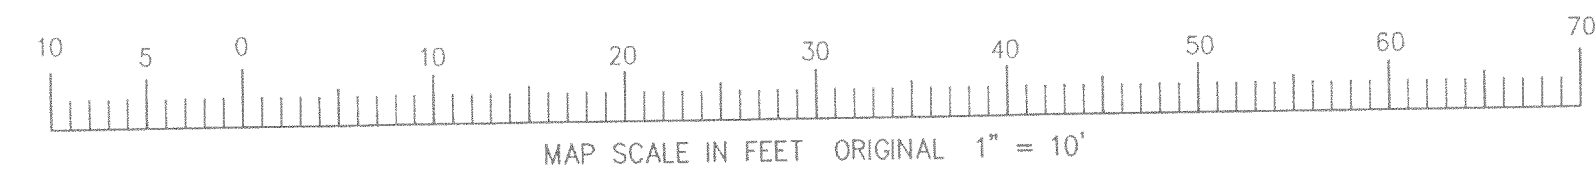

MAP SCALE IN FEET ORIGINAL 1" = 10'