

Property Exhibit

of A Proposed Road Vacation

Described as follows:
Part of Wilkinson Road as shown on the plat of Lauderdale Heights, a subdivision located in the Southwest 1/4 of Section 36, Town 4 North, Range 16 East, Town of LaGrange, Walworth County, Wisconsin, described as follows:
Begin at an iron pipe marking the Southeast corner of Lot 56 of said Lauderdale Heights; thence North 54°45'02" West, along the Southwesterly line of said Wilkinson Road, 174.63 feet to an iron pipe on the Northwesterly line of said Lauderdale Heights; thence North 50°43'20" East, along said Northwesterly line of Lauderdale Heights, 34.59 feet to an iron rod on the Northeast corner of said Wilkinson Road; thence South 54°38'30" East, along Northeast corner of Wilkinson Road, 165.46 feet; thence South 35°21'29" West, 33.02 feet to the Point of Beginning.
Parcel contains 0.130 acre (5,642 sq.ft.) of land, more or less.

A Proposed 15' Wide Driveway Easement

Described as follows:
Part of Wilkinson Road as shown on the plat of Lauderdale Heights, a subdivision located in the Southwest 1/4 of Section 36, Town 4 North, Range 16 East, Town of LaGrange, Walworth County, Wisconsin, described as follows:
Commencing at an iron pipe marking the Southeast corner of Lot 56 of said Lauderdale Heights; thence North 35°21'29" East, along the Southeast corner of a proposed road vacation, 9.51 feet to the Point of Beginning; thence North 54°41'52" West, 227.94 feet; thence North 35°21'30" East, 15.00 feet; thence South 54°41'52" East, 227.94 feet to said Southeast corner of a proposed road vacation; thence South 35°21'29" West, along said Southeast corner of a proposed road vacation, 15.00 feet to the Point of Beginning.

Prepared for: **Don Henderson**
N7730 Laura Lane
P.O. Box 776
Elkhorn, Wisconsin, 53121

Survey Date: July 17, 2002
Revisions: No. 1 - Additional Info.
No. 2 - Additional Info.


Scale in Feet
1" = 20'

Jensen & Olson Land Surveying, LLC
45 South Wisconsin Street
P.O. Box 322
Elkhorn, Wisconsin, 53121
Telephone (262) 723-3434
Facsimile (262) 723-8044

Legend
County Section Corner
from previous work
Found Iron Pipe & Utility Pole
Set Iron Rod
Recorded Information
Asphalt
Gravel
Concrete

Sheet 1 of 2 Sheets
Job Reference Number
2002.113

2002.113

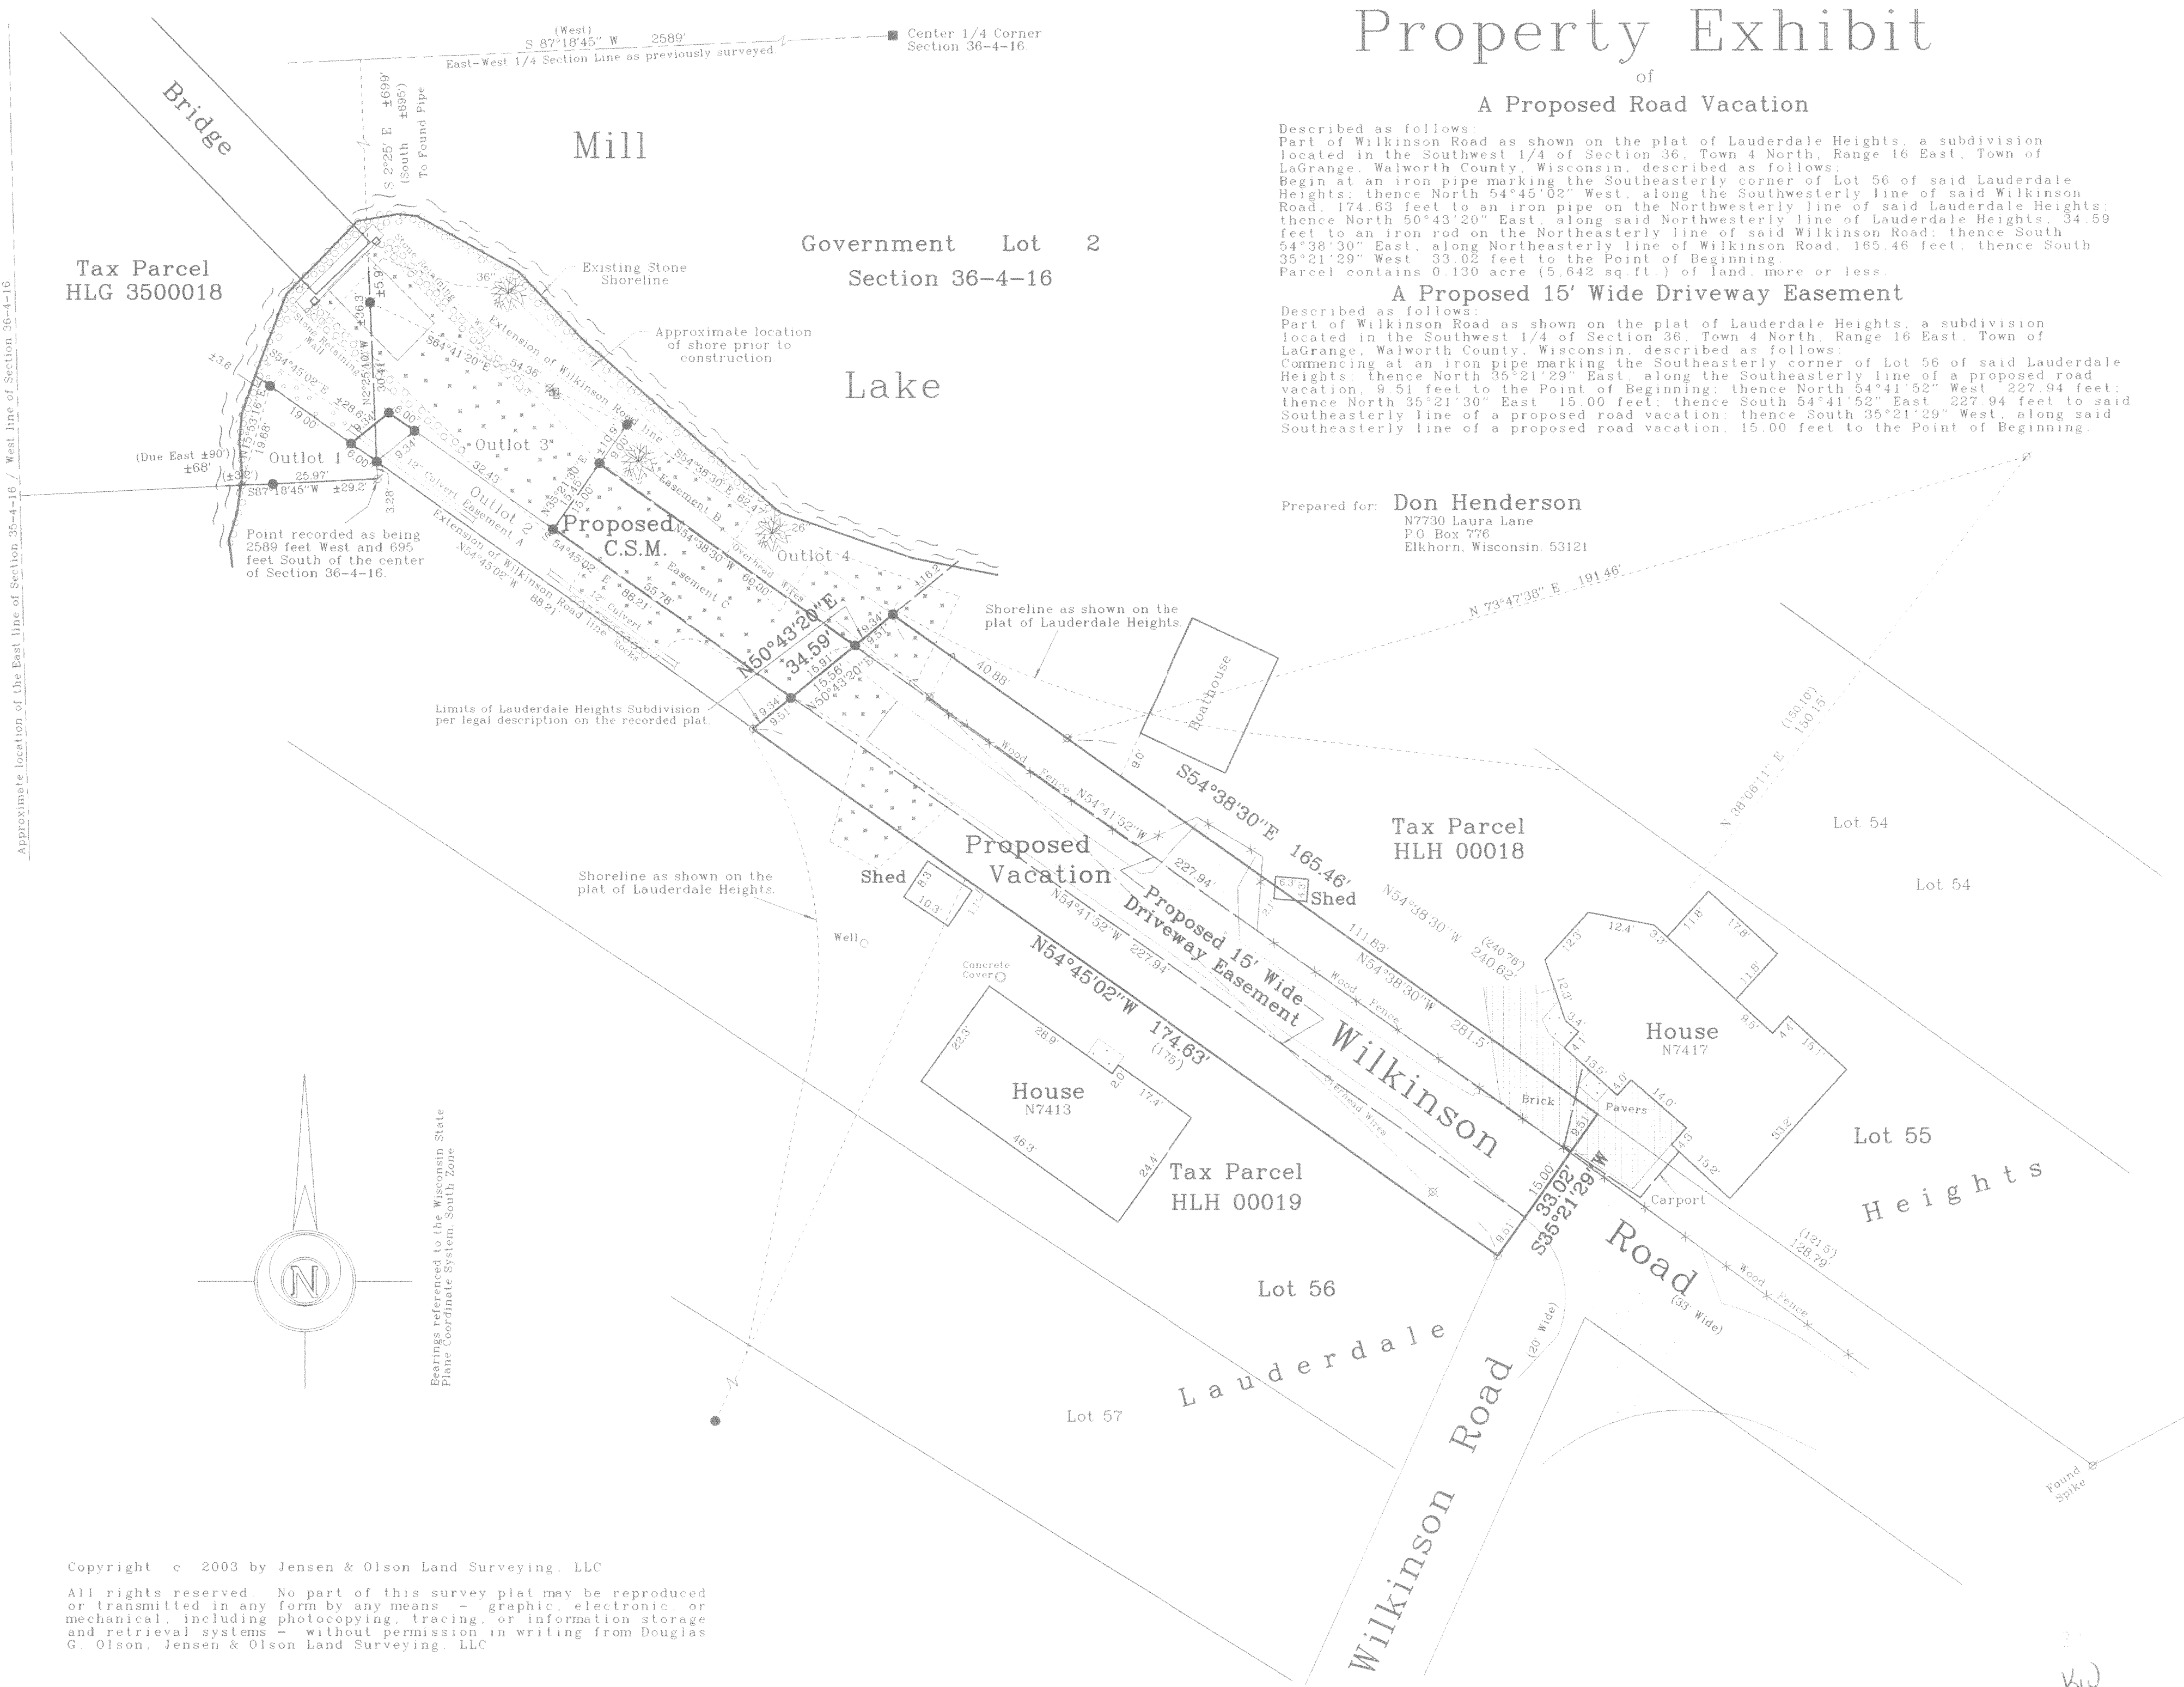

Copyright © 2003 by Jensen & Olson Land Surveying, LLC

All rights reserved. No part of this survey plat may be reproduced or transmitted in any form by any means - graphic, electronic, or mechanical, including photocopying, tracing, or information storage and retrieval systems - without permission in writing from Douglas G. Olson, Jensen & Olson Land Surveying, LLC

KW

416-1959

PLH-18
PLH-19

HLH*MISC