

ABERNATHY and ASSOCIATES
 Kenneth B. Abernathy Jr.
 Wisconsin Registered Land Surveyor S-1594


**W4056 BRAY RD.
 ELKHORN, WI. 53121**
PHONE: (262) 723-4260 (OFFICE)
(262) 723-7209 (FAX)
Email: abernathy@elknet.net

PLAT OF SURVEY

LOT 124 OF MARINER HILLS SUBDIVISION, LOCATED IN SECTION
 34, TOWN 4 NORTH, RANGE 16 EAST, TOWN OF LAGRANGE,
 WALWORTH COUNTY, WISCONSIN.


ORDERED BY: O'NEIL BUILDERS, INC.
 P.O. BOX 351
 FONTANA, WI. 53125

MARINER HILLS TRAIL

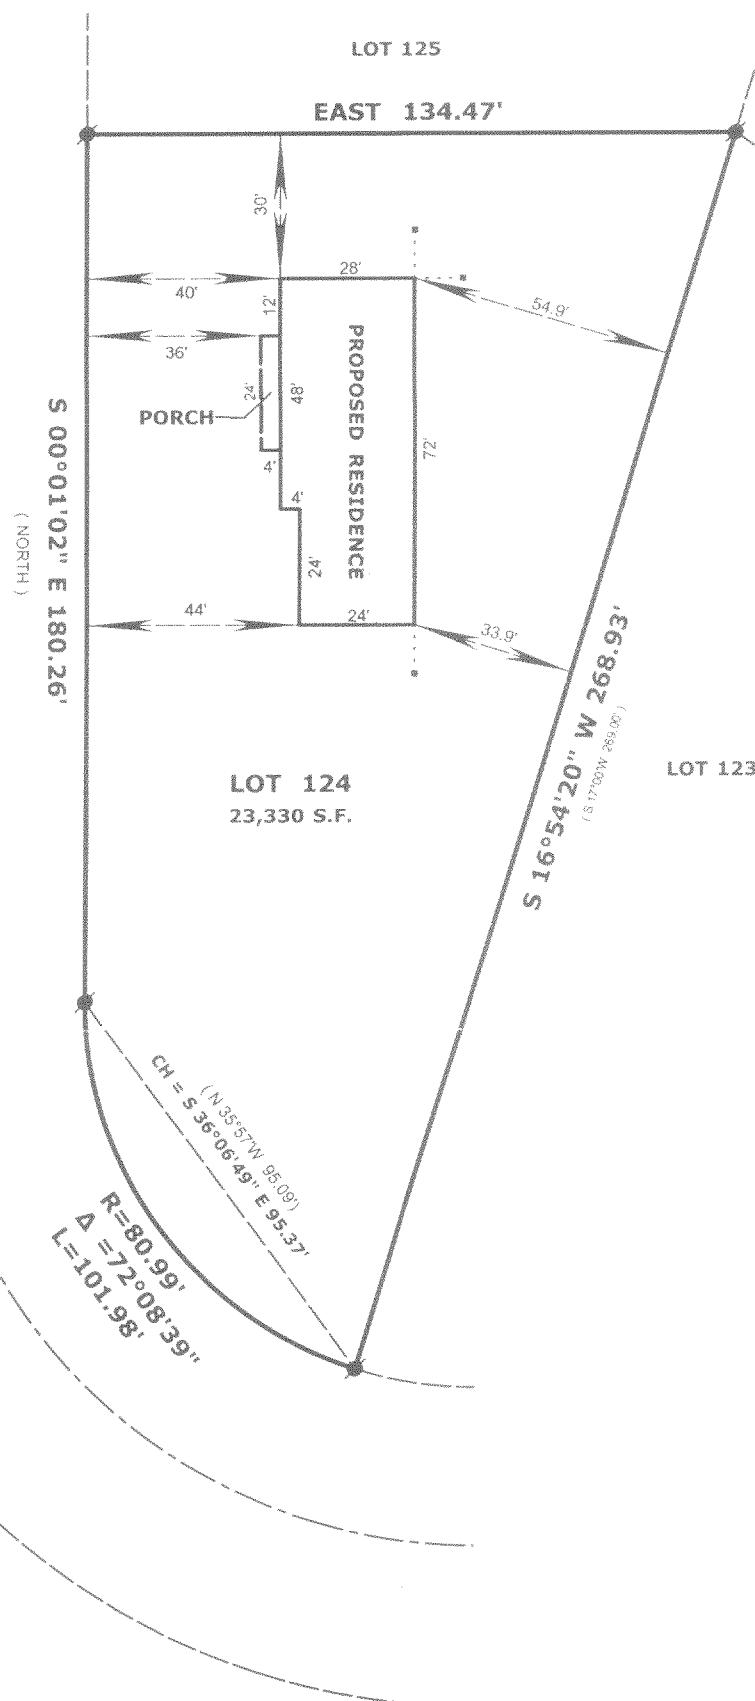

NOTES:

- 1) THIS PLAT RETRACES A PLAT OF SURVEY PREPARED BY JEFFERY L. KIMPS DATED OCT. 6, 2003
- 2) Wood stakes have been placed at the building corners, builder is to verify dimensions to insure proper plan interpretation and contact this office immediately if any discrepancy exists.
- 3) All offsets are 10 feet unless otherwise noted.

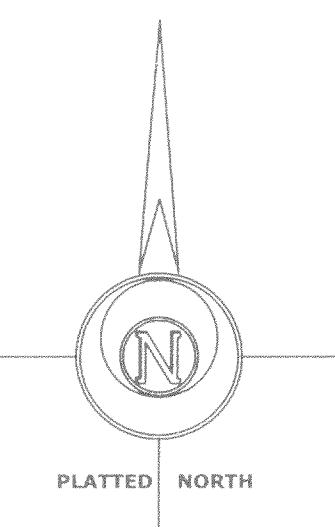

SCALE: 1" = 40 FEET

LEGEND

- FOUND IRON PIPE
- FOUND IRON ROD
- FOUND BRASS CAPPED MONUMENT
- FOUND CONCRETE MONUMENT
- CHISEL CUT IN CONCRETE
- SET IRON ROD, 24" LONG, WEIGHING 1.5 LBS./LINEAL FT., 3/4" DIA.
- SET IRON ROD, 30" LONG, WEIGHING 4.5 LBS./LINEAL FT., 1-11/16" DIA.
- (x x x) RECORDED AS DIMENSION
- EXISTING FENCE

"I hereby certify that the above described property has been surveyed by me or under my direction and that the above map is a true representation thereof and shows the size and location of the property, its exterior boundaries, the location of all visible structures and dimensions of all principal buildings thereon, boundary fences, apparent easements, roadways and visible encroachments, if any."

"This survey is made for the use of the present owners of the property, and also those who purchase, mortgage, or guarantee the title thereto within one year from the date hereof."

Kenneth B. Abernathy Jr.

KENNETH B. ABERNATHY, JR. S-1594
 WISCONSIN REGISTERED LAND SURVEYOR

DATED DEC. 9, 2003 Job No. 03.1202

416-1967

HMH-124