


Plat of Survey

of  
Lot 2 of Certified Survey Map No. 3533,

recorded in Vol. 20 of Certified Survey Maps of Walworth County on  
Page 315 and located in the Northwest 1/4 of the Southeast 1/4 of  
Section 11, Town 4 North, Range 16 East, Town of LaGrange, Walworth  
County, Wisconsin.


Survey for: **Jim Good**  
P.O. Box 883  
East Troy, Wisconsin 53120

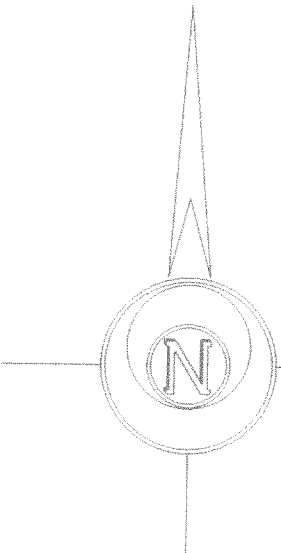

Bearings referenced to the Wisconsin  
State Plane Coordinate System, South  
Zone.

Survey Date: March 19, 2004  
Revisions:

Scale in Feet  
1" = 50'

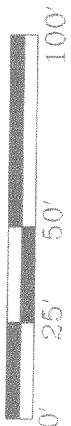

**Jensen & Olson Land Surveying, LLC**




45 South Wisconsin Street  
Elkhorn, Wisconsin 53121  
Telephone (262) 723-3434  
Facsimile (262) 723-8044

Legend  
● Found Iron Pipe  
○ Found Iron Rod  
○ Recorded Information  
☆ Soil Boring  
--- Gravel Surface

Sheet 1 of 1 Sheets

Job Reference Number  
**2004.023**

2004.023

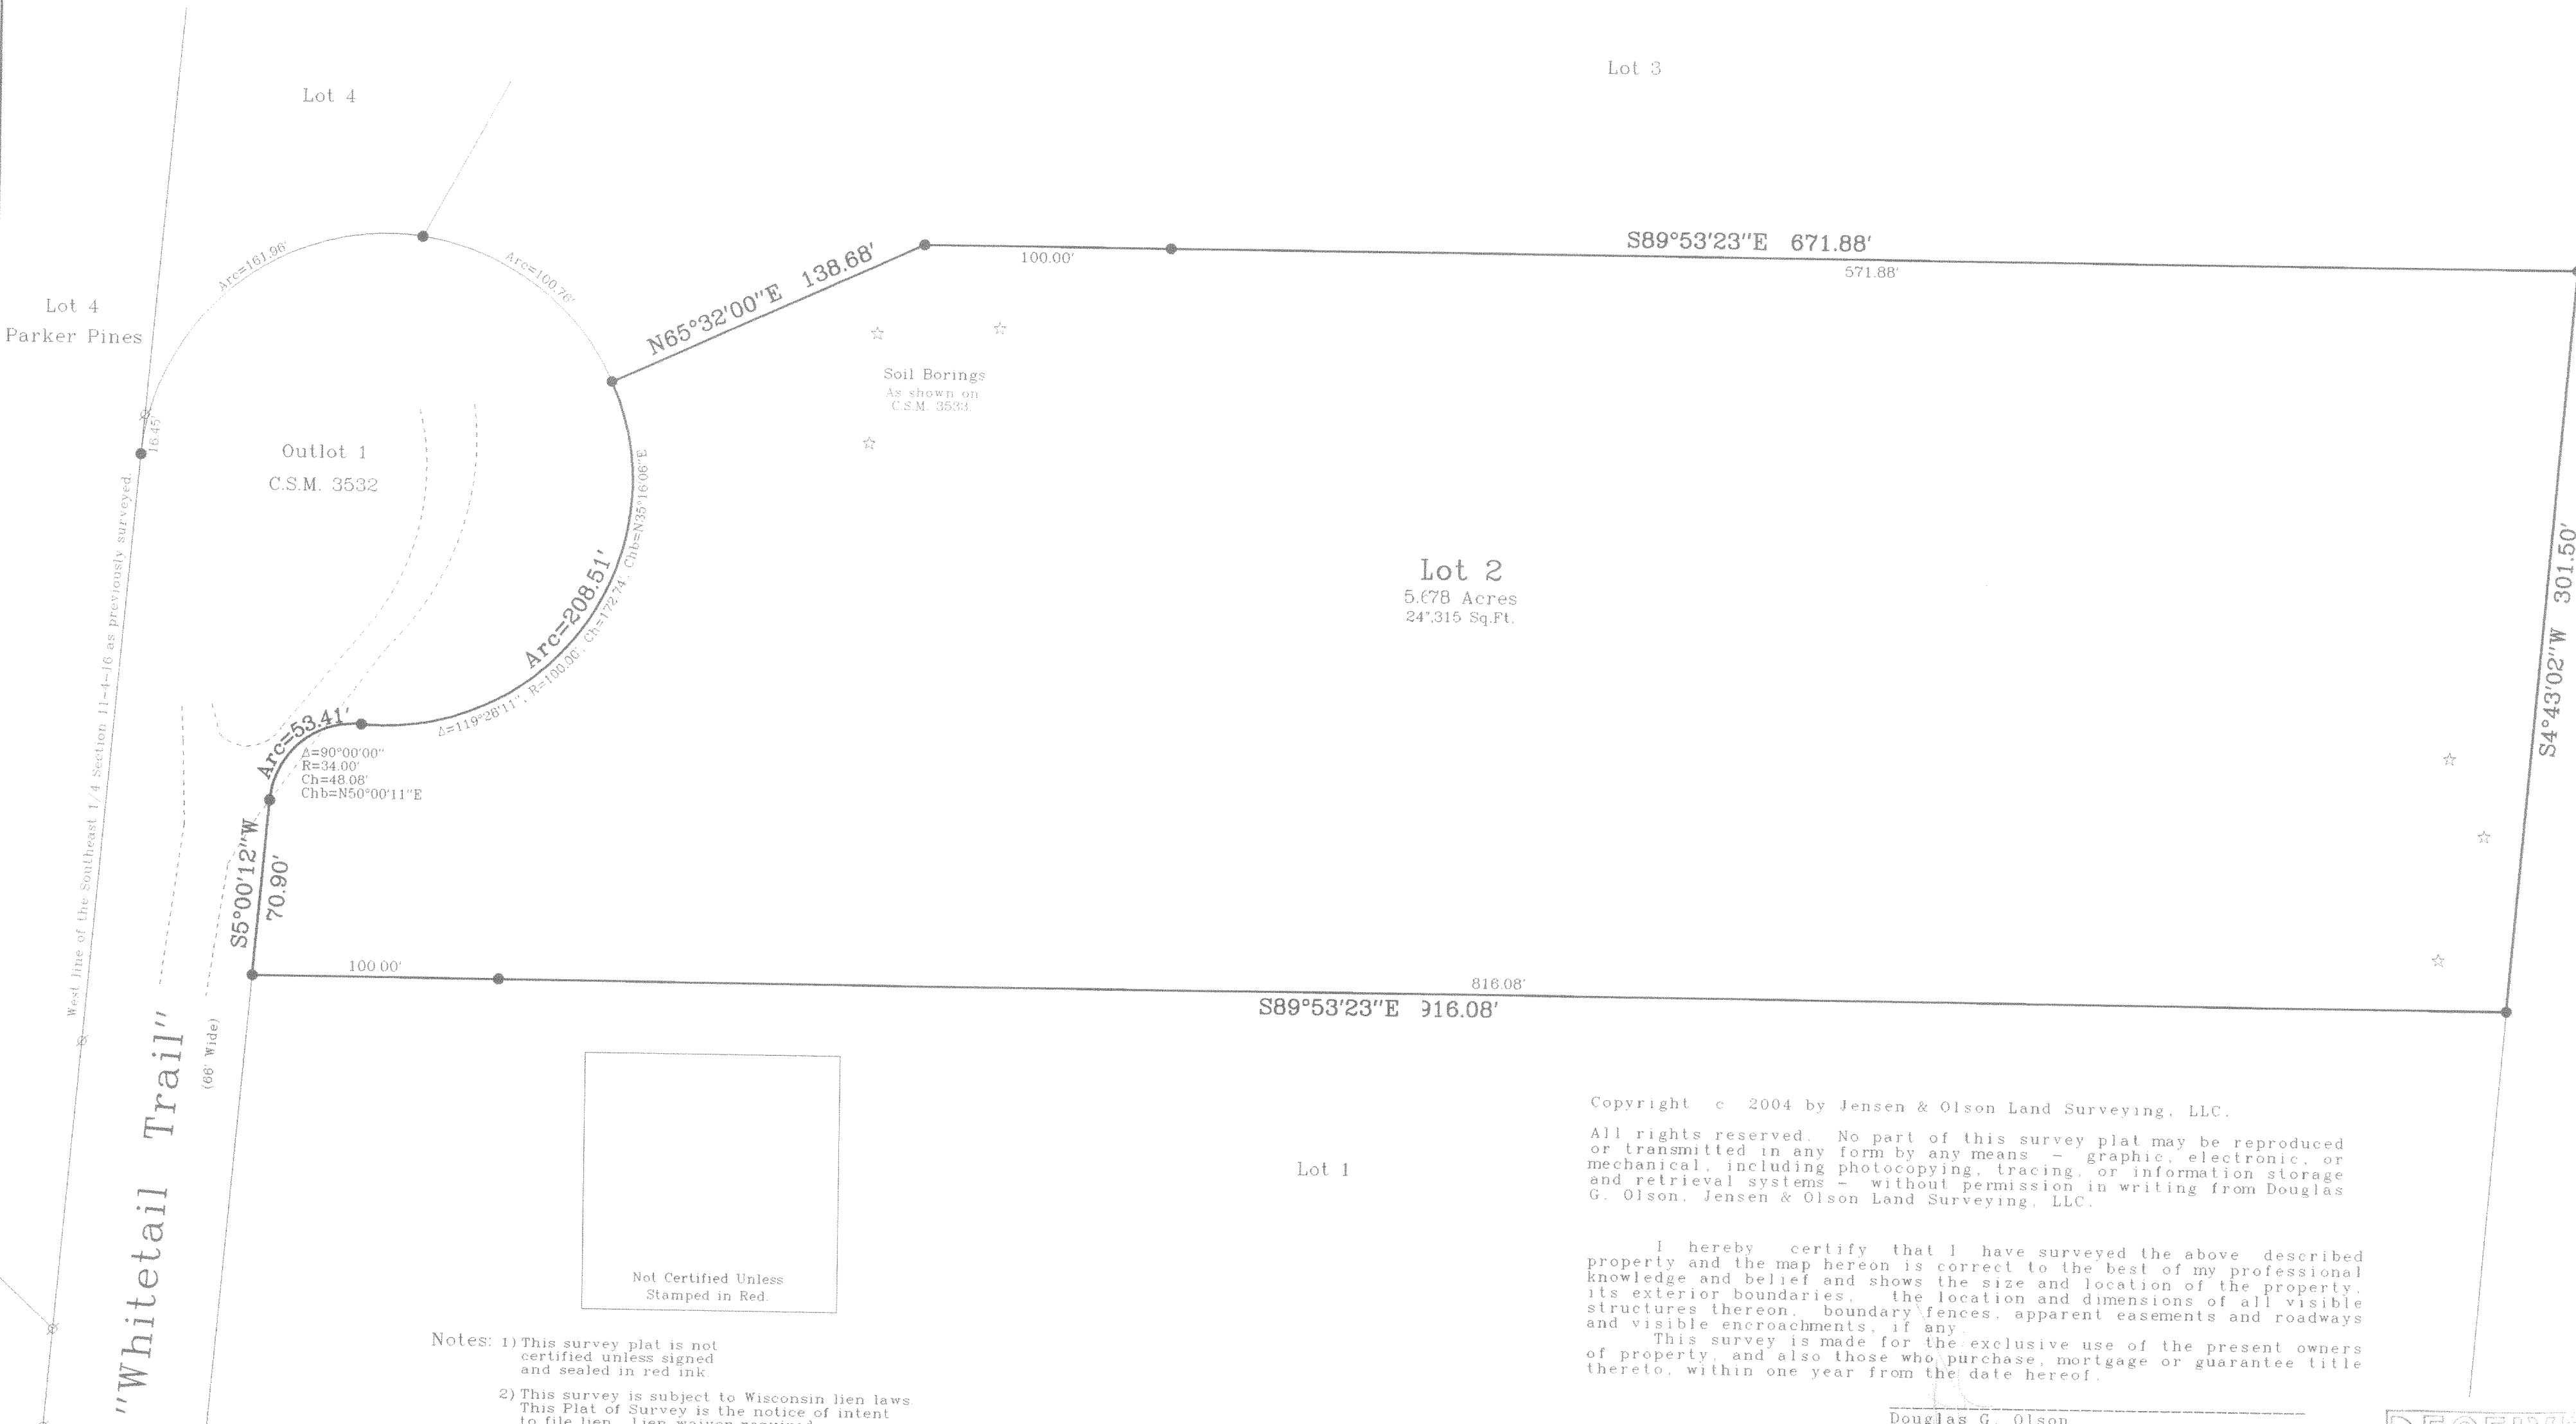

Copyright © 2004 by Jensen & Olson Land Surveying, LLC.

All rights reserved. No part of this survey plat may be reproduced or transmitted in any form by any means - graphic, electronic, or mechanical, including photocopying, tracing, or information storage and retrieval systems - without permission in writing from Douglas G. Olson, Jensen & Olson Land Surveying, LLC.

I hereby certify that I have surveyed the above described property and the map hereon is correct to the best of my professional knowledge and belief and shows the size and location of the property, its exterior boundaries, the location and dimensions of all visible structures thereon, boundary fences, apparent easements and roadways and visible encroachments, if any.  
This survey is made for the exclusive use of the present owners of property, and also those who purchase, mortgage or guarantee title thereto, within one year from the date hereof.

Douglas G. Olson  
Wisconsin Registered Land Surveyor - 2093

RECEIVED

APR 2 2004

HA3533-2

rw

416-1988