

Plat of Survey



of

Lands described in a Quit Claim Deed recorded August 26, 1991 in Vol. 532 on Page 350 as Document No. 217218 as shown below:

PARCEL 3

Being part of Lots 3 and 4 of Long Point Subdivision, located in the NE 1/4 of the SE 1/4 of Section 26, T4N, R16E, Town of LaGrange, Walworth County, Wisconsin, described as follows: Commence at a found concrete monument on the West line of said Lot 1, said monument being on a meander line S0°30'E 11 feet more or less from the shore of Green Lake; thence N72°29'01"E along said meander line 80.41 feet; thence S54°21'36"E along said meander line 56.44 feet; thence S39°42'02"E along said meander line 158.15 feet, to the end of said meander line, said point being S48°12'47"W 15.3 feet more or less from the shore of Green Lake, said point also being the point of beginning; thence S48°12'47"W 138.32 feet, to the centerline of a 19 foot wide road; thence N35°01'45"W along said centerline, 45.09 feet; thence N56°41'10"W along said centerline, 27.97 feet; thence N60°55'18"E 10.72 feet; thence N58°52'42"E 49.85 feet; thence N16°18'02"E 100.00 feet to a point on a meander line, said point being S16°18'02"W 6.0 feet from the shore of Green Lake; thence S39°42'02"E along said meander line 113.15 feet to the point of beginning. Also to include all the land between the said meander line and the shore of Green Lake. Parcel contains 11,945 square feet of land more or less.

Surveyed for: Janis Johnson
1415 Sherman Avenue • Apt. 403
Evanston, Illinois 60201

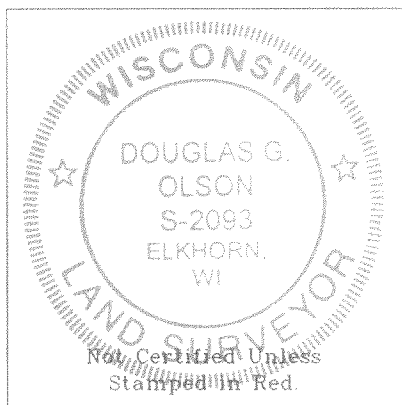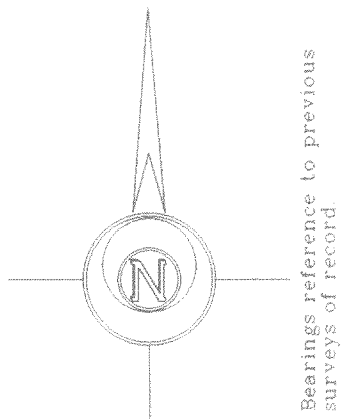

- Notes: 1) This survey plat is not certified unless signed and sealed in red ink.
- 2) This survey is subject to Wisconsin lien laws. This Plat of Survey is the notice of intent to file lien. Lien waiver required.

Copyright © 2004 by Jensen & Olson Land Surveying, LLC.

All rights reserved. No part of this survey plat may be reproduced or transmitted in any form by any means - graphic, electronic, or mechanical, including photocopying, tracing, or information storage and retrieval systems - without permission in writing from Douglas G. Olson, Jensen & Olson Land Surveying, LLC.


I, Douglas G. Olson, Wisconsin Registered Land Surveyor, do hereby certify that this survey was performed by me or under my direction in full compliance with the owner's/agent's instructions and Chapter A-E 7 of the Wisconsin Administrative Code "Minimum Standards for Property Surveys", and that this map is an accurate representation thereof to the best of my knowledge and belief.

Douglas G. Olson
Wisconsin Registered Land Surveyor - 2093



Survey Date: November 3, 2004

Revisions:

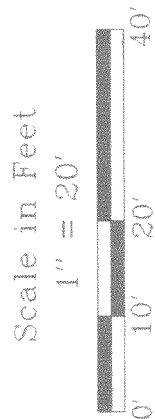

Jensen & Olson Land Surveying, LLC
45 South Wisconsin Street P.O. Box 322
Elkhorn, Wisconsin 53121
Telephone (262) 723-3434
Facsimile (262) 723-8044

- Legend
- Found Concrete Monument
 - Found Iron Pipe
 - Found Iron Rod
 - Set Iron Rod
 - Recorded Information
 - Utility Pole
 - Asphalt Surface
 - Concrete

Sheet 1 of 1 Sheets
Job Reference Number
2004.131

2004.131

HLPN-1C

416-2051