

Wisconsin Registered Land Surveyor S-2582


**N9330 Knuteson Drive
Whitewater, WI 53190
Phone: (262) 495-3284
FAX : (262) 495-8421
LAND-MARKSURVEYING.COM**

495-3284
495-8421
RVEYING.COM

LAUDERDALE LAKES
100 YEAR FLOOD ELEV. = 886.00'
LONG LAKE SIDE OF RIP-RAP

**LOT 9 OF STRAWBERRY BANK PLANTATION, A
SUBDIVISION LOCATED IN SECTION 36, TOWN
4 NORTH, RANGE 16 EAST, LAGRANGE
TOWNSHIP, WALWORTH COUNTY, WISCONSIN.**

UDERDALE
100 YEAR FLOOD ELEV. = 886.00'
FALLS ALONG LAKE SIDE OF RIP-RAP

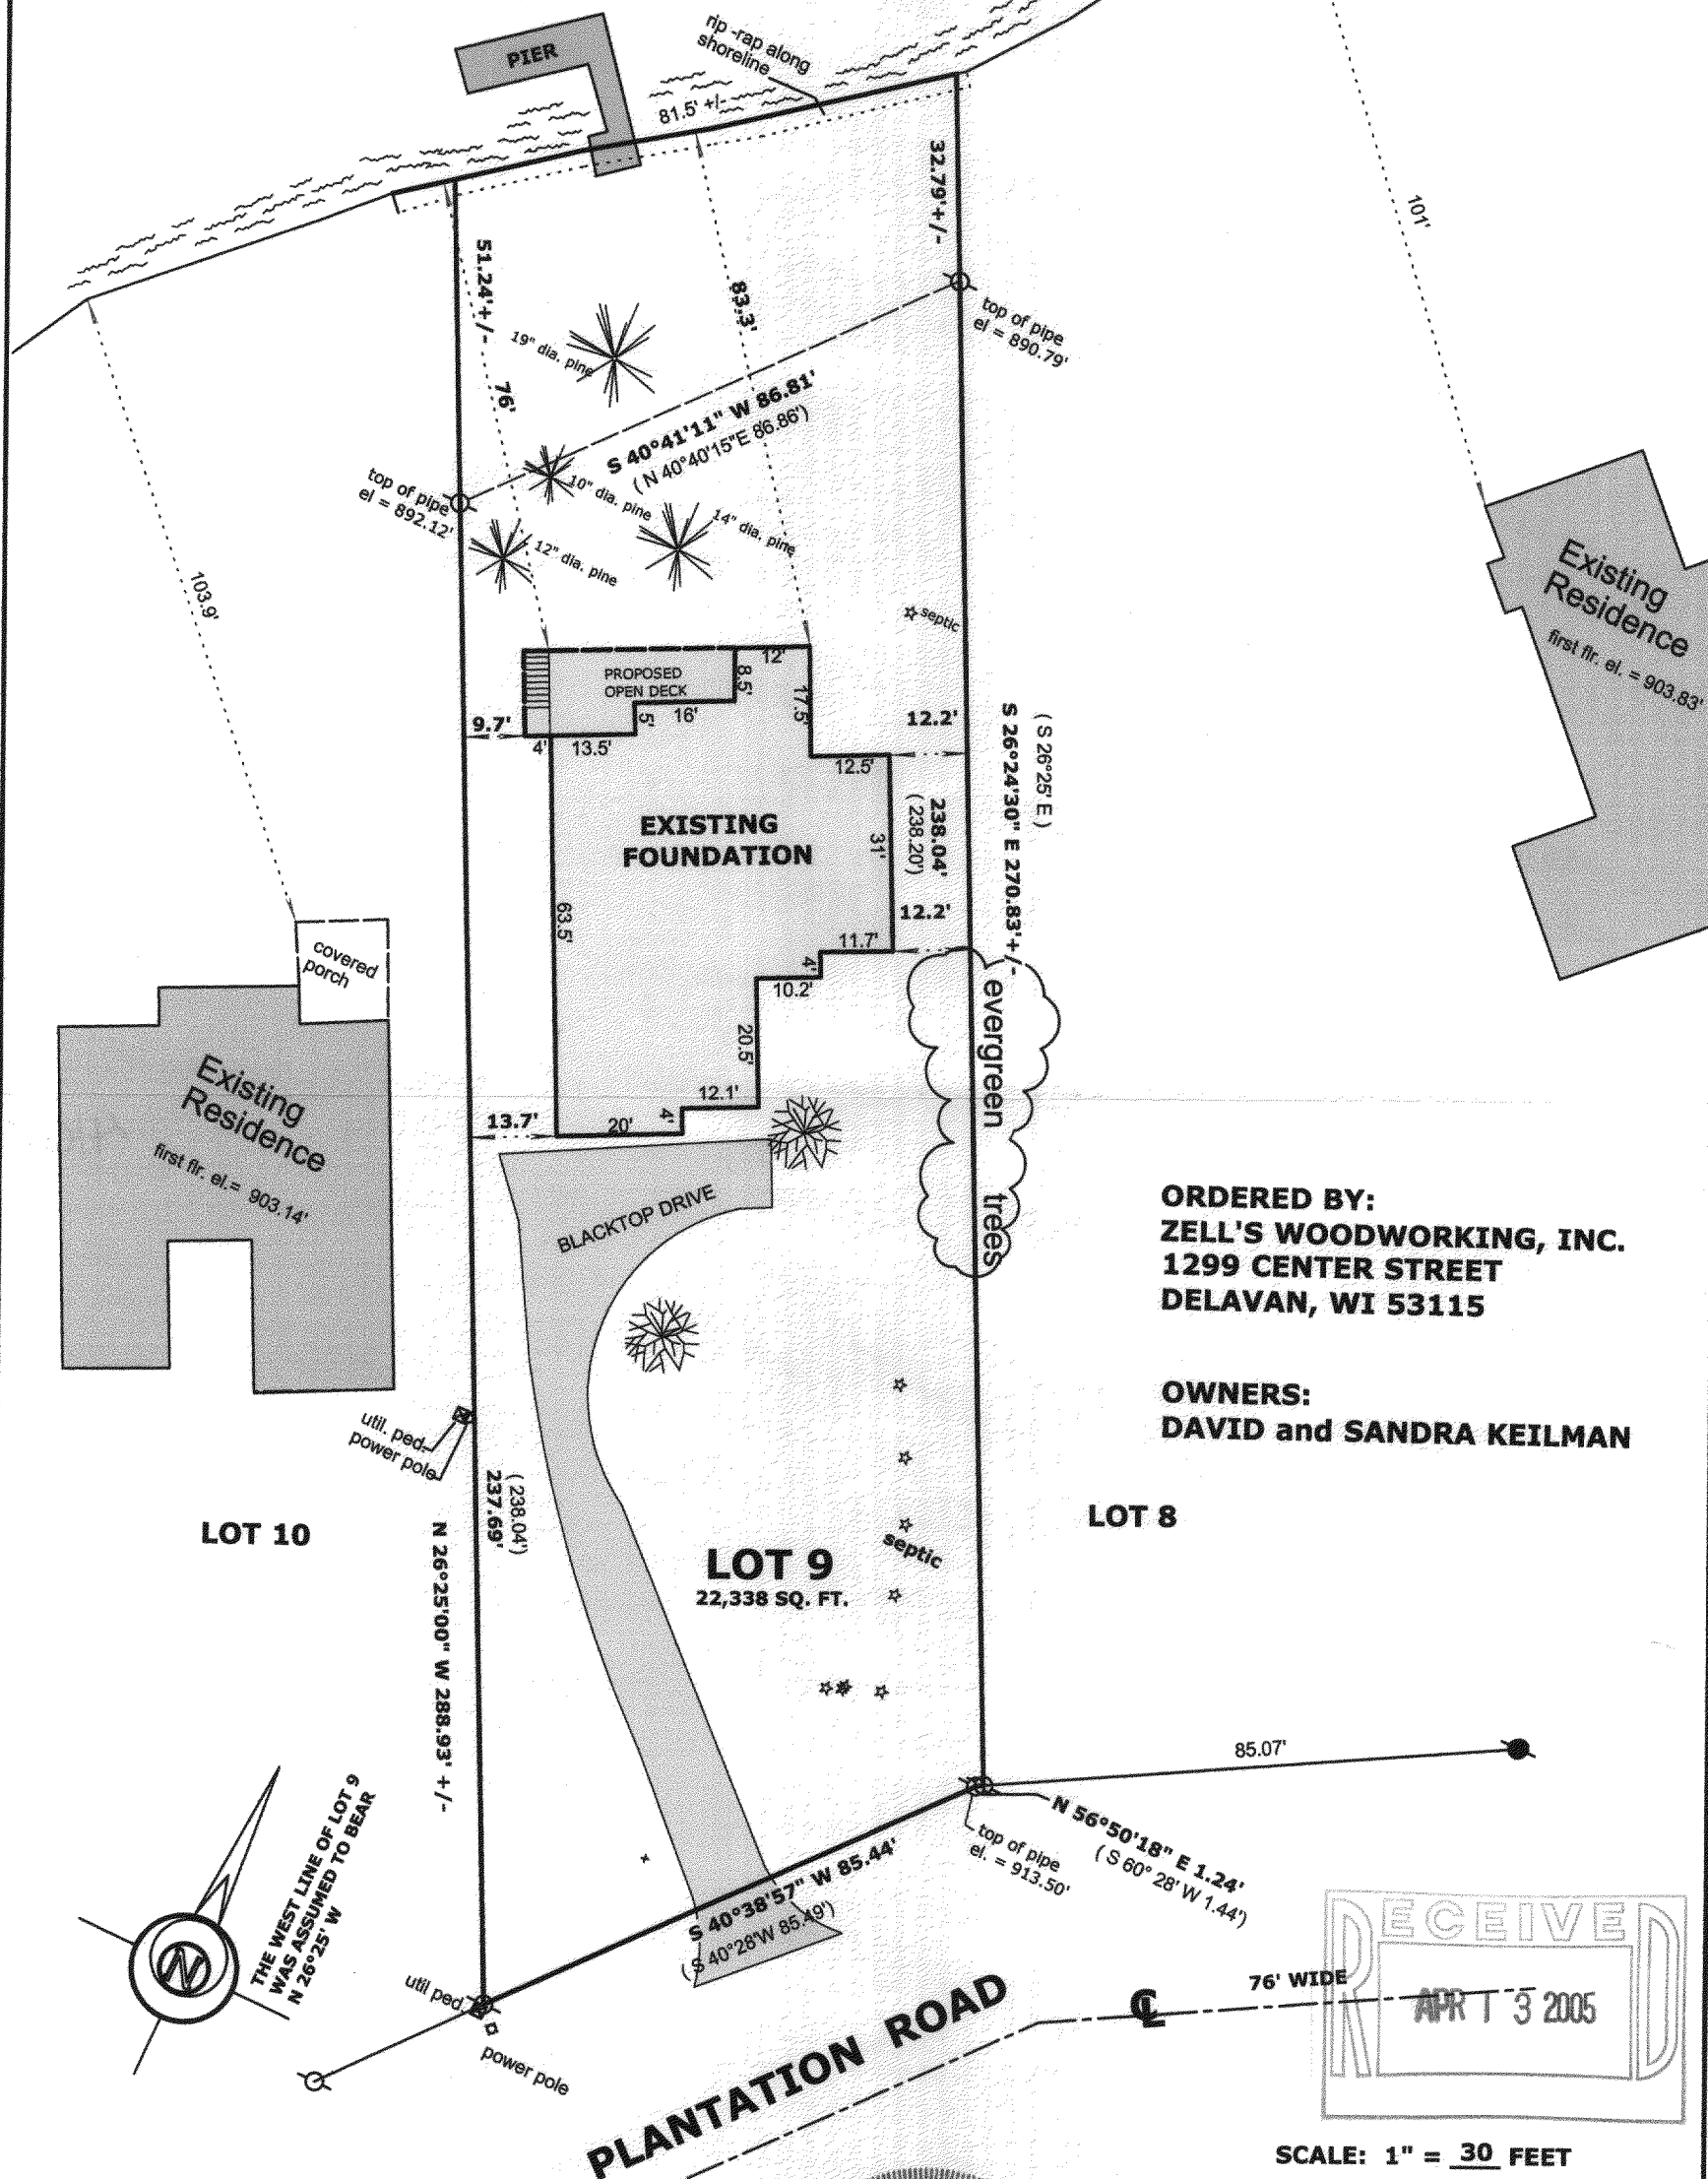

	FOUND IRON PIPE
	FOUND IRON ROD
	FOUND COUNTY MONUMENT
	FOUND CONCRETE MONUMENT
+	CHISEL CUT IN CONCRETE
	SET IRON ROD, 24" LONG, WEIGHING 1.5 LBS./LINEAL FT., 3/4" DIA.
(x x)	RECORDED AS DIMENSION
	EXISTING FENCE
	REVIS



**ORDERED BY:
ZELL'S WOODWORKING, INC.
1299 CENTER STREET
DELAN, WI 53115**

OWNERS:
DAVID and SANDRA KEILMAN

SCALE: 1" = 30 FEET

"I hereby certify that the above described property has been surveyed by me or under my direction and that the above map is a true representation thereof and shows the size and location of the property, its exterior boundaries, the location of all visible structures and dimensions of all principal buildings thereon, boundary fences, apparent easements, roadways and visible encroachments, if any."

"This survey is made for the use of the present owners of the property, and also those who purchase, mortgage, or guarantee the title thereto within one year from date hereof."

of." Mark L. Miritz
MARK L. MIRITZ
WISCONSIN REGISTERED
LAND SURVEYOR S-2582

DATE: NOV. 6, 2004 JOB NO. 03.1201

HSP 00009

416-2084