

LAND-MARK SURVEYING
Mark L. Miritz
Wisconsin Registered Land Surveyor S-2582

N9330 Knuteson Drive
Whitewater, WI 53190
Phone: (262) 495-3284
FAX : (262) 495-8421
LAND-MARKSURVEYING.COM

CSM 2125

NORTH 1/4 CORNER
SEC. 15-4-16

OWNERS: DAN AND TRACI WILSON
W5920 GREENING ROAD
WHITEWATER, WI. 53190



PLAT OF SURVEY

LOT 1 OF CERTIFIED SURVEY MAP NO. 3744, LOCATED
IN THE SOUTHEAST 1/4 OF THE NORTHWEST 1/4 OF
SECTION 15, TOWN 4 NORTH, RANGE 16 EAST, TOWN
OF LAGRANGE, WALWORTH COUNTY, WISCONSIN.

ZONED A-1

ZONED A-1

ZONED A-1
LOT 1
217,528 S.F.
4.99 AC.

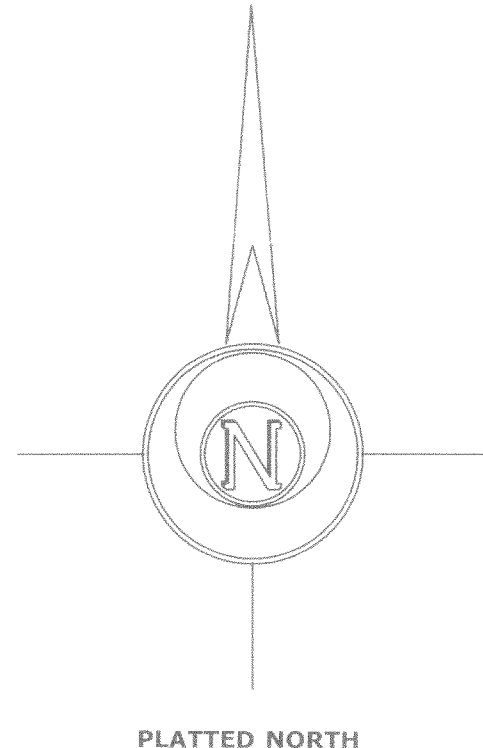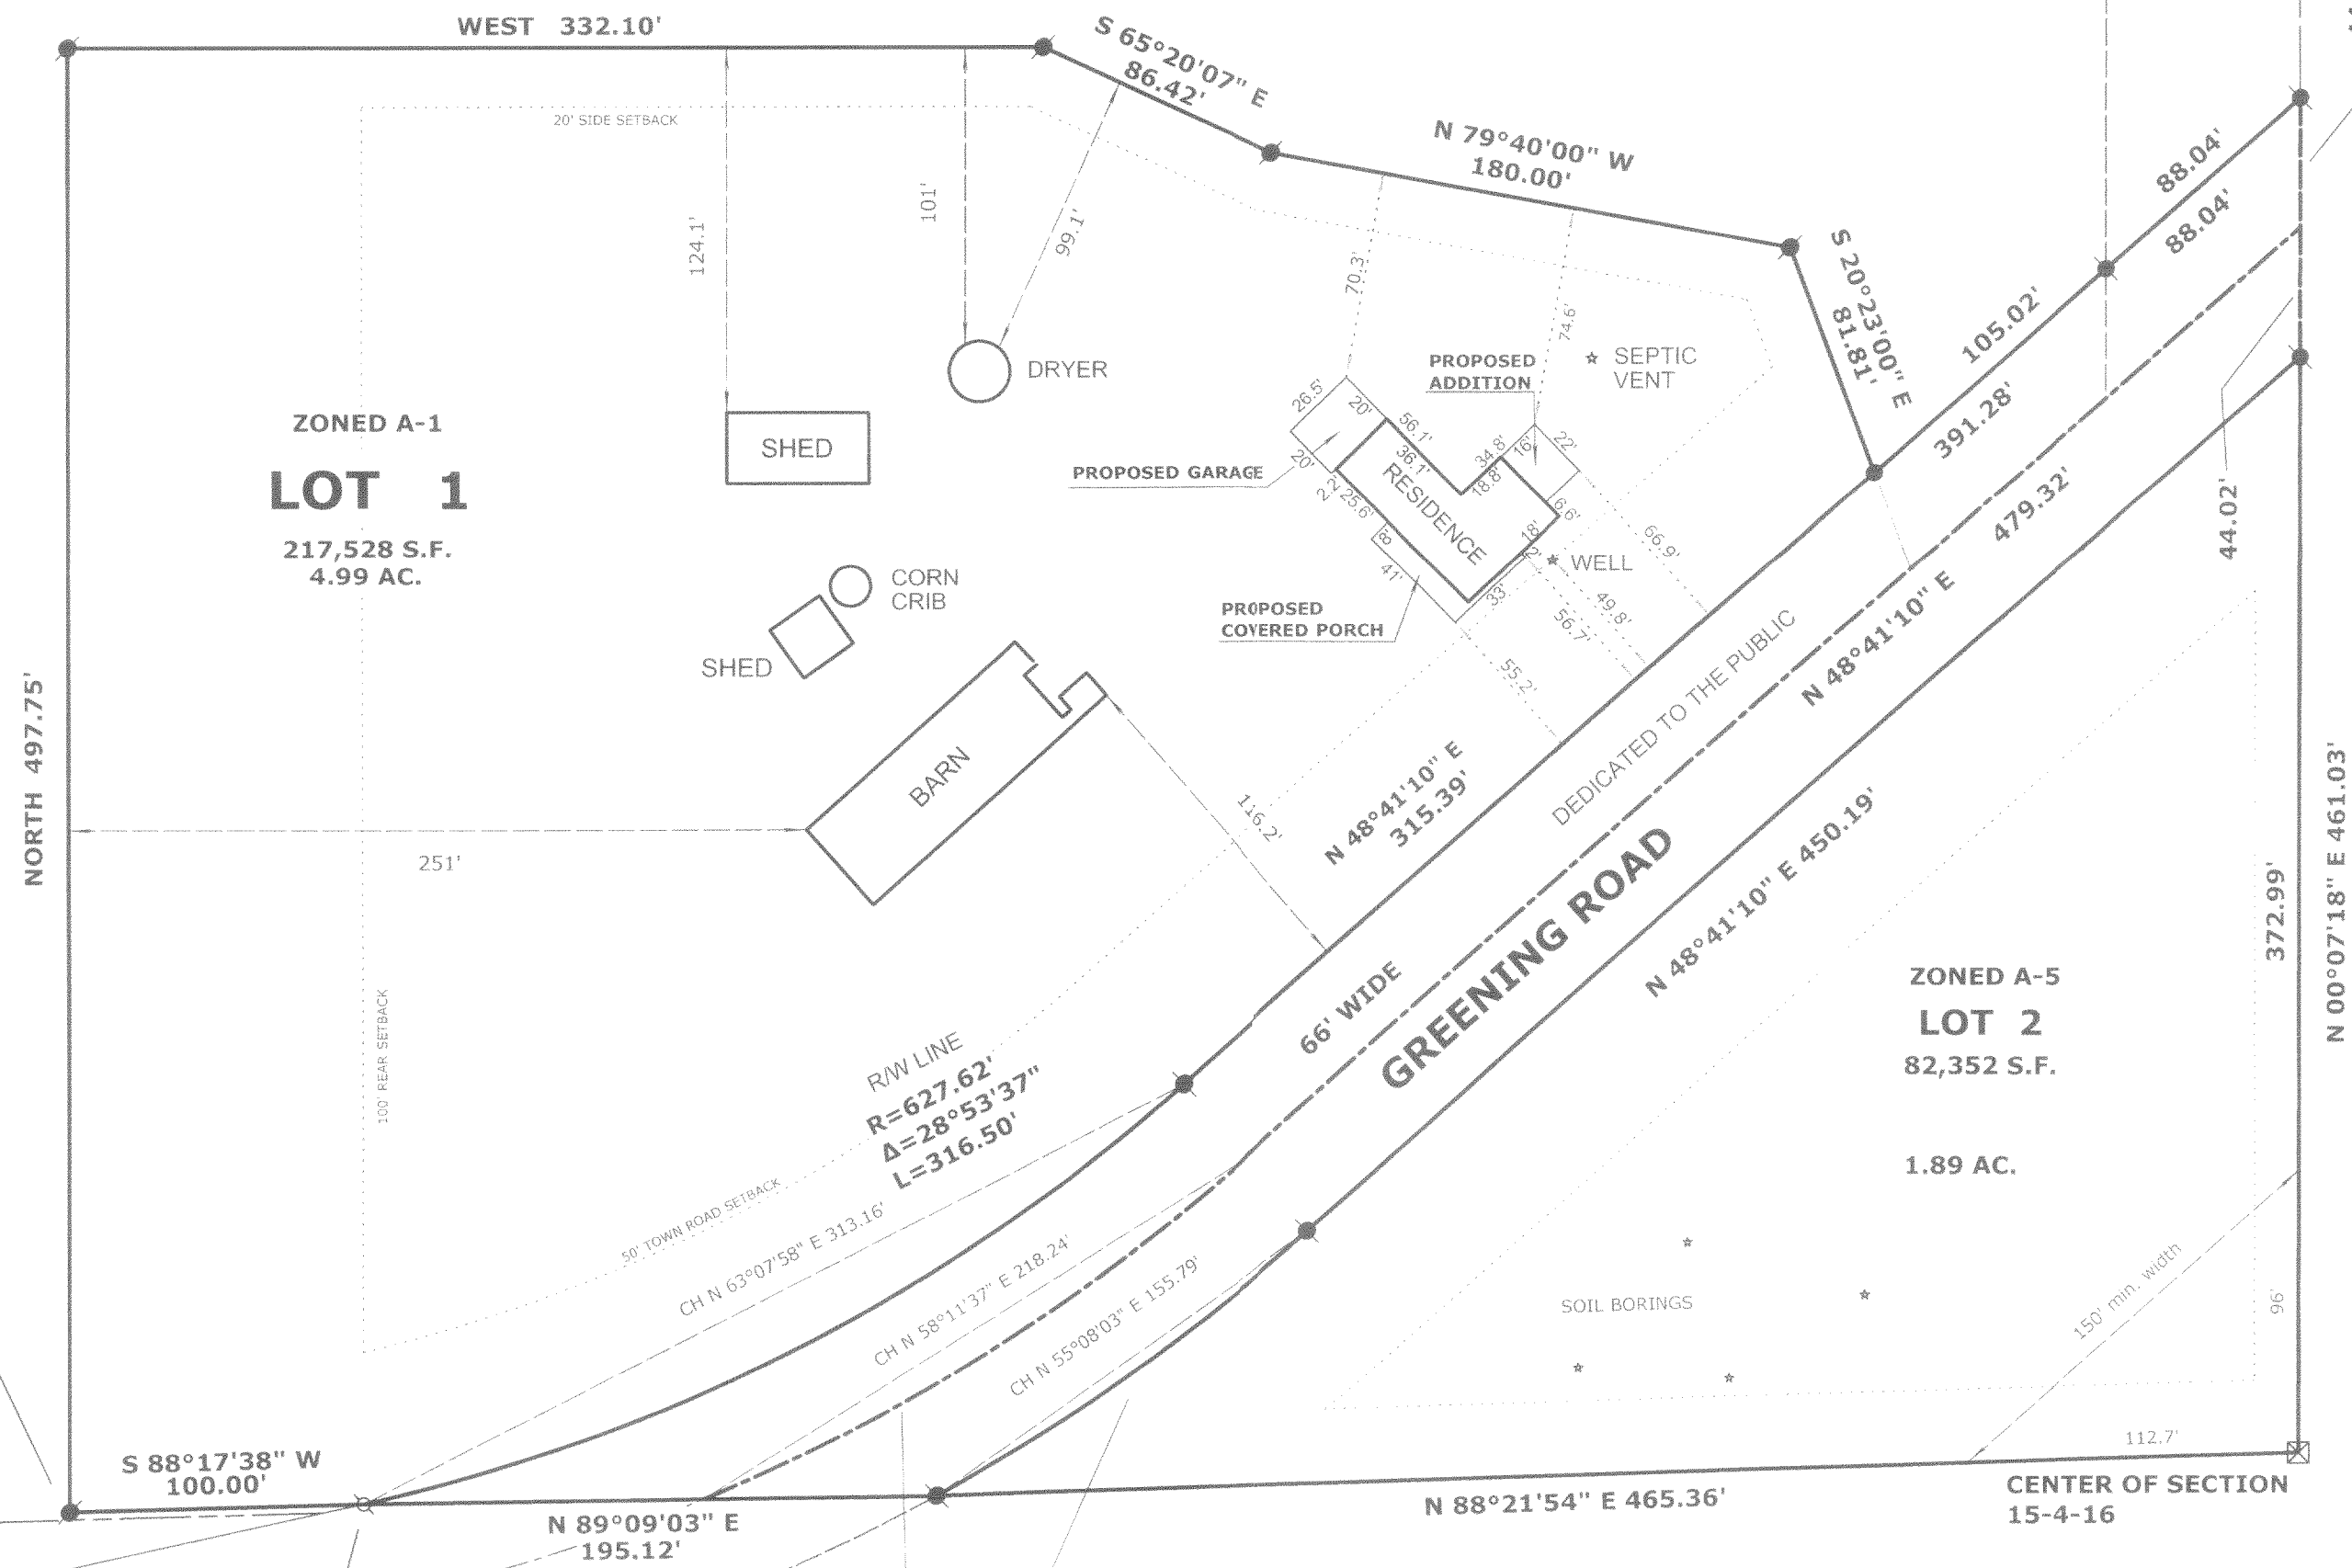

- LEGEND**
- FOUND IRON PIPE
 - FOUND IRON ROD
 - FOUND COUNTY MONUMENT
 - FOUND CONCRETE MONUMENT
 - CHISEL CUT IN CONCRETE
 - SET IRON ROD, 24" LONG, WEIGHING 1.5 LBS./LINEAL FT., 3/4" DIA.
 - RECORDED AS DIMENSION
 - EXISTING FENCE

SCALE: 1" = 60 FEET

"I hereby certify that the above described property has been surveyed by me or under my direction and that the above map is a true representation thereof and shows the size and location of the property, its exterior boundaries, the location of all visible structures and dimensions of all principal buildings thereon, boundary fences, apparent easements, roadways and visible encroachments, if any."

"This survey is made for the use of the present owners of the property, and also those who purchase, mortgage, or guarantee the title thereto within one year from date hereof."

Mark L. Miritz
MARK L. MIRITZ
WISCONSIN REGISTERED
LAND SURVEYOR S-2582
DATE: JULY 17, 2005 JOB NO. 04.202BP

WEST 1/4 CORNER
SEC. 15-4-16
C.S.M. # 605
- N 88°21'54" E 2657.63'-

overall line held for
CSM and LG- 15-6B
set iron rod
on CSM line

tip is 2.68' North
of section line
NE COR. CSM 605

CENTERLINE
R=660.62'
Δ=19°00'55"
L=219.25'

R=693.62'
Δ=12°53'47"
L=156.12'