


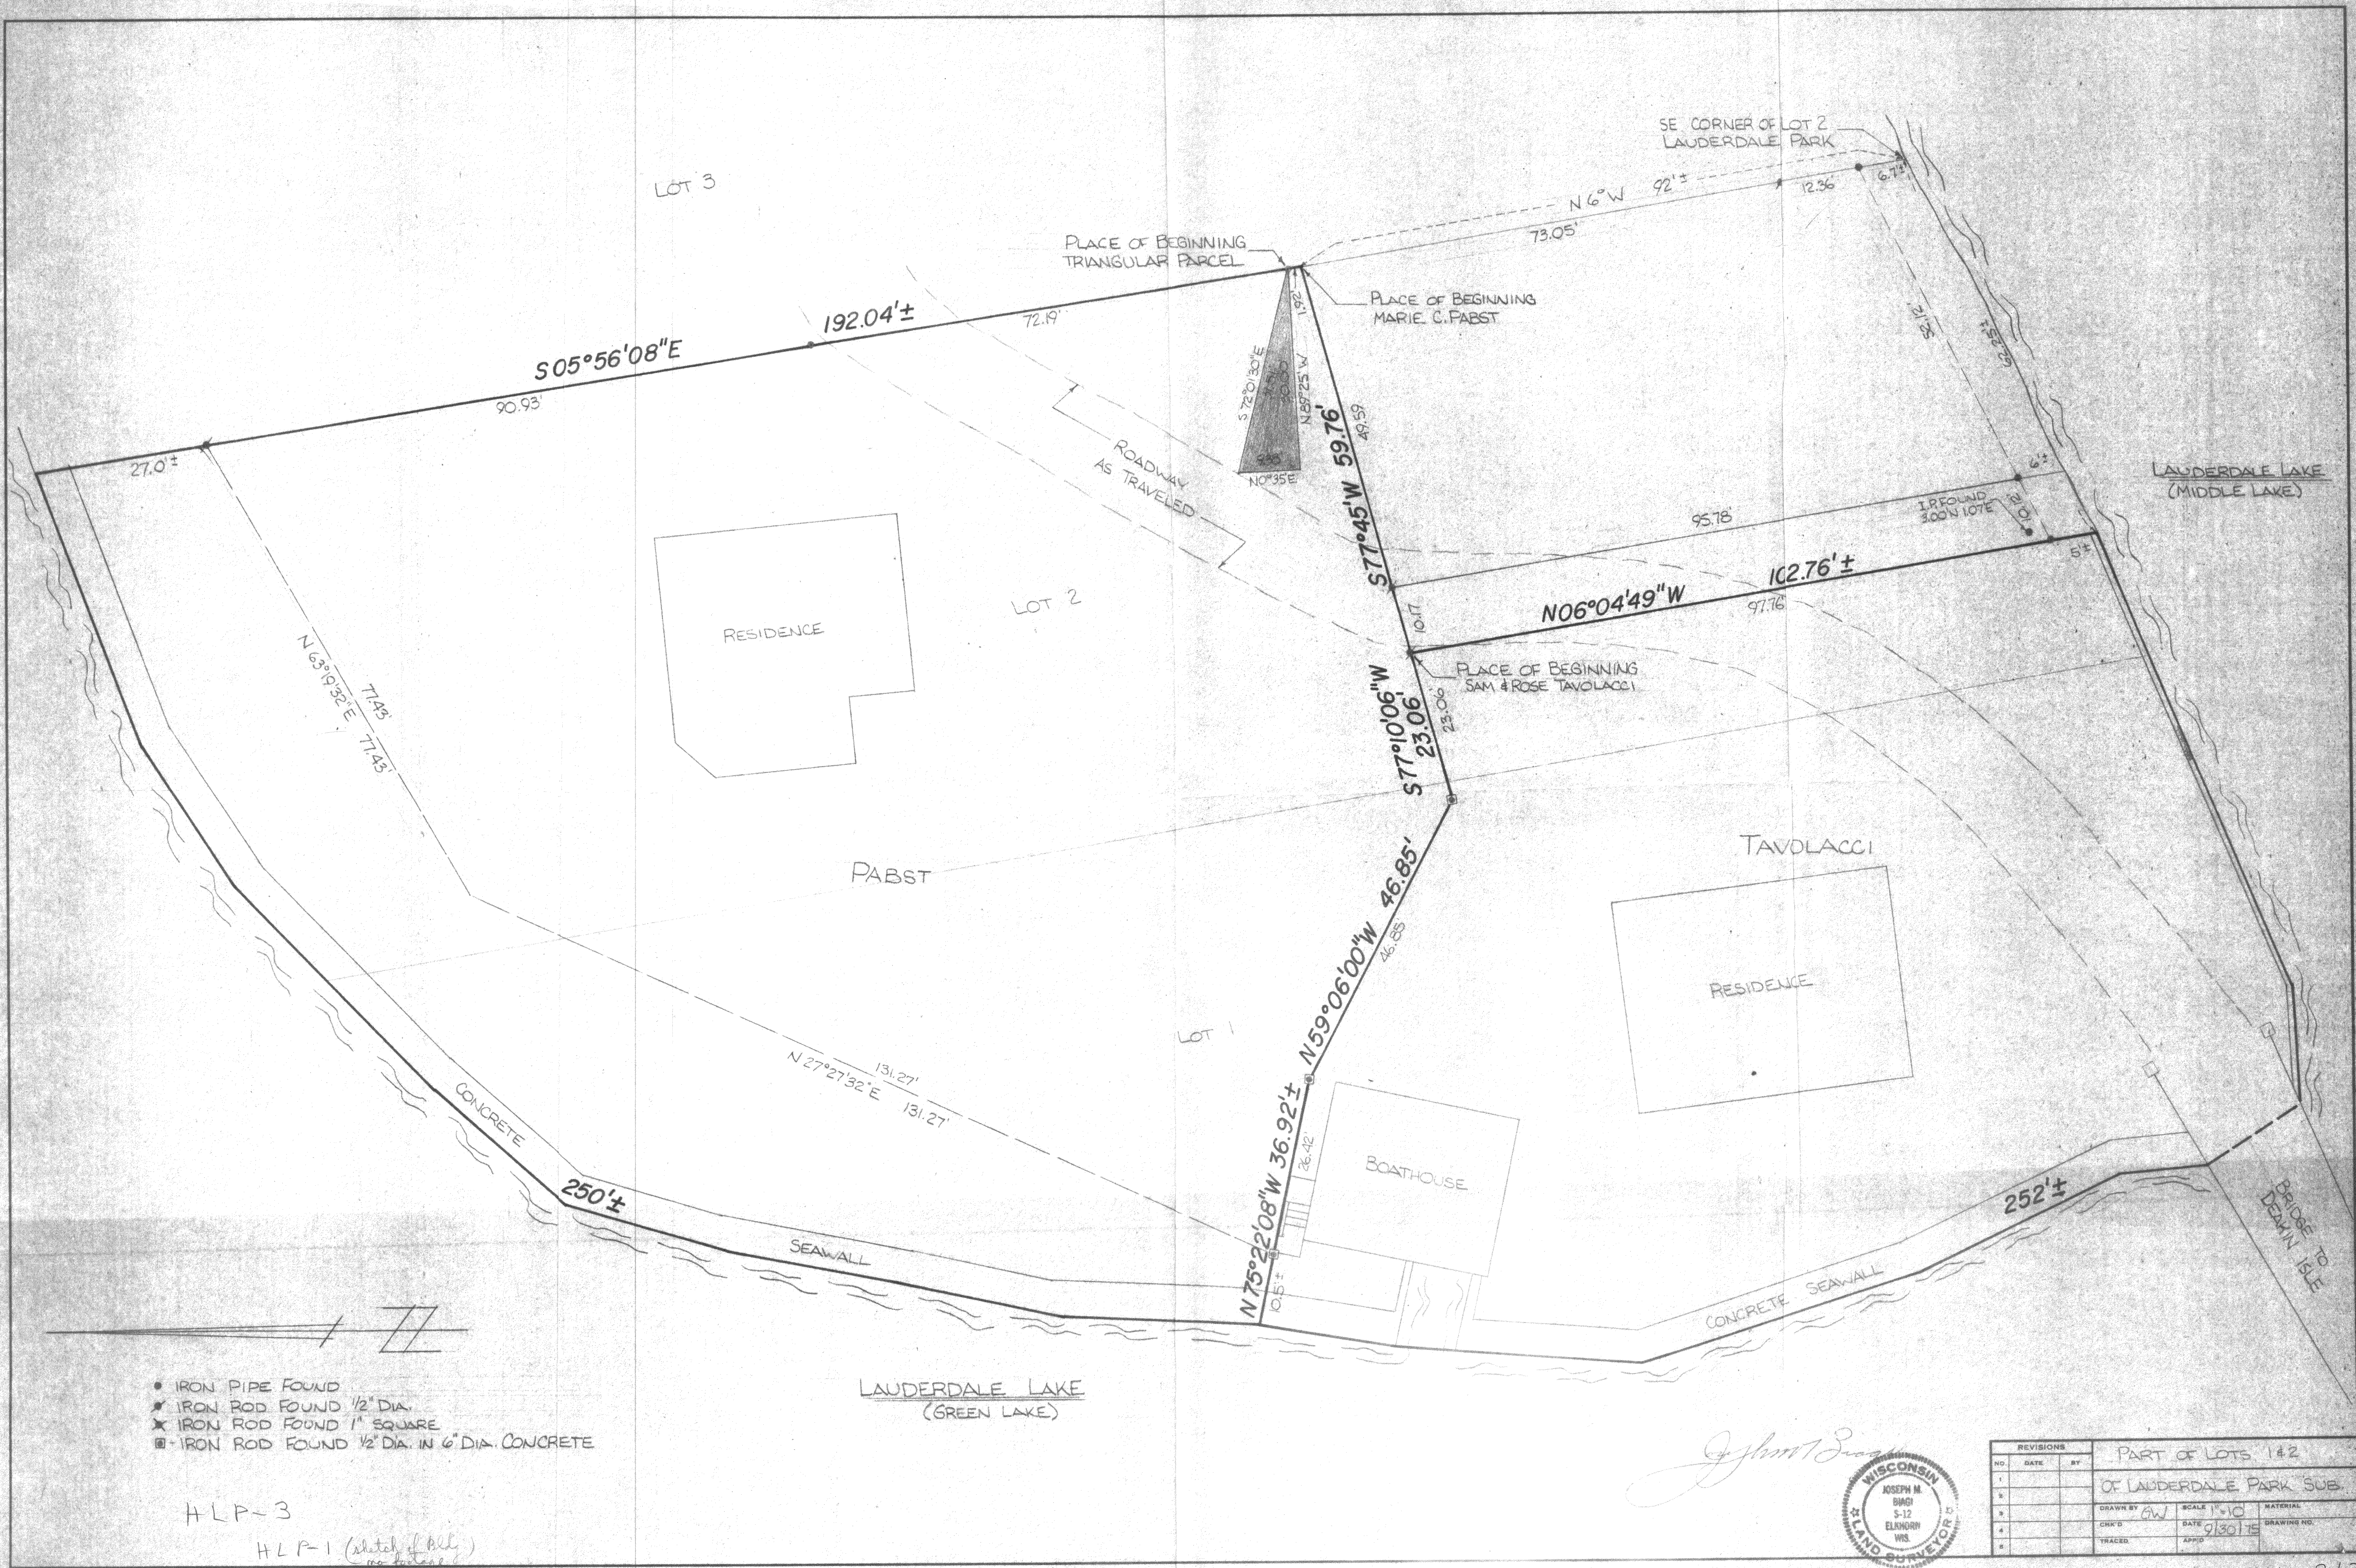

ENGINEERS ASSOCIATED, INC.
MUNICIPAL CONSULTANTS
ENGINEERS - LAND SURVEYORS

JAMES WALWORTH STELL
KANKAKEE, WISCONSIN
P.O. BOX 100, KANKAKEE, ILL.

DESCRIPTION:

Commencing at the South 1/4 corner of Section 26, T4N, R14E, Walworth County, Wisconsin; thence N 06°32' E 45.00 feet, thence N 70°15' E 377.96 feet to the PLACE OF BEGINNING of the lands hereinafter described to-wit: Thence N 71°15'46" E 75.98 feet (previously recorded as N 70°15' E 76.60 feet) to the NW corner of lot 20 of Oak Park Sub-division; thence S 88°11'00" E 195.15 feet, more or less (previously recorded as S 88°08'30" E 194.75 feet, more or less) along the "11" line of the aforementioned lot 20, to the shore of Lemerdale Lake; thence N 11° along said shore 77.2 feet; thence N 08°0'20" E 149.96 feet, more or less (previously recorded as N 08°00'00" E 143.20 feet, more or less) to the Place of Beginning.

CERTIFICATE:

I, Joseph M. Biagi, surveyor, do hereby certify that I have surveyed the lands herein described.

DATE:

August 25, 1975

Joseph M. Biagi
Kankakee, Ill.

