


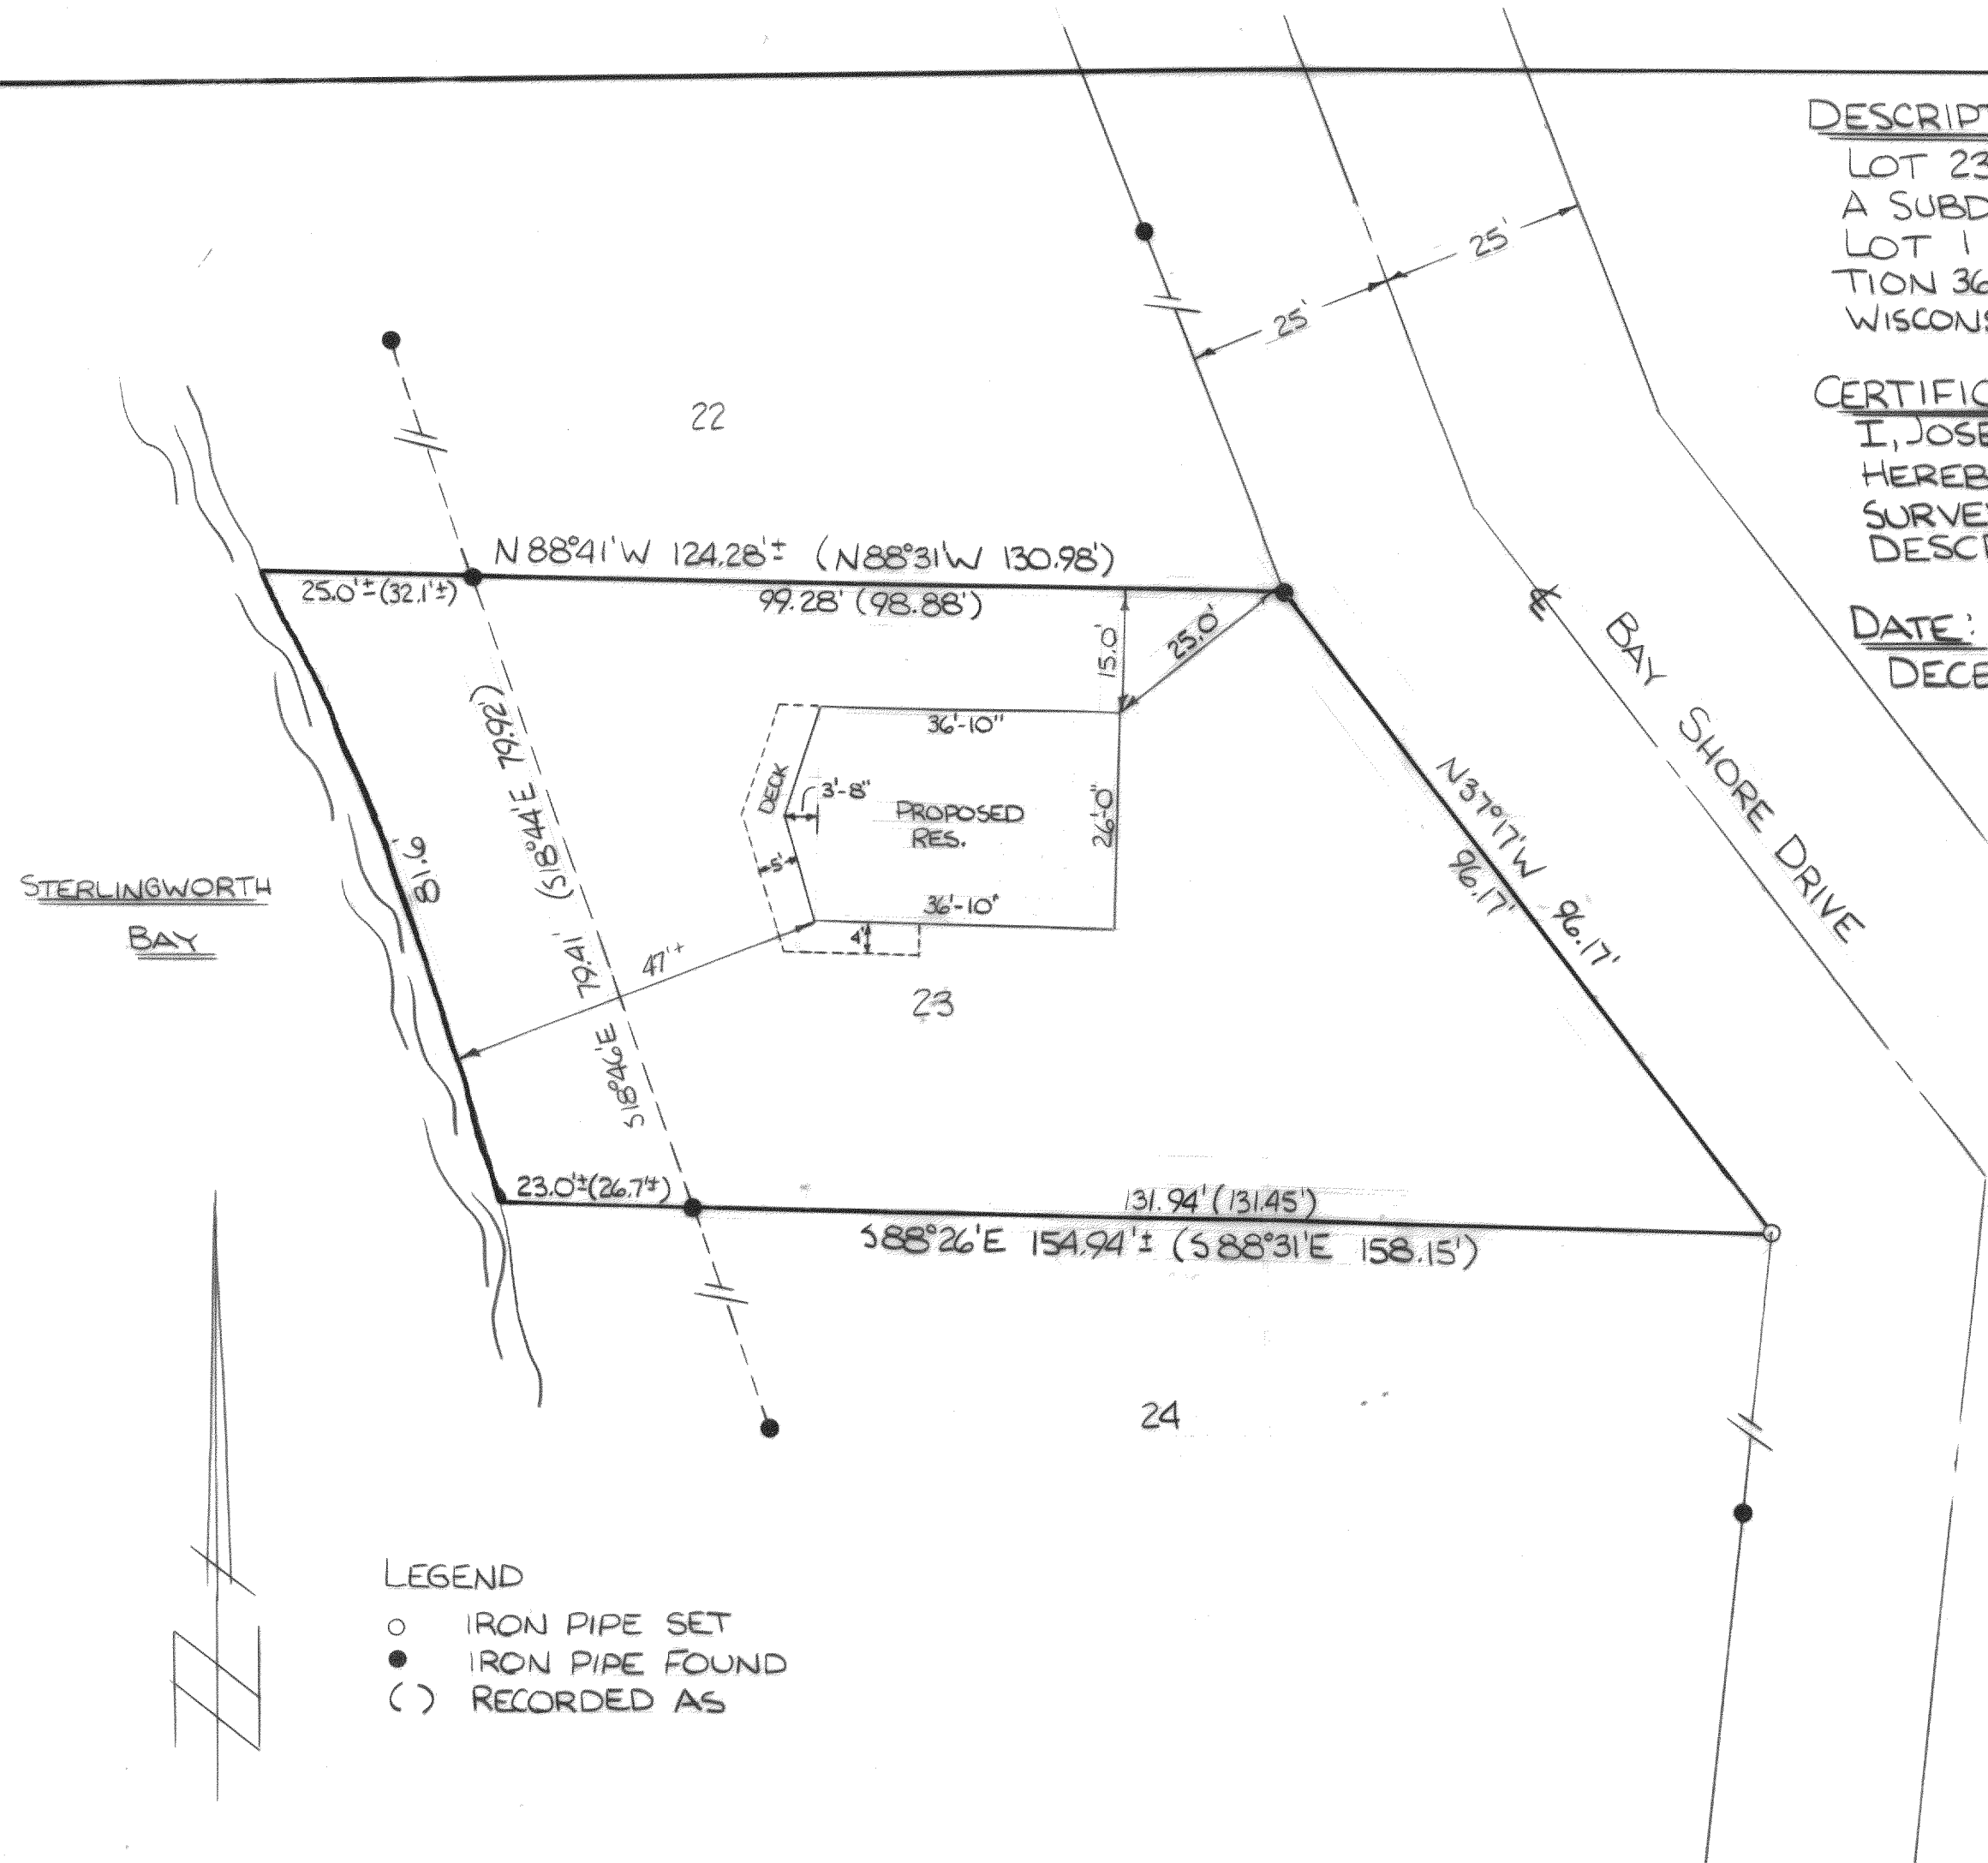


DESCRIPTION:
 LOT 23 BLOCK 1 OF BAY VIEW MANOR,
 A SUBDIVISION LOCATED IN GOV'T.
 LOT 1, NE 1/4-NW 1/4 & SE 1/4-NW 1/4 SEC-
 TION 36, T4N, R16E, WALWORTH COUNTY,
 WISCONSIN.

CERTIFICATE:
 I, JOSEPH M. BIAGI, SURVEYOR, DO
 HEREBY CERTIFY THAT I HAVE
 SURVEYED THE LANDS HEREON
 DESCRIBED.

DATE:
 DECEMBER 1, 1975

Joseph M. Biagi
 JOSEPH M. BIAGI S-12

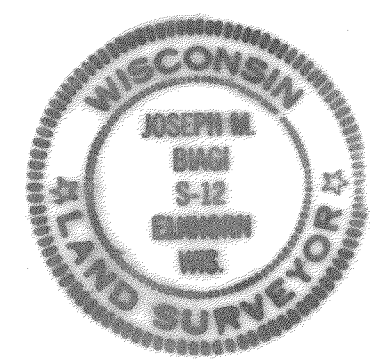

TONY CECOLA		
LOT 23 BLK 1 BAY VIEW MANOR		
DRAWN BY GW	SCALE 1"=20'	
	DATE 12/1/75	
		121-75

416-215

DESCRIPTION:

LOT 23 BLOCK 1 OF BAY VIEW MANOR,
A SUBDIVISION LOCATED IN GOV'T.
LOT 1, NE 1/4-NW 1/4 & SE 1/4-NW 1/4 SEC-
TION 36, T4N, R16E, WALWORTH COUNTY,
WISCONSIN.

CERTIFICATE:


I, JOSEPH M. BIAGI, SURVEYOR, DO
HEREBY CERTIFY THAT I HAVE
SURVEYED THE LANDS HEREON
DESCRIBED.

DATE:

DECEMBER 1, 1975

JOSEPH M. BIAGI

S-12

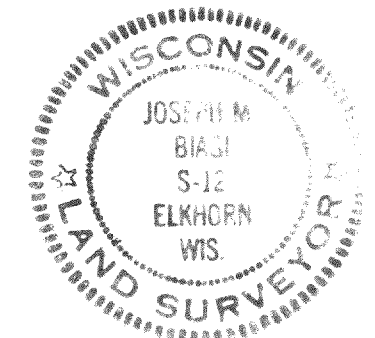

LEGEND

- IRON PIPE SET
- IRON PIPE FOUND
- () RECORDED AS

TONY CECOLA		
LOT 23 BLK 1 BAY VIEW MANOR		
DRAWN BY GW	SCALE 1"=20'	
	DATE 12/1/75	
		121-75

HB-23

416-215

