


PEBBLE BEACH DRIVE
66.00' WIDE

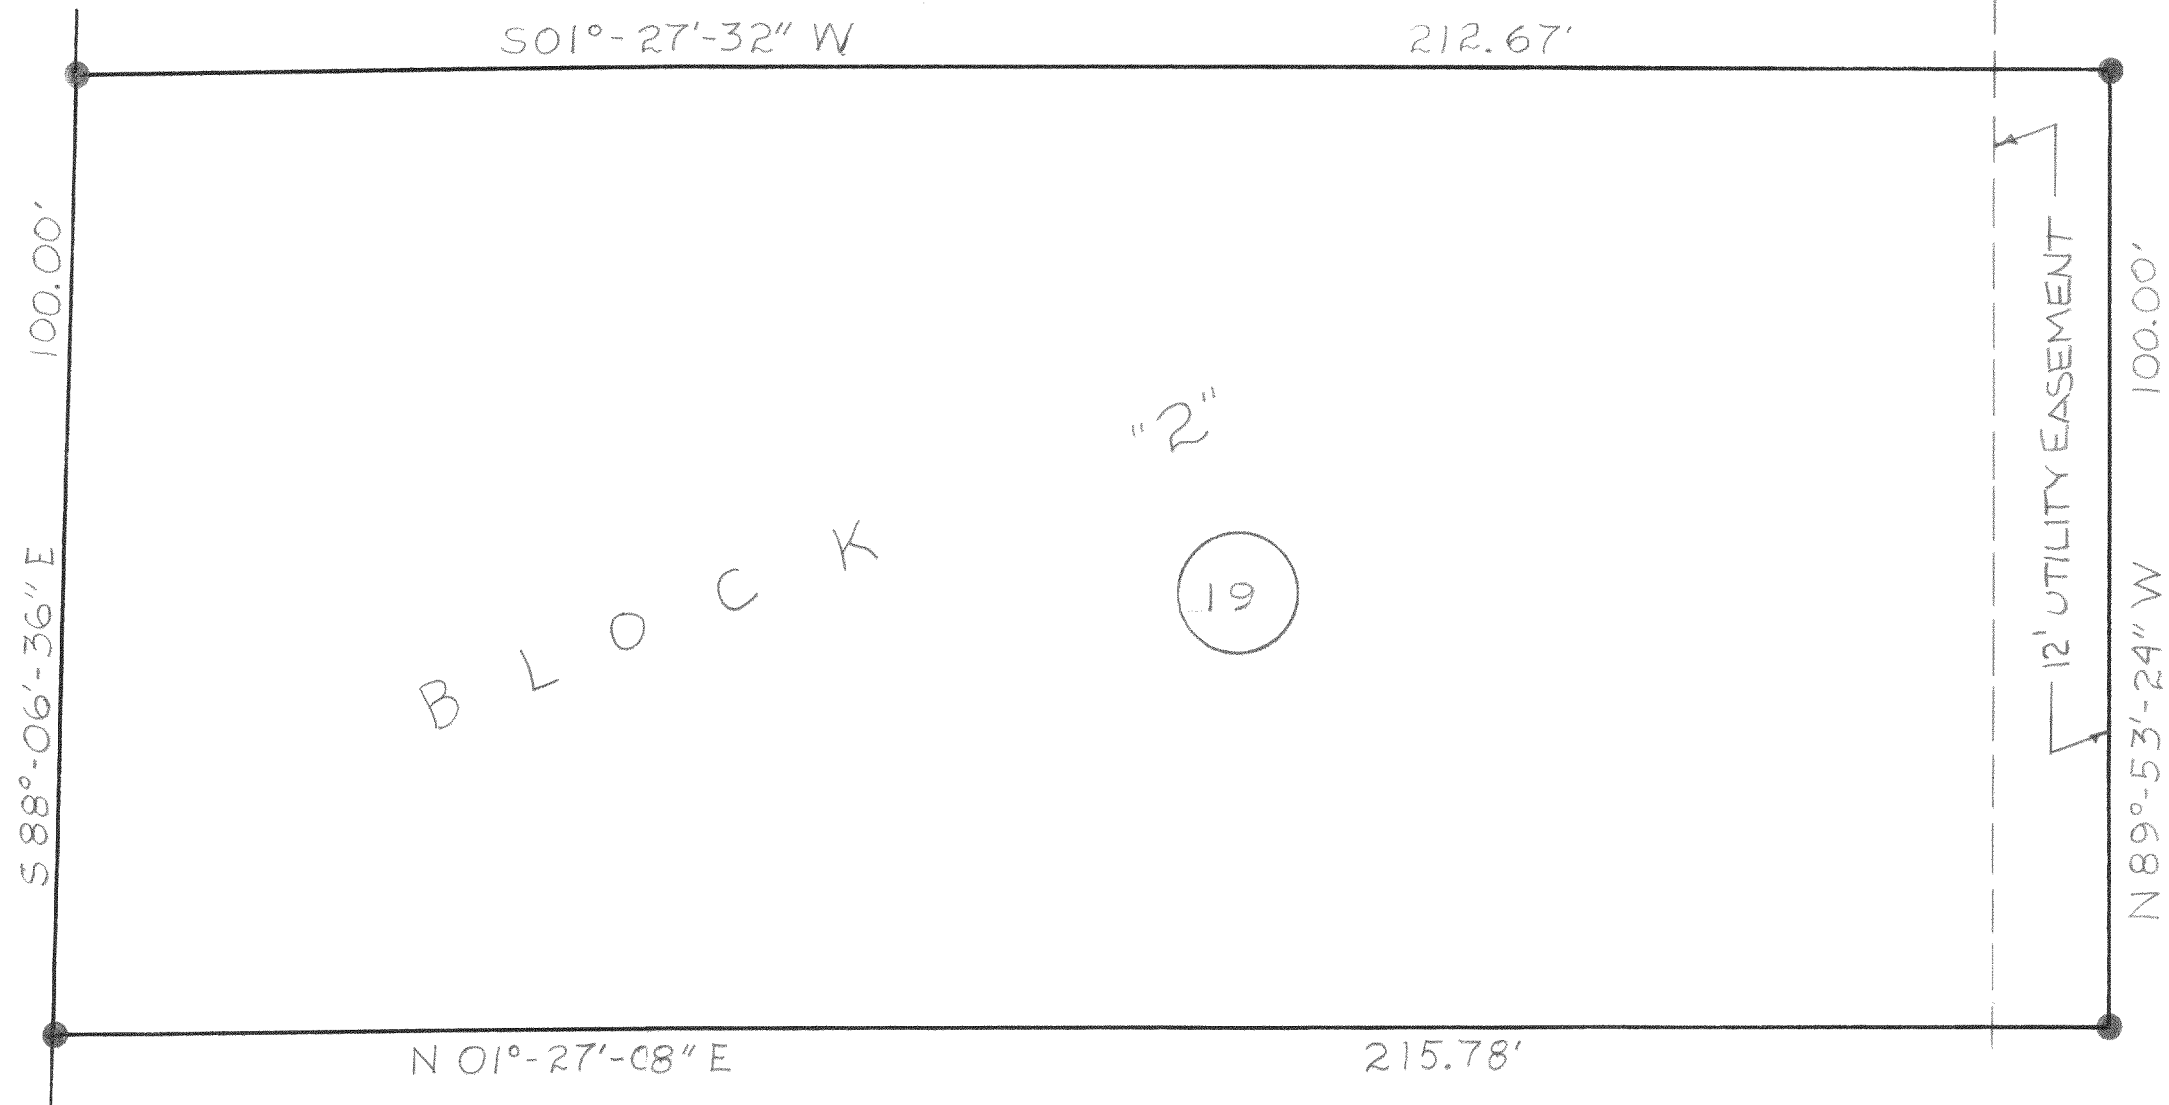

DESCRIPTION:

LOT 19, BLOCK 2, IN PEBBLE BEACH
SUBDIVISION, LOCATED IN SECTIONS 25
AND 26, TOWN 4 NORTH, RANGE 16 EAST,
WALWORTH COUNTY, WISCONSIN.

DATE: NOVEMBER 20, 1975


LEGEND

● = 1" IRON PIPE FOUND

CERTIFICATE:


I, JOSEPH M. BIAGI, SURVEYOR, DO HEREBY
CERTIFY THAT I HAVE SURVEYED THE LANDS
HEREON DESCRIBED.

Joseph M. Biagi
JOSEPH M. BIAGI R.S. # 12

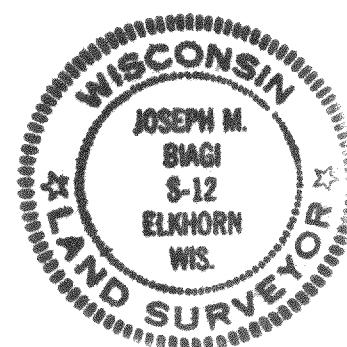

REVISIONS			ED SORENSON		
NO.	DATE	BY			
1			LOT 19 BLOCK 2, PEBBLE BEACH SUB, SEC. 25+26, T. 4N, R. 16E.		
2					
3			DRAWN BY HWG	SCALE 1"=20'	MATERIAL
4			CHK'D	DATE 11-20-75	DRAWING NO.
5			TRACED	APP'D	#117-75

HPS-42

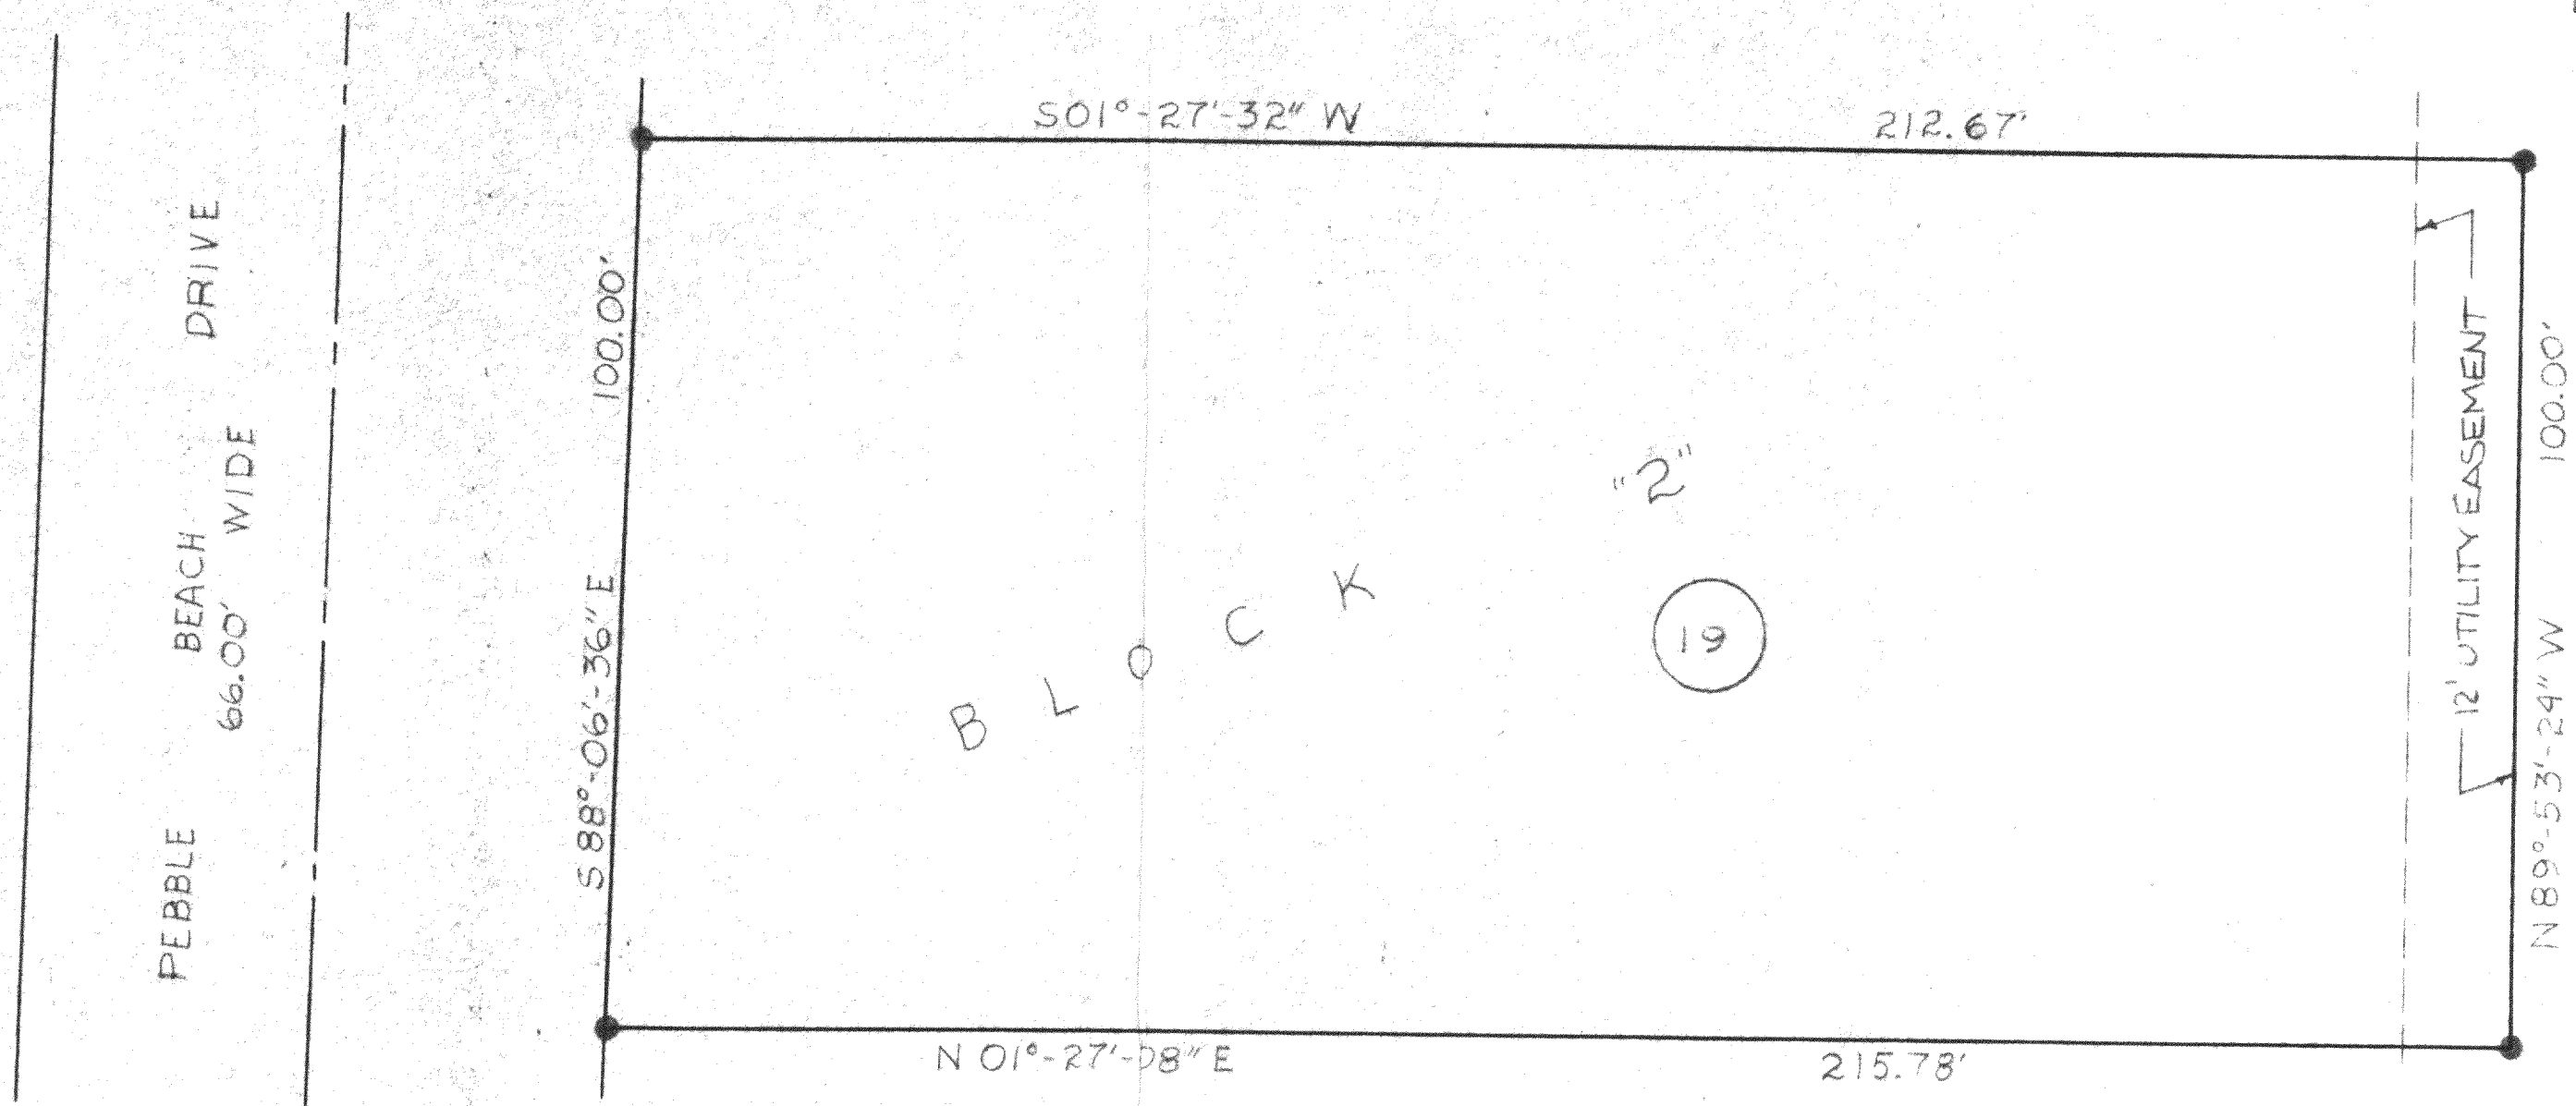

DESCRIPTION:

LOT 19, BLOCK 2, IN PEBBLE BEACH SUBDIVISION, LOCATED IN SECTIONS 25 AND 26, TOWN 4 NORTH, RANGE 16 EAST, WALWORTH COUNTY, WISCONSIN.

DATE: NOVEMBER 20, 1975


LEGEND

● = 1" IRON PIPE FOUND

CERTIFICATE:

I, JOSEPH M. BIAGI, SURVEYOR, DO HEREBY CERTIFY THAT I HAVE SURVEYED THE LANDS HEREON DESCRIBED.

Joseph M. Biagi
JOSEPH M. BIAGI R.S. # 12

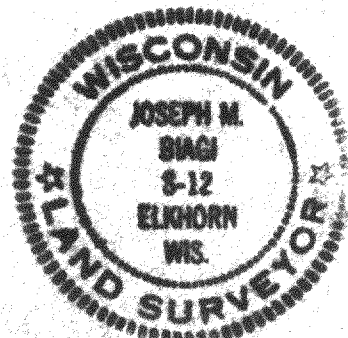

REVISIONS			ED SORENSON		
NO.	DATE	BY			
1			LOT 19 BLOCK 2, PEBBLE BEACH SUB. SEC. 25+26, T.4N, R.16E.		
2					
3			DRAWN BY HWG	SCALE 1"=20'	MATERIAL
4			CHK'D	DATE 11-20-75	DRAWING NO.
5			TRACED	APP'D	# 117-75