
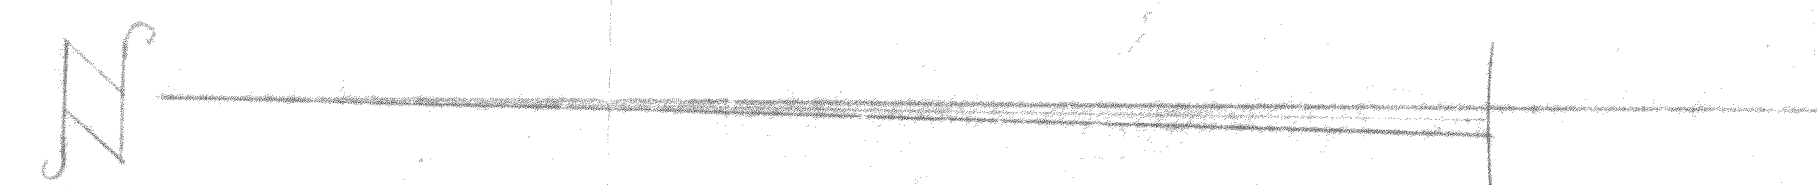


BAYWOOD ESTATES

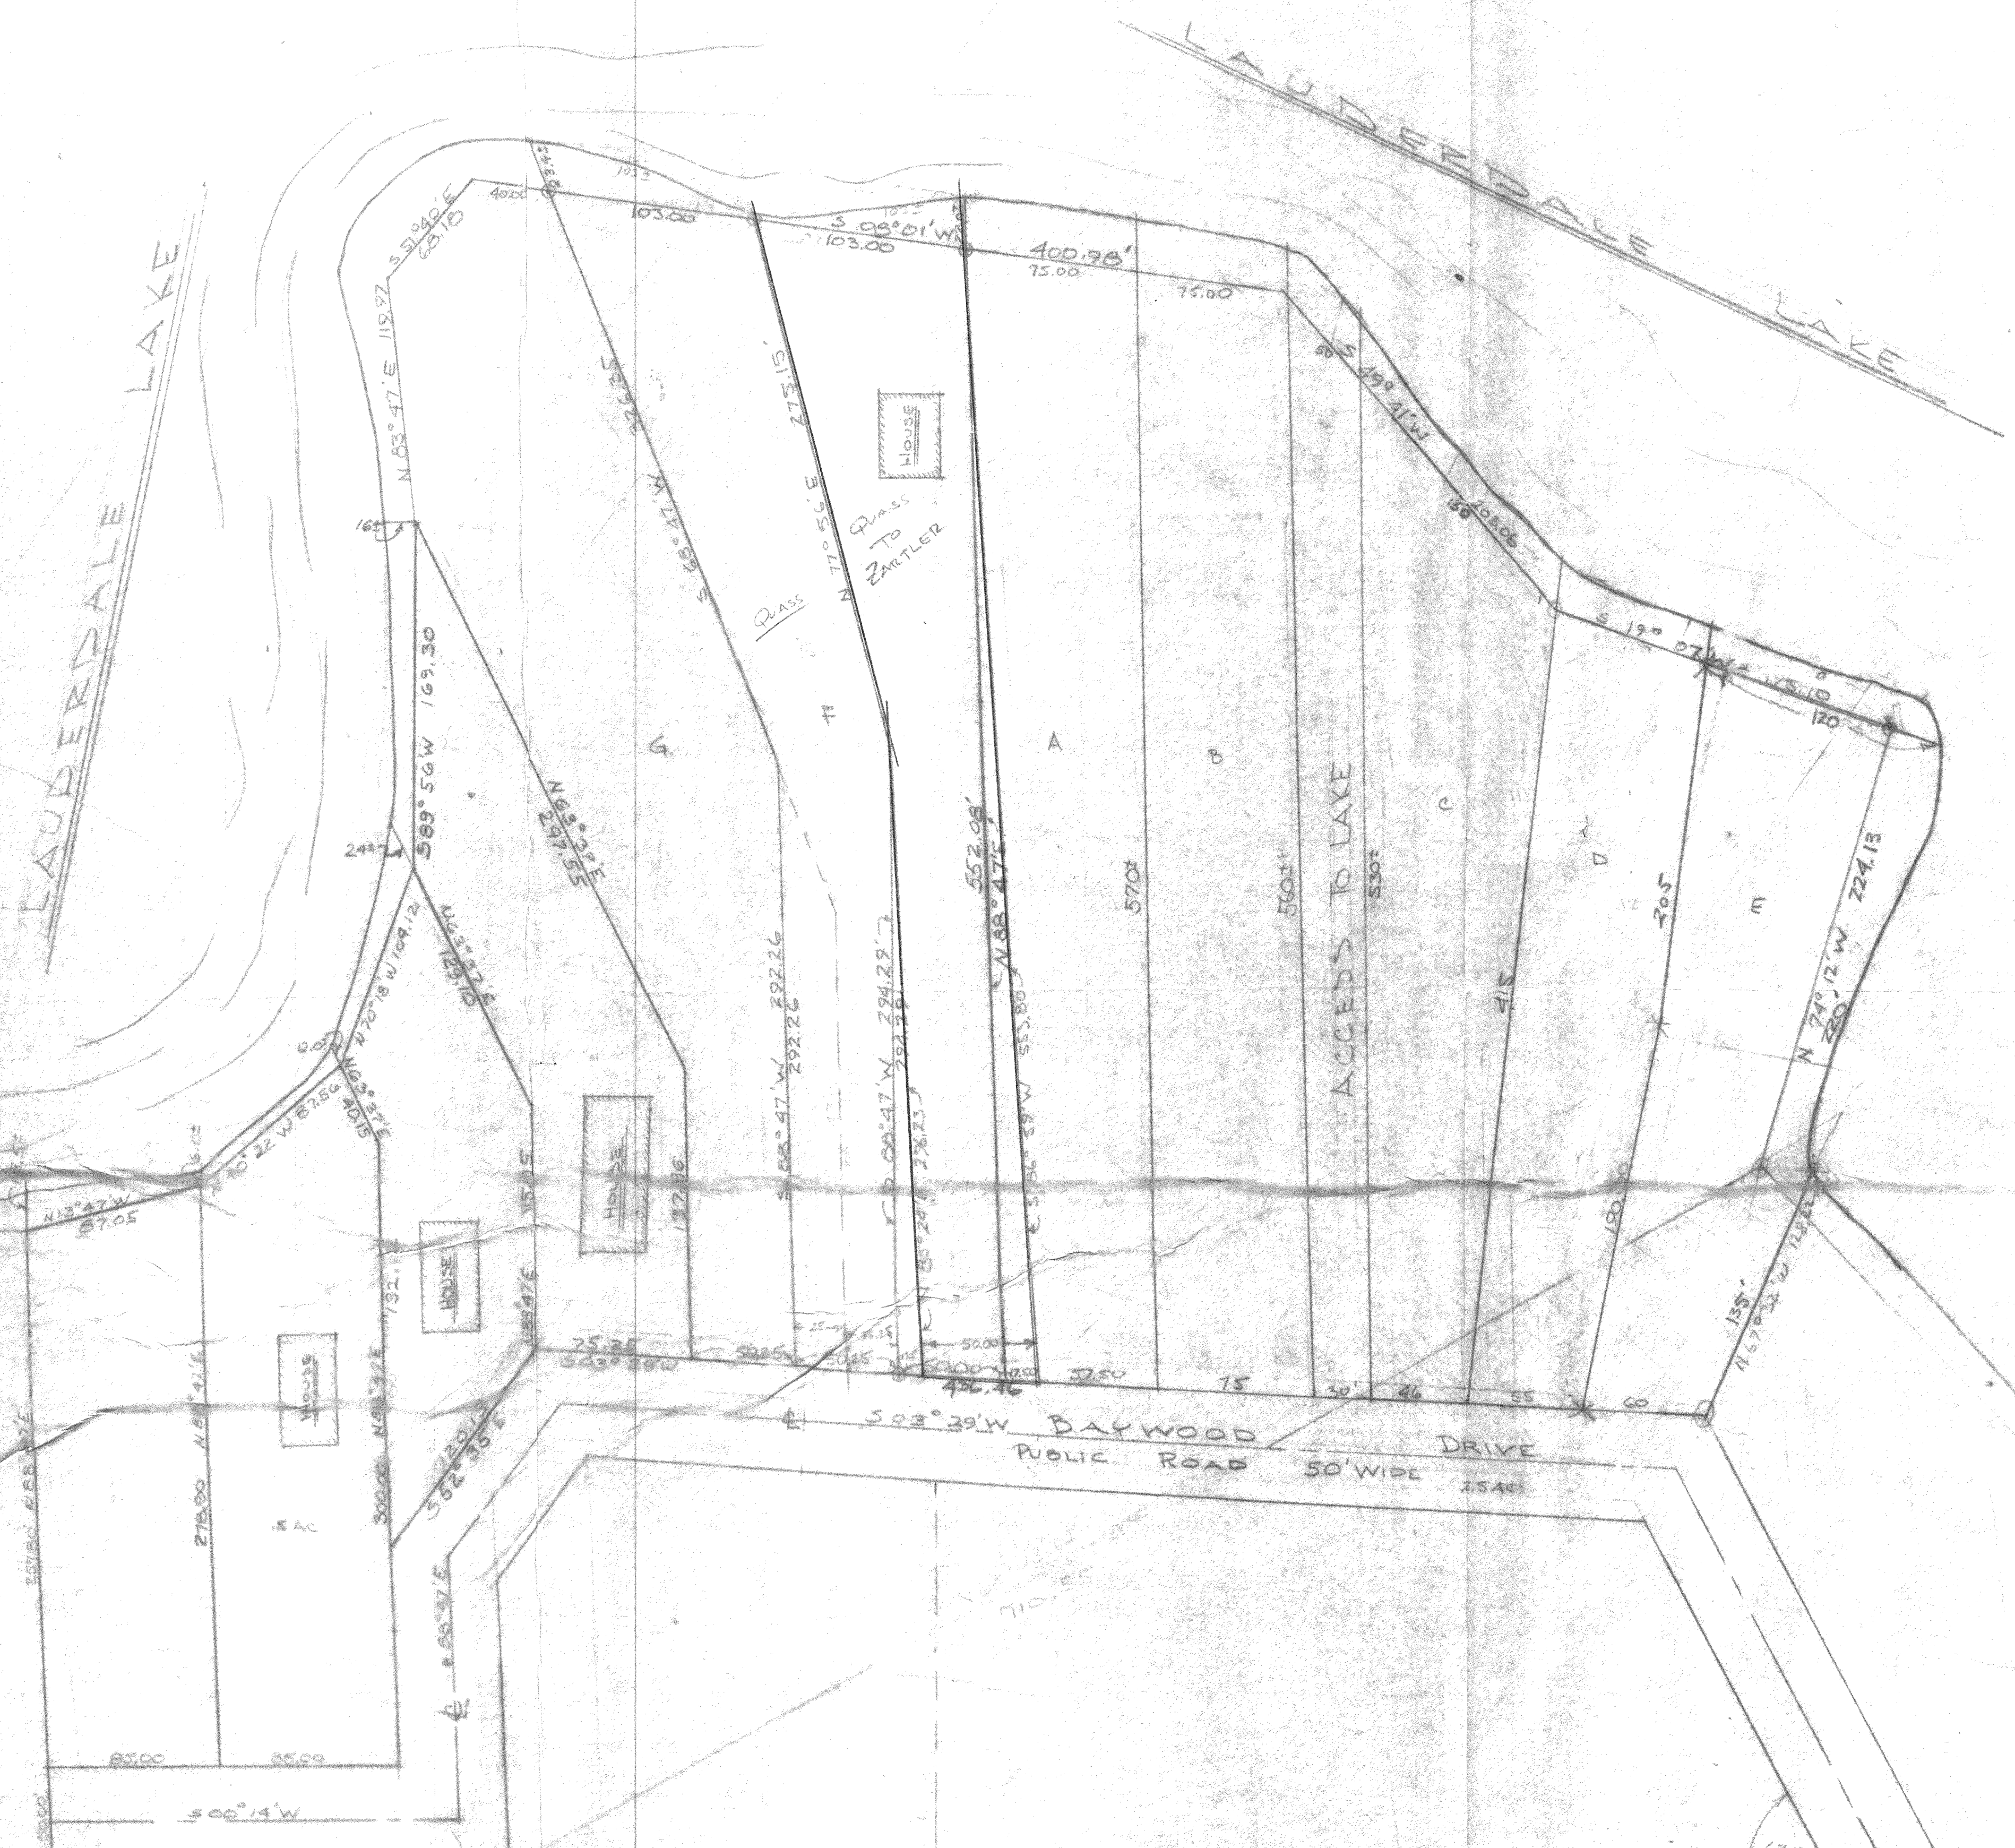

N.W. CORNER OF THE SE 1/4 OF THE SW 1/4 OF SEC 35 T.4N., R. 16 E.

REVISIONS					
NO.	DATE	BY			
1					
2					
3					
4			DRAWN BY	SCALE	MATERIAL
5			CHK'D	DATE	DRAWN
6			TRACED	APP'D	