


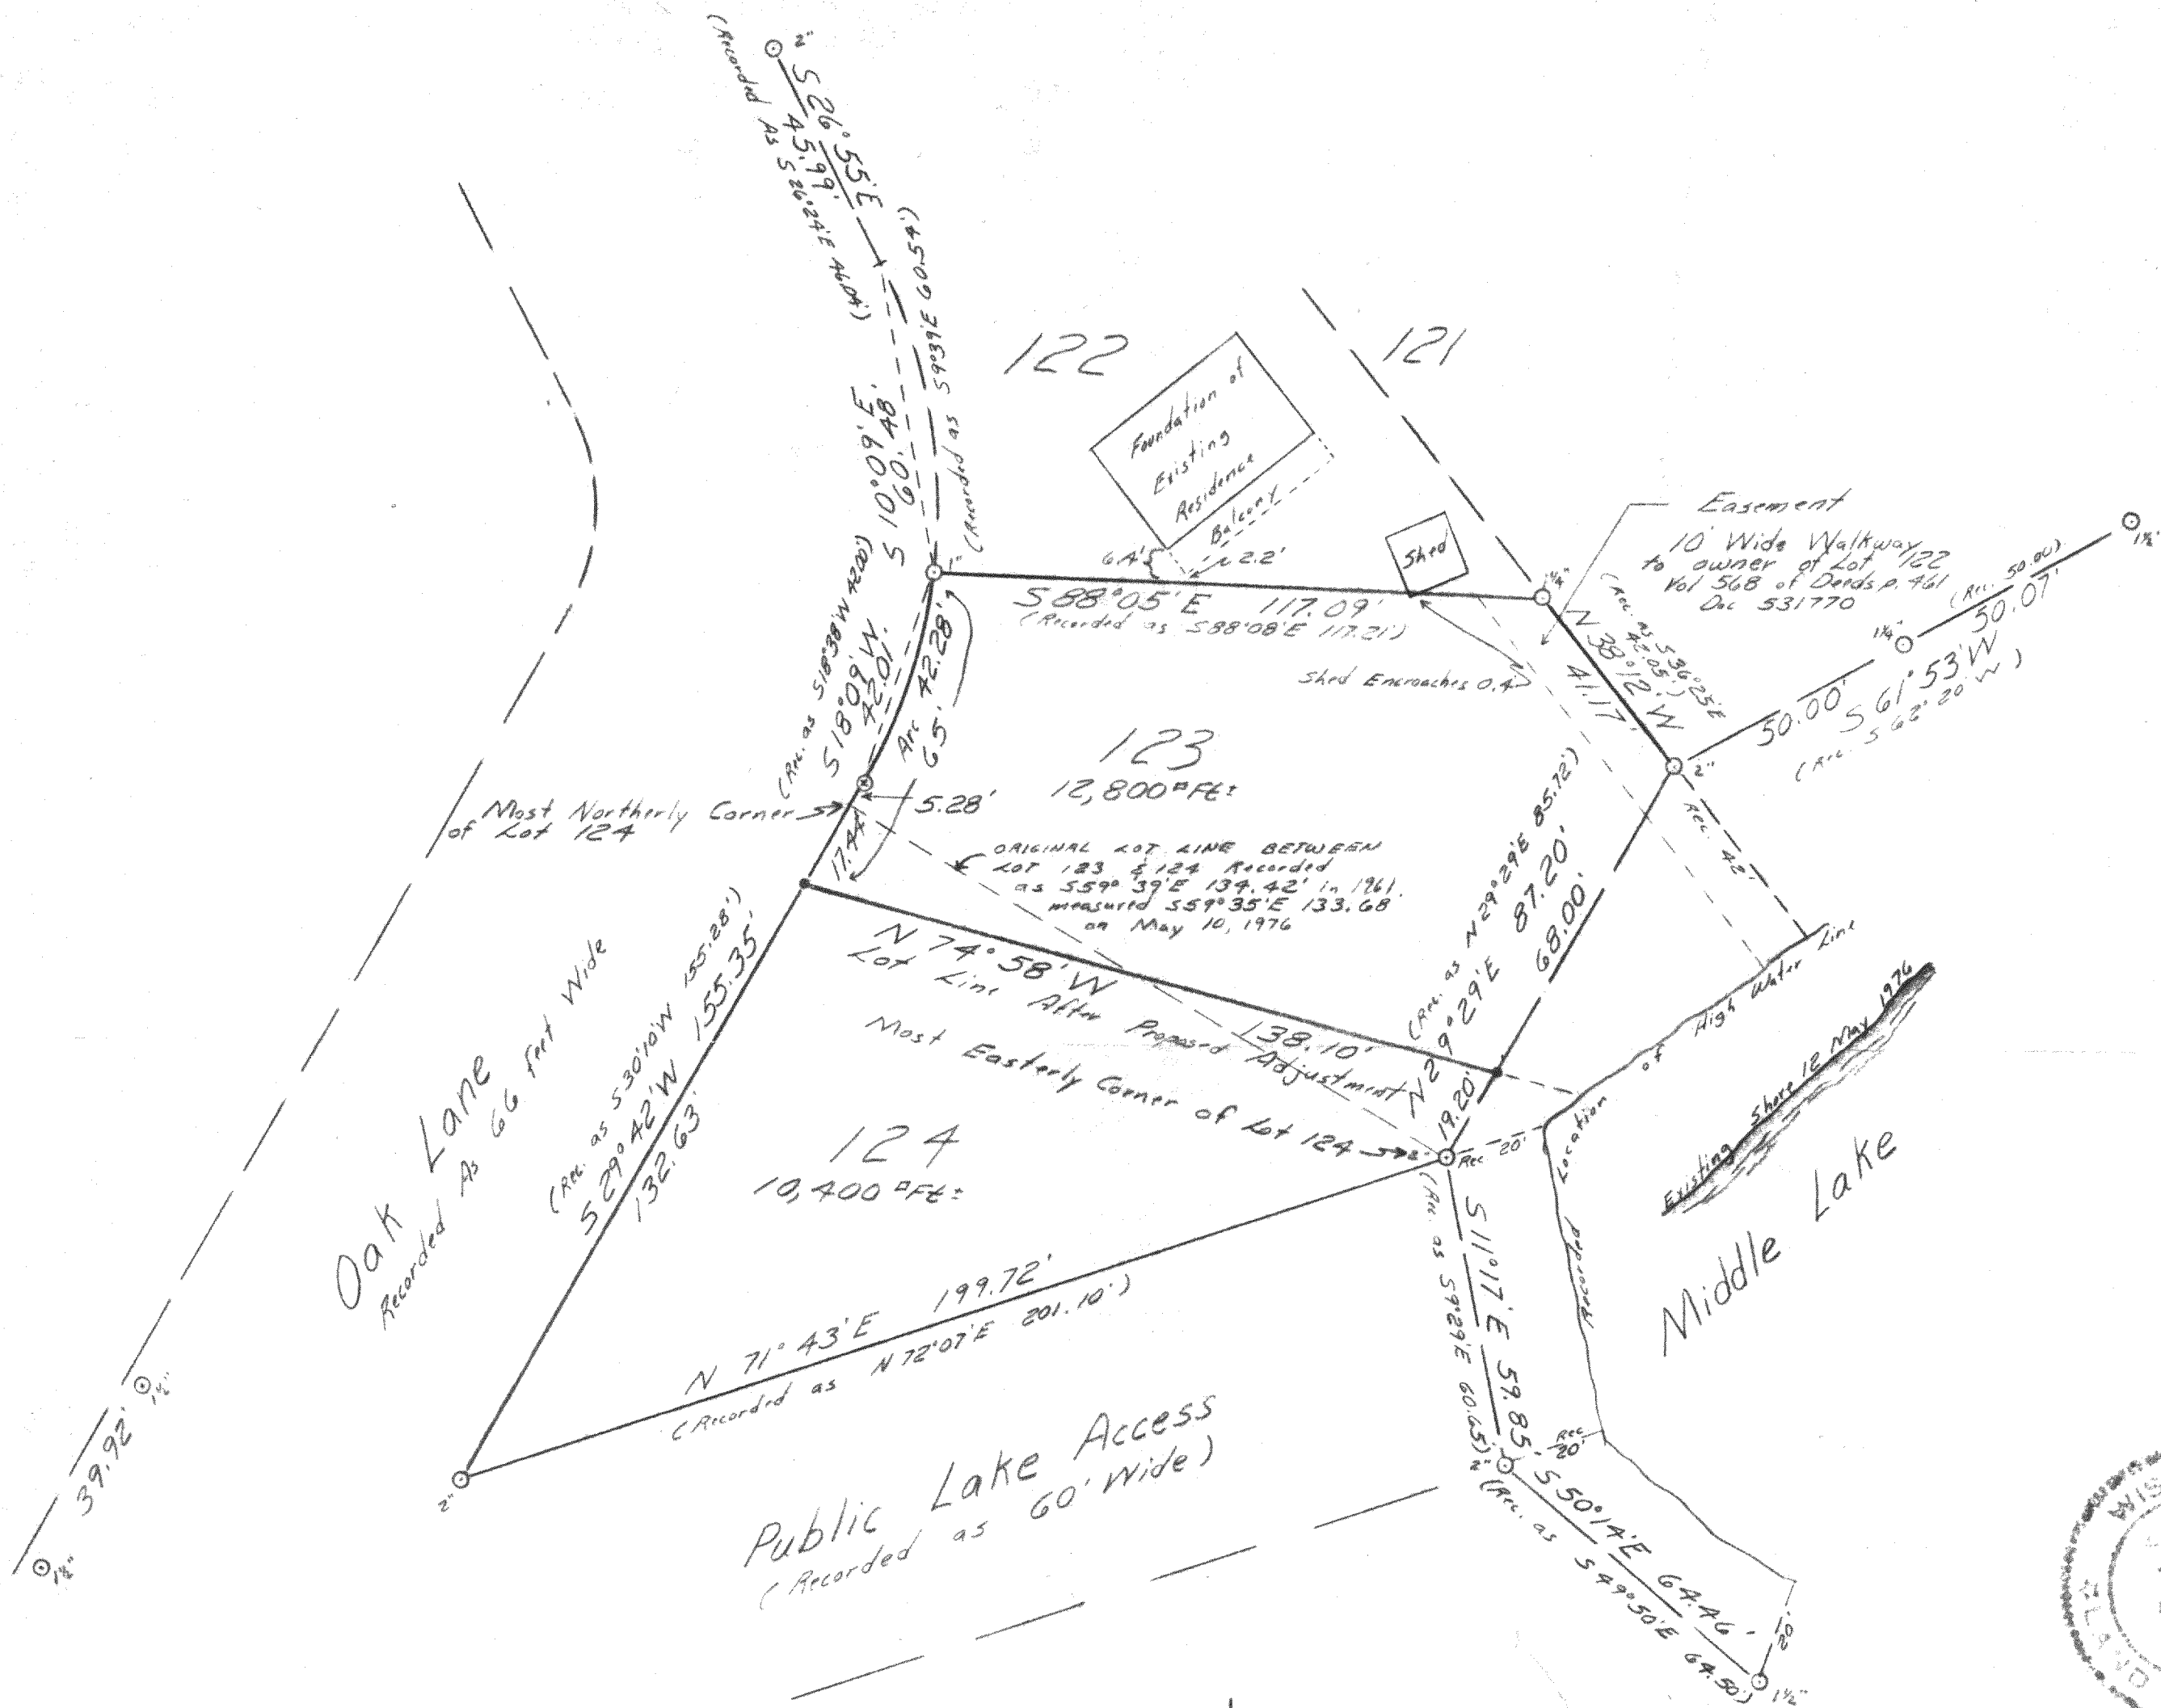

Survey for House of Homes Inc.
13131 W. Janesville Rd.
Hales Corners, Wis. 53130

PLAT OF SURVEY OF

A Lot Line Adjustment Between
Lot 123 and 124 of the 2nd Addition
to Bubbling Springs

Located in NE 1/4 Sec. 34, T. 4 N., R. 16 E.
Walworth Co., Wis.

Lloyd L. Jensen
SURVEYOR

SCALE 1" = 30'

DATE 12 May 1976
416-228

- = Iron Pipe Found
 - = Iron Rod Set 3/4" Dia x 30"
 - ⊗ = Spike Driven in tree root
- Lake Meander Line Recorded as
 $N 29^{\circ} 29' E$ used as Bearing Reference
for this Plat

HBS 2-44
45