


HAROLD H. KOLB
REGISTERED PROFESSIONAL LAND SURVEYOR
LAKE GENEVA, WISCONSIN

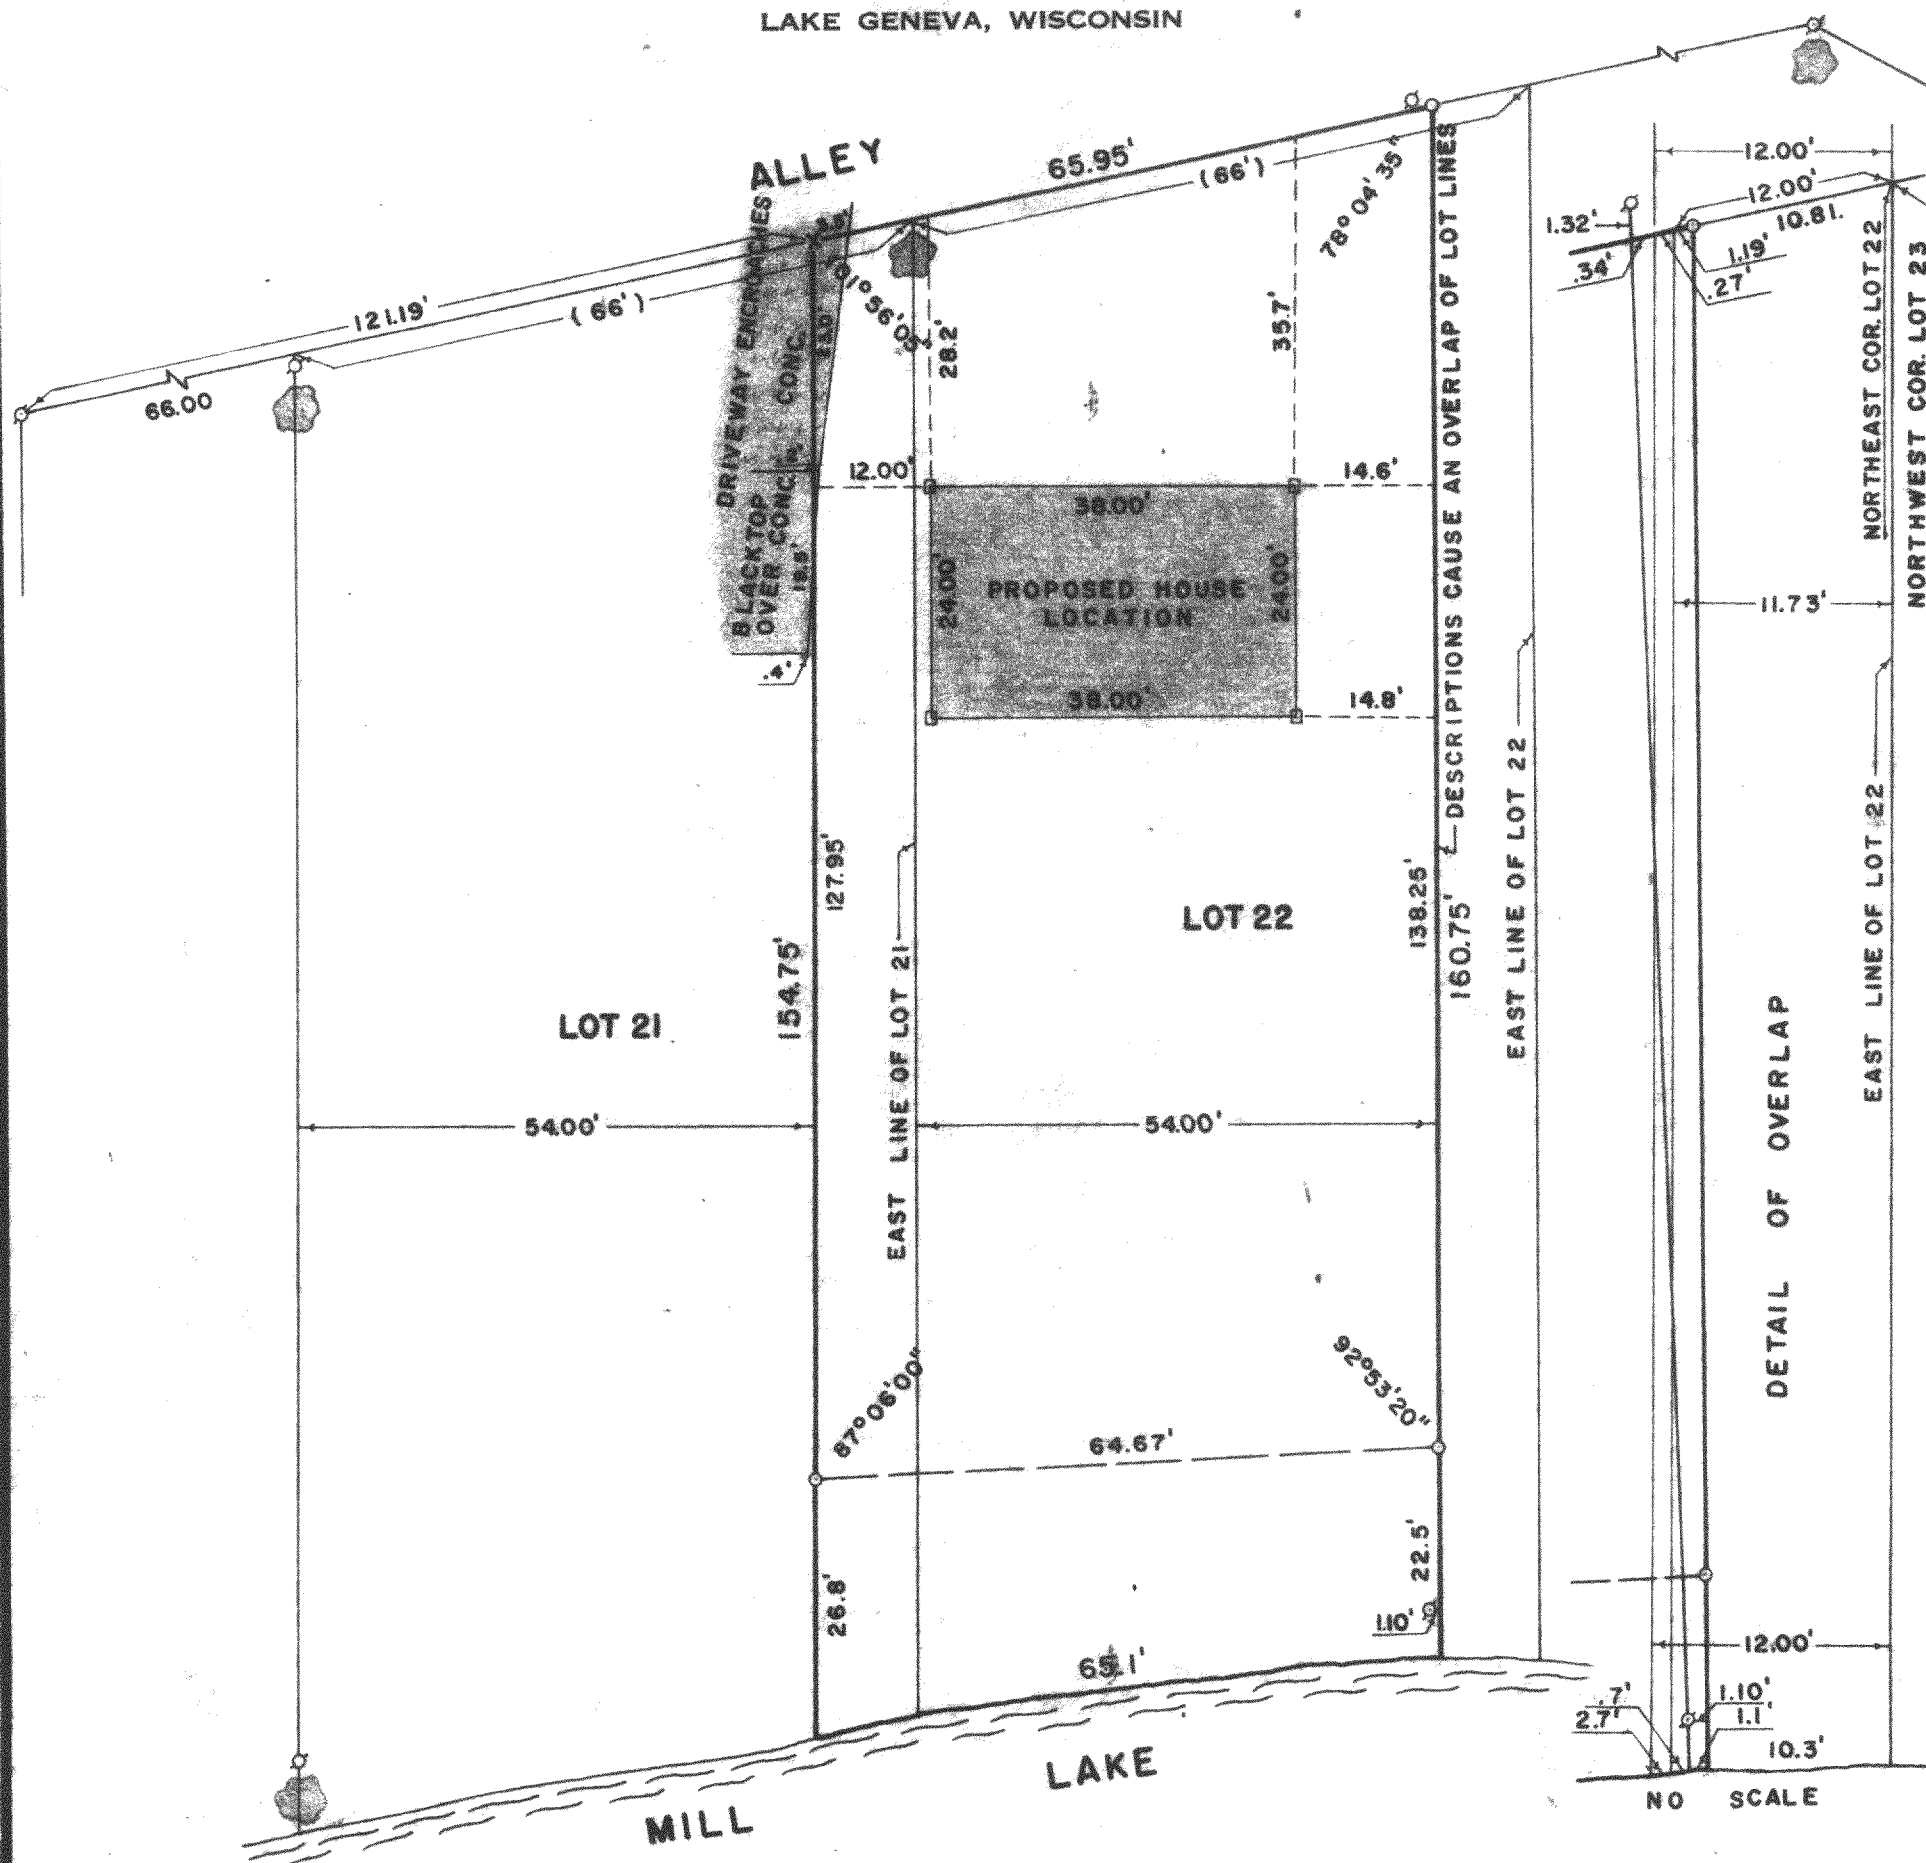

PLAT OF SURVEY OF

Lot 21 except the West 54.00 feet and the West 54 feet of
Lot 22, Droughtville Park Subdivision, T.2N, R.16E.,
Walworth County, Wisconsin.

Owner: Ben Harris


N



SCALE: 1" = 20'

LEGEND

- φ — IRON PIPE FOUND
- O — IRON PIPE PLACED
- — CONCRETE MONUMENT
- x — CUT CROSS
- — WOODEN HUBS
- () — AS PLATTED
- CEDER STUMP

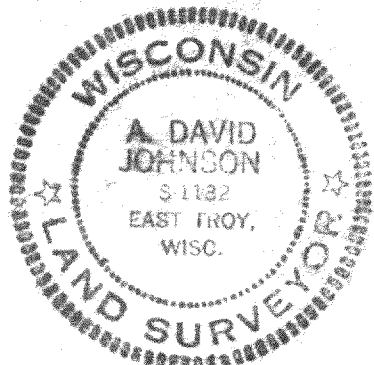

I, A. DAVID JOHNSON, DO HEREBY CERTIFY THAT I HAVE SURVEYED THE PROPERTY HEREON DESCRIBED ACCORDING TO THE OFFICIAL RECORDS, AND THAT THE PLAT HEREON IS A CORRECT REPRESENTATION OF THE LOT LINES.

A. David Johnson

A. DAVID JOHNSON

WISCONSIN REGISTERED LAND SURVEYOR, S-1132

DATE SEPTEMBER 13, 1976

HDP-23A

416-235