

Plat of Survey

Lands described in a Warranty Deed recorded January 24, 2007 as Document No. 699172 and a Trustee's Deed recorded January 24, 2007 as Document No. 699173 as shown below:

The North 1/2 of the Northwest 1/4 of Section 30, T4N, R16E, Town of LaGrange, Walworth County, Wisconsin, excepting therefrom Lot 1 of Certified Survey Map No. 3964.



Revised for: **Guardian Pipeline LLC**
N5580 US Highway 51
Fond Du Lac, Wisconsin. 54937

Portion of Tax Parcel HLG 3000003 currently Restricted by Farm Separation.

Lands described a Declaration of Deed Restriction recorded March 27, 2008 as Document No. 732800 and on an Affidavit of Correction recorded March 27, 2008 as Document No. 732801 as shown below:

A parcel of land located in the North 1/2 of the Northwest 1/4 of Section 30, Town 4 North, Range 16 East, Town of LaGrange, Walworth County, Wisconsin, described as follows: Begin at the Northwest Corner of said Section 30; thence North 89°31'20" East, along the North line of said Northwest 1/4 of Section 30 and the centerline of Kettle Moraine Road, 944.87 feet; thence South 0°28'40" East, 539.50 feet; thence North 89°31'20" East, 352.60 feet; thence South 0°28'40" East, 775.45 feet; thence South 89°23'22" West, along the South line of said North 1/2 of the Northwest 1/4, 1308.19 feet; thence North 0°00'27" West, along the West line of said Northwest 1/4 of Section 30 and the centerline of McCabe Road, 1318.03 feet to the Point of Beginning.

Said parcel contains 35.006 acres (1,524,881 sq.ft.) of land, more or less.

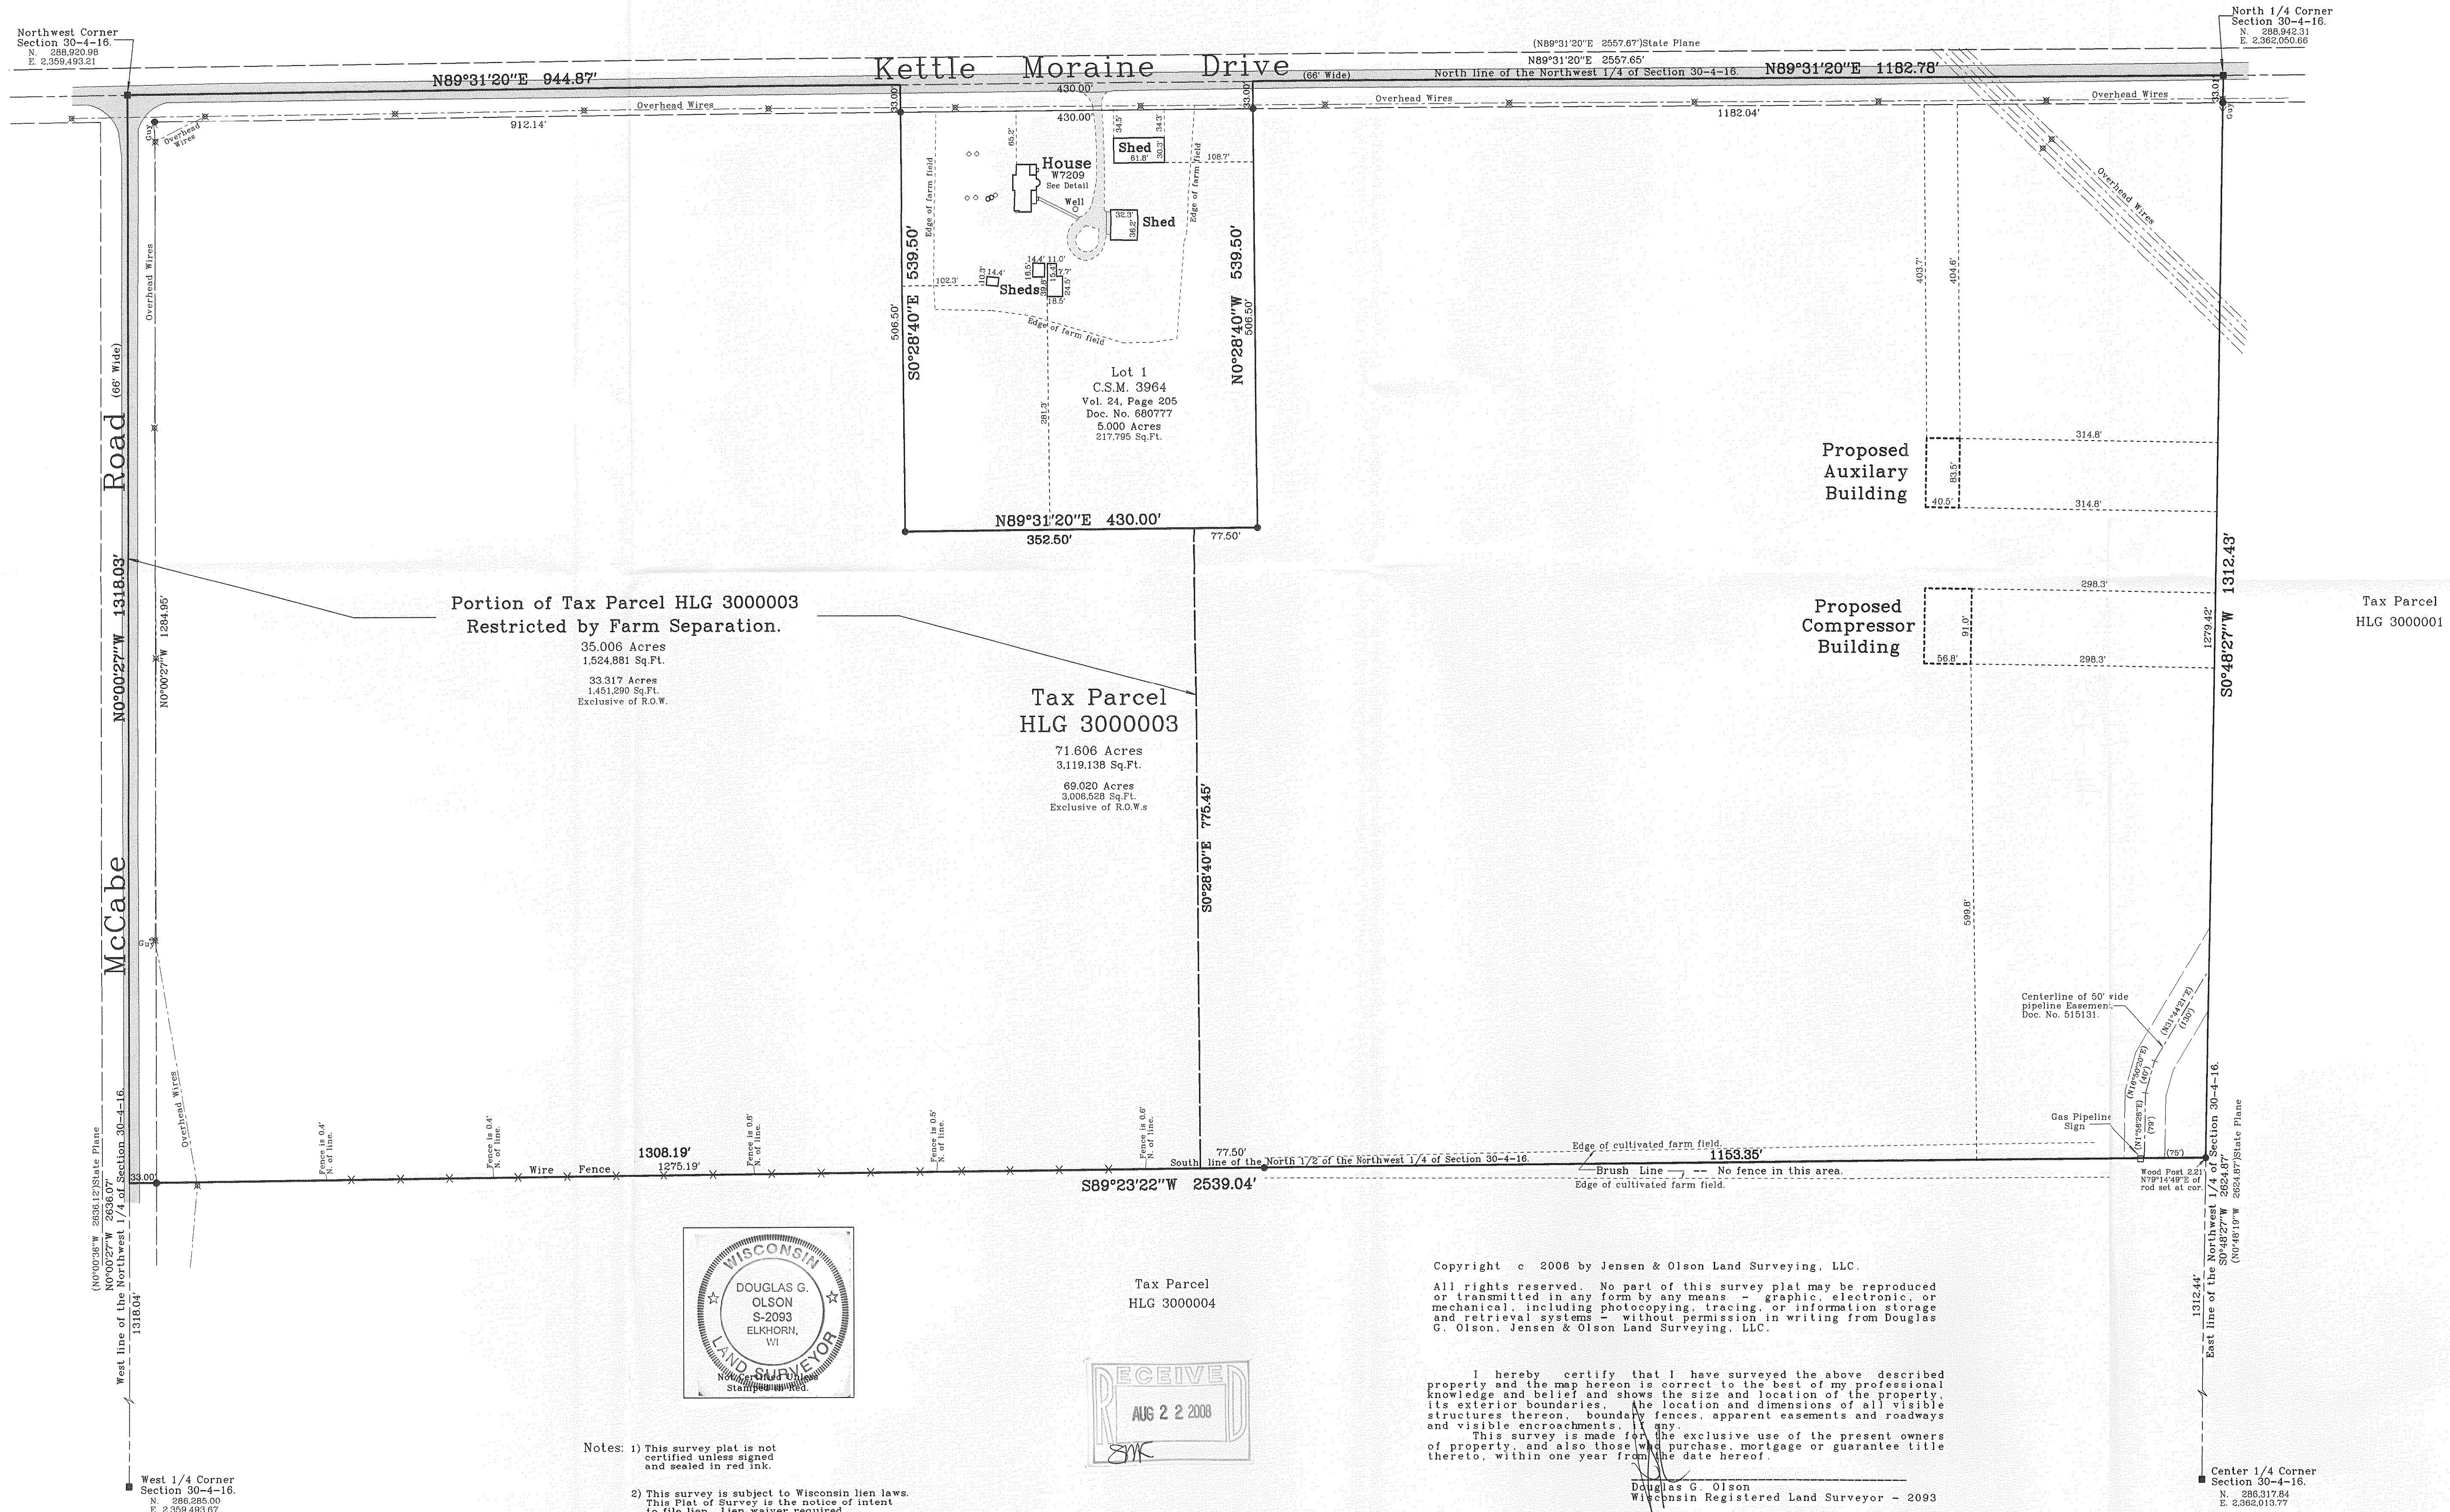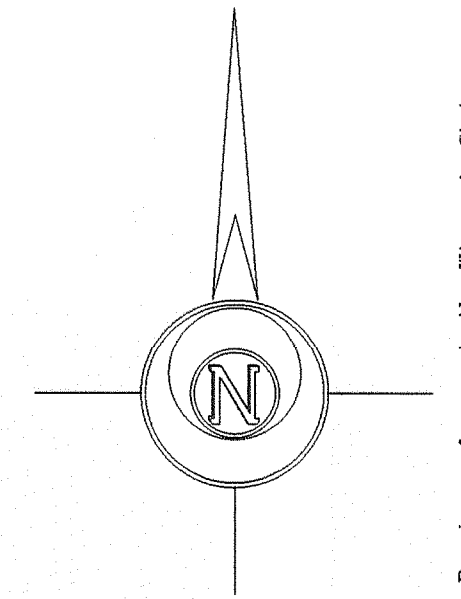

Notes: 1) This survey plat is not certified unless signed and sealed in red ink.
2) This survey is subject to Wisconsin lien laws. This Plat of Survey is the notice of intent to file lien. Lien waiver required.

Copyright © 2008 by Jensen & Olson Land Surveying, LLC.
All rights reserved. No part of this survey plat may be reproduced or transmitted in any form by any means - graphic, electronic, or mechanical, including photocopying, tracing, or information storage and retrieval systems - without permission in writing from Douglas G. Olson, Jensen & Olson Land Surveying, LLC.

I hereby certify that I have surveyed the above described property and the map hereon is correct to the best of my professional knowledge and belief and shows the size and location of the property, its exterior boundaries, the location and dimensions of all visible structures thereon, boundary fences, apparent easements and roadways and visible encroachments, if any.
This survey is made for the exclusive use of the present owners of property, and also those who purchase, mortgage or guarantee title thereto, within one year from the date hereof.

Douglas G. Olson
Wisconsin Registered Land Surveyor - 2093

Scale in Feet
1" = 100'



Jensen & Olson Land Surveying, LLC
45 South Wisconsin Street, P.O. Box 322
Elkhorn, Wisconsin 53121
Telephone: (262) 723-3434
Facsimile: (262) 723-8044

Legend
■ Found County Section Corner
○ Recorded Information
x Utility Pole
o Concrete Cover
o Asphalt Surface
o Concrete Surface
o Gravel Surface

Sheet 1 of 1 Sheets.
Job Reference Number
2008.002

2008.002